


Development will require removal of singular Sycamore Tree TPO
Reference 55/91/T1

Approx 12-13m height

Whilst Sycamore trees are constituted as "weeds" and are not normally
viable for TPO status, we are happy to replace this with a heavy
standard Acer rubrum 'Redpointe' Tree.

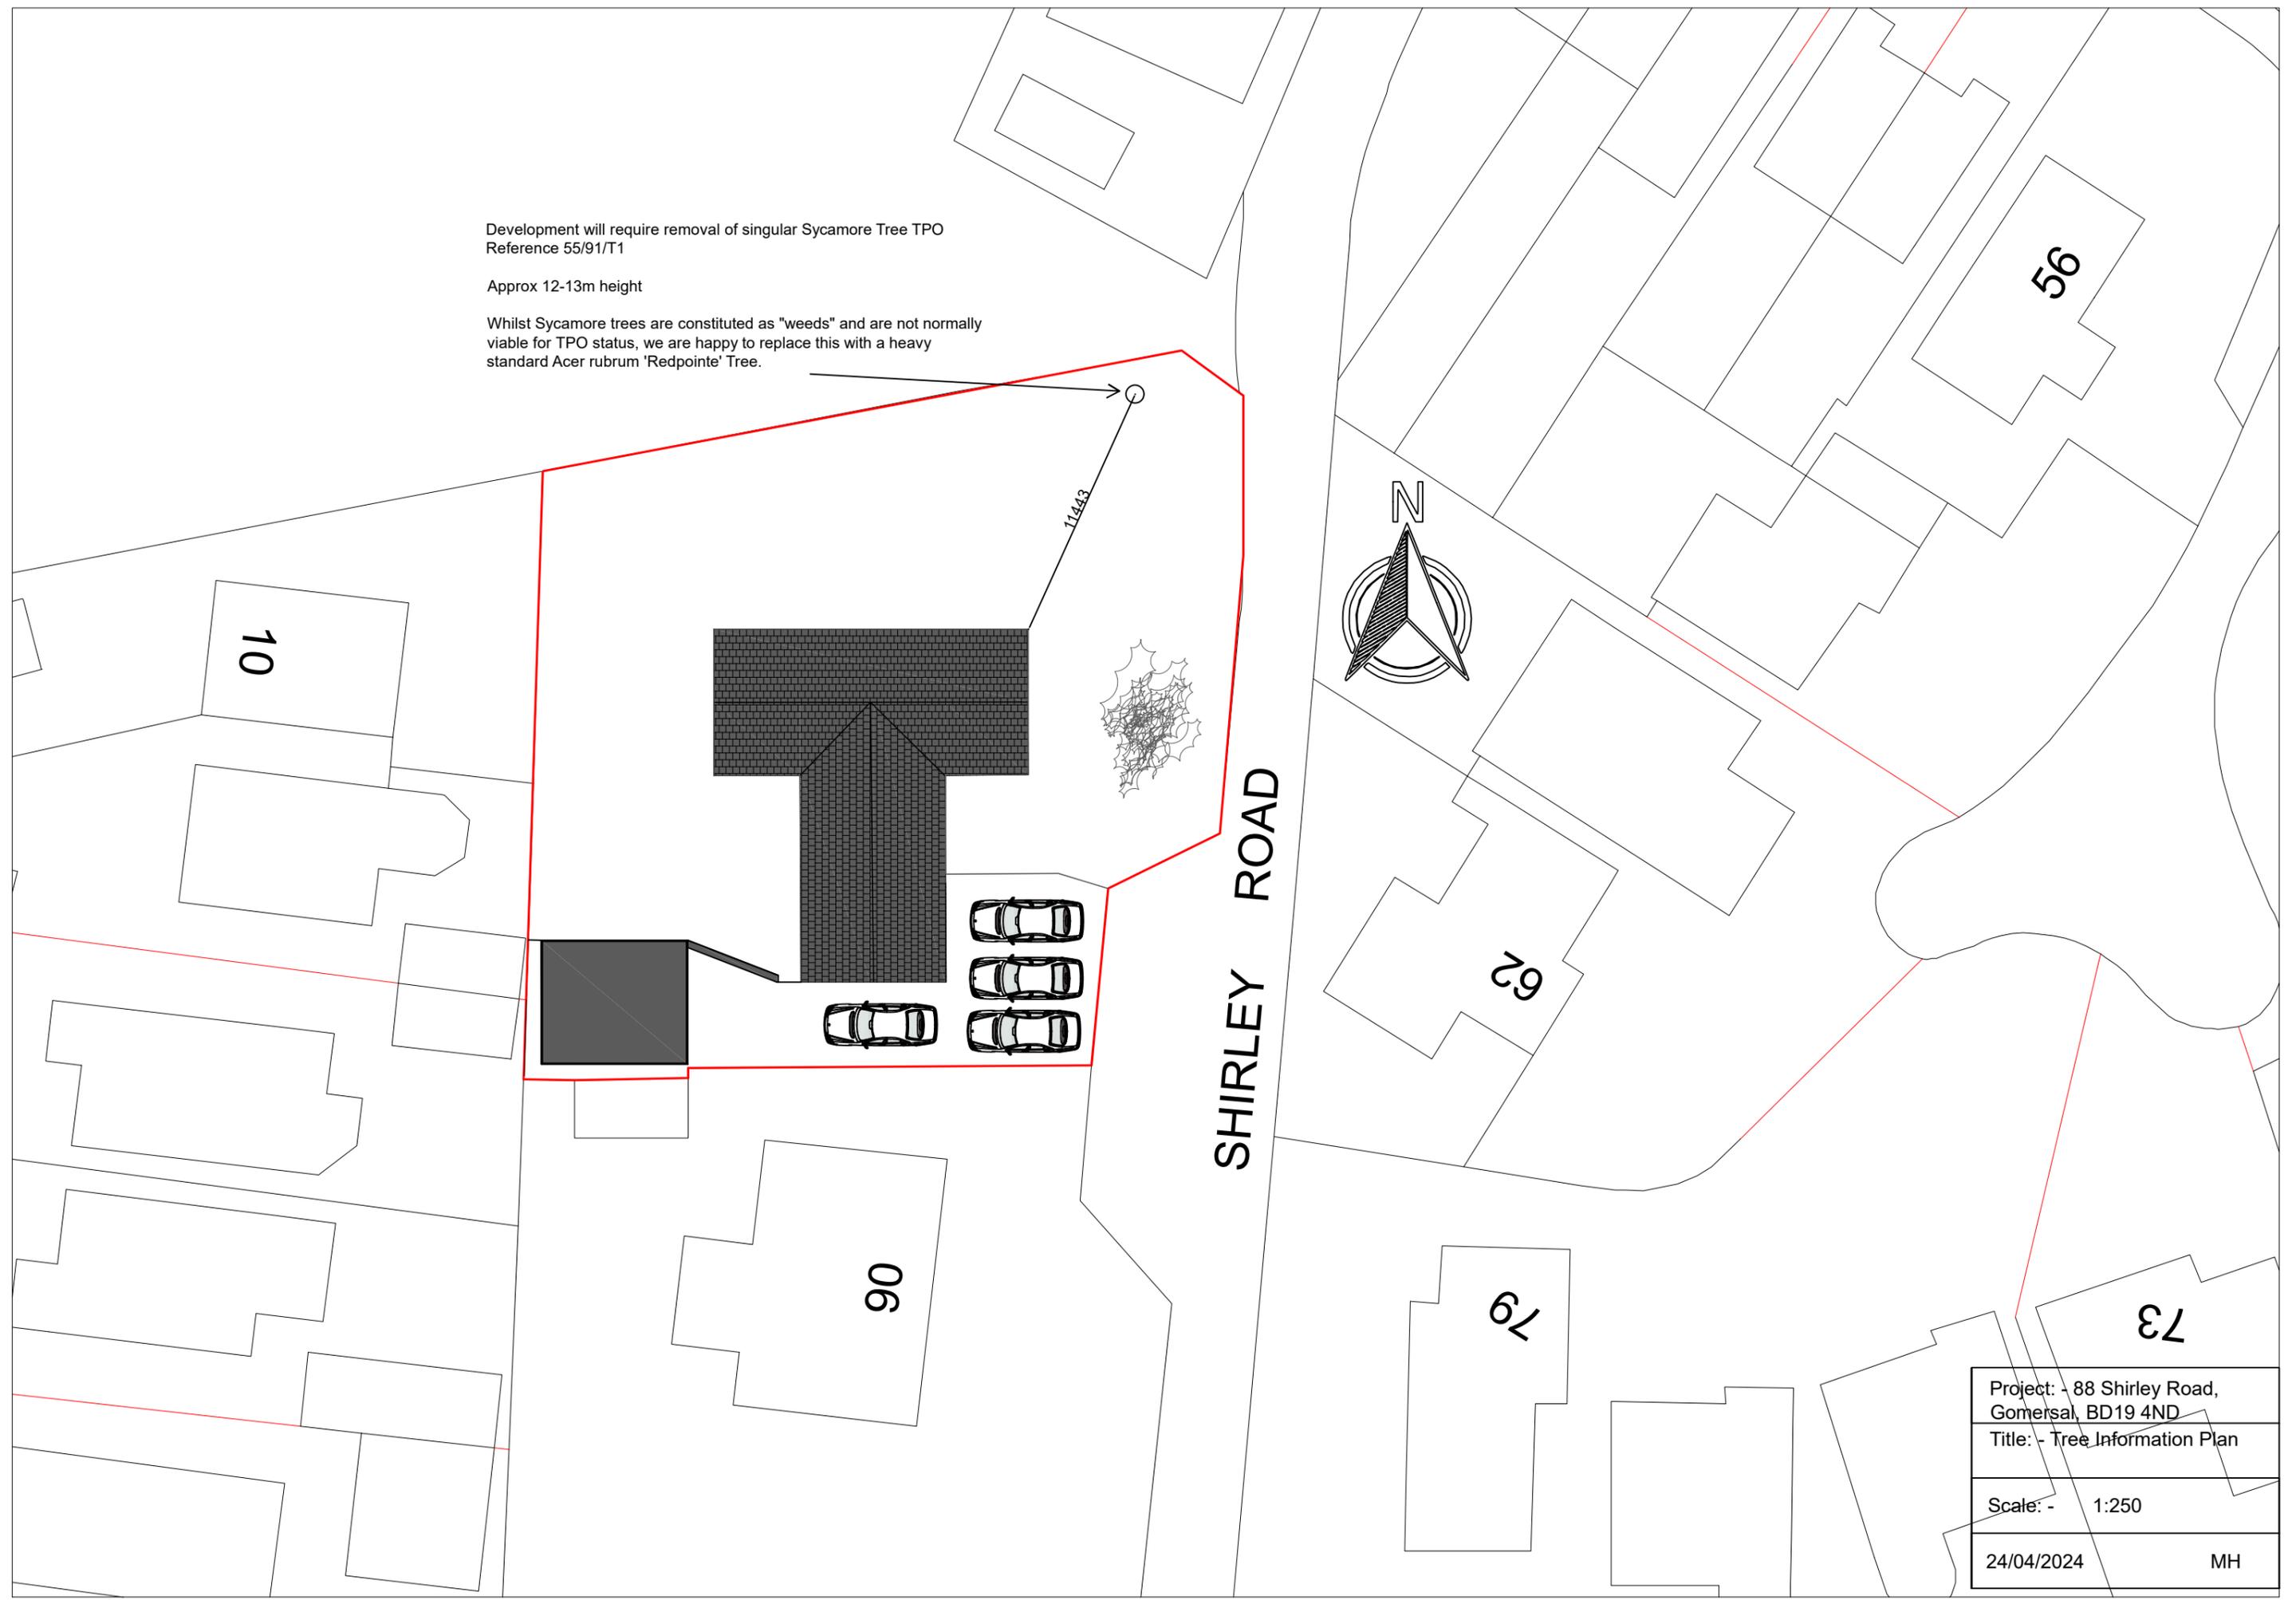

| | |
|---|-------|
| Project: - 88 Shirley Road, Gomersal, BD19 4ND | |
| Title: - Tree Information Plan | |
| Scale: - | 1:250 |
| 24/04/2024 | MH |