


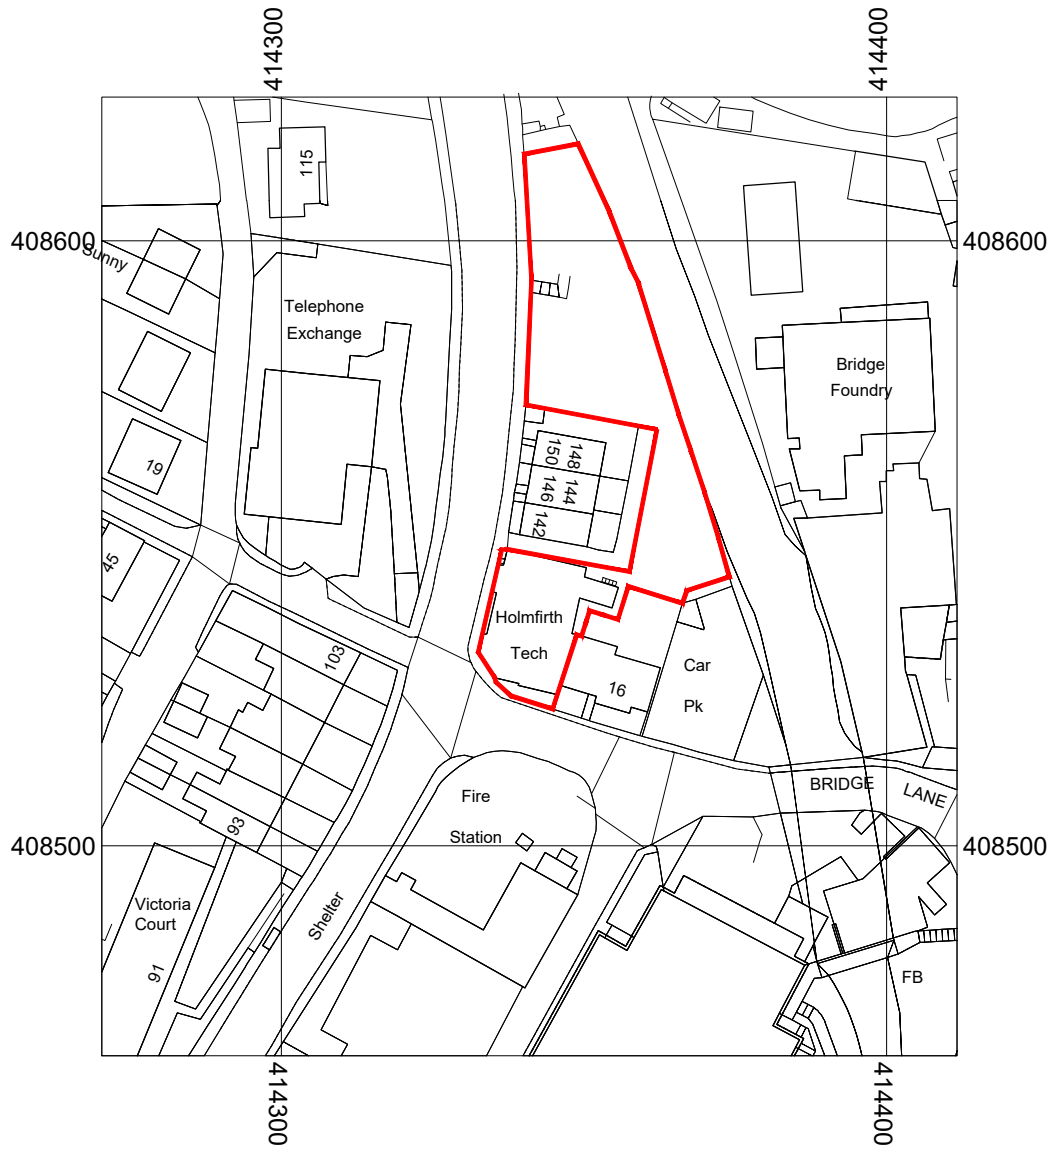

Drawings based on Ordnance Survey
(Streetwise License No 100047474)



0 10 20 30 40 50 60m

Scale 1:1250

A_Amended as client instruction Oct 24



Architecture and Design,
The Studio, Coal Pit Lane, Brighouse
HD6 4HW T: 01484 717115
info@jbd.co.uk www.jbd.co.uk

Project Proposed internal alterations at Holmfirth Tech, Huddersfield Road, Holmfirth

Client The Tech, 140 Huddersfield Road, Holmfirth HD9 3AR

Dwg Title (23227)11_Ownership Plan

A

Scale 1: 1250 @ A4

Date Sept 24