



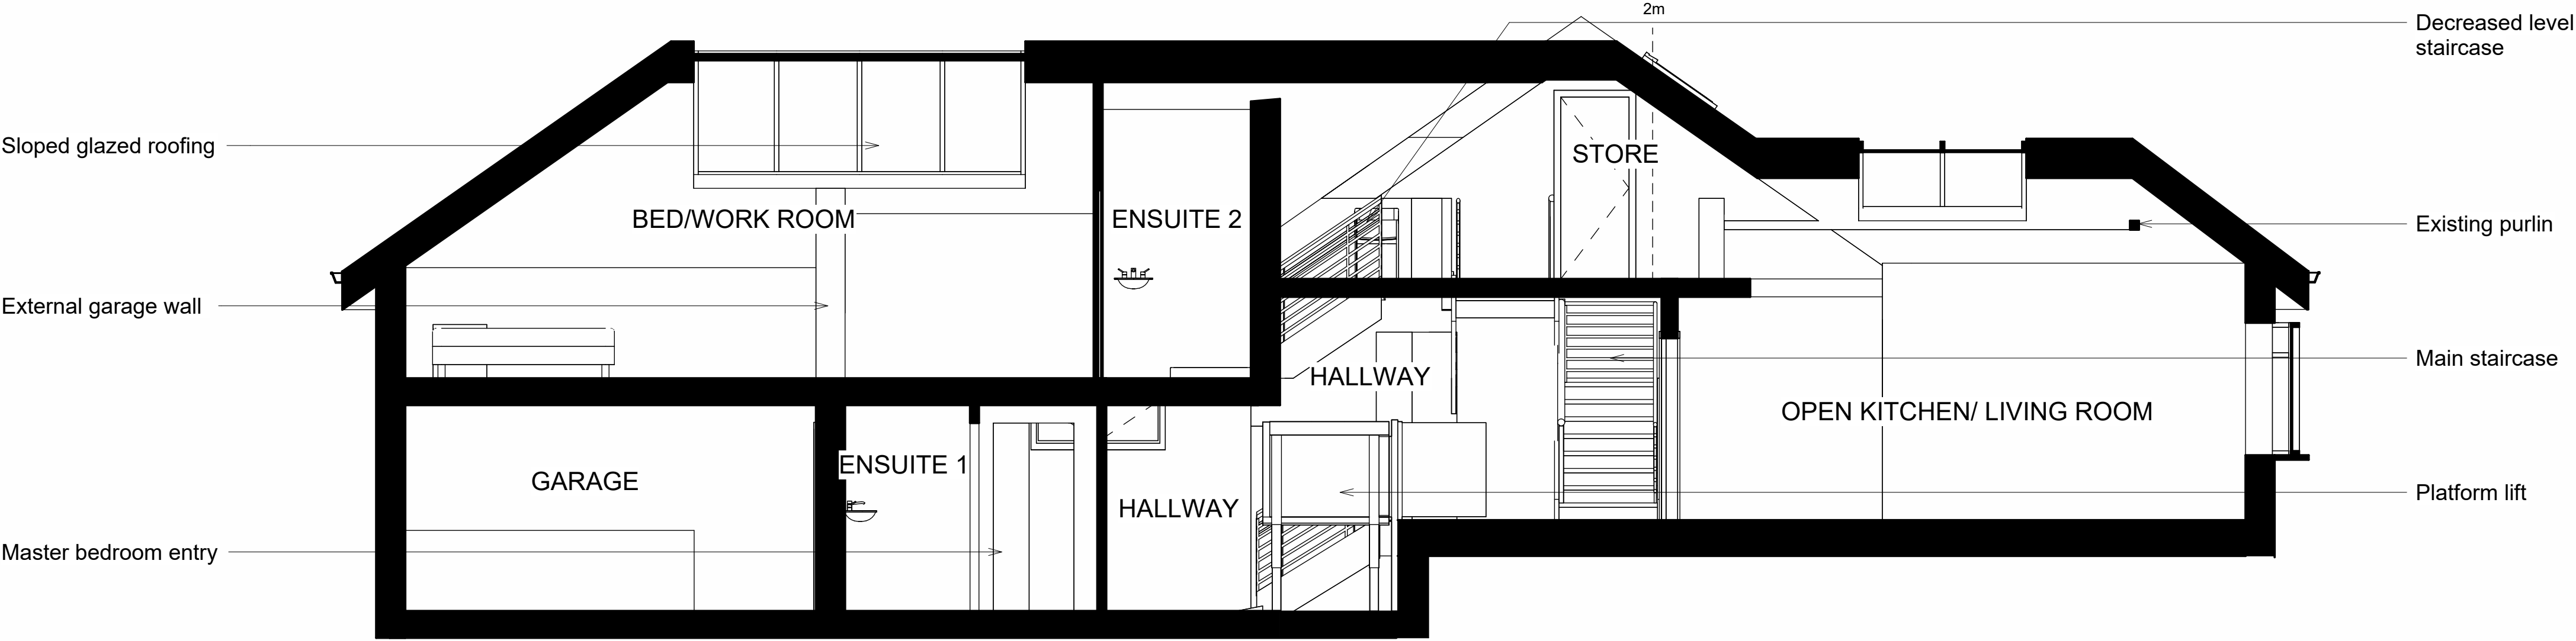

1 Section A-A
1 : 50

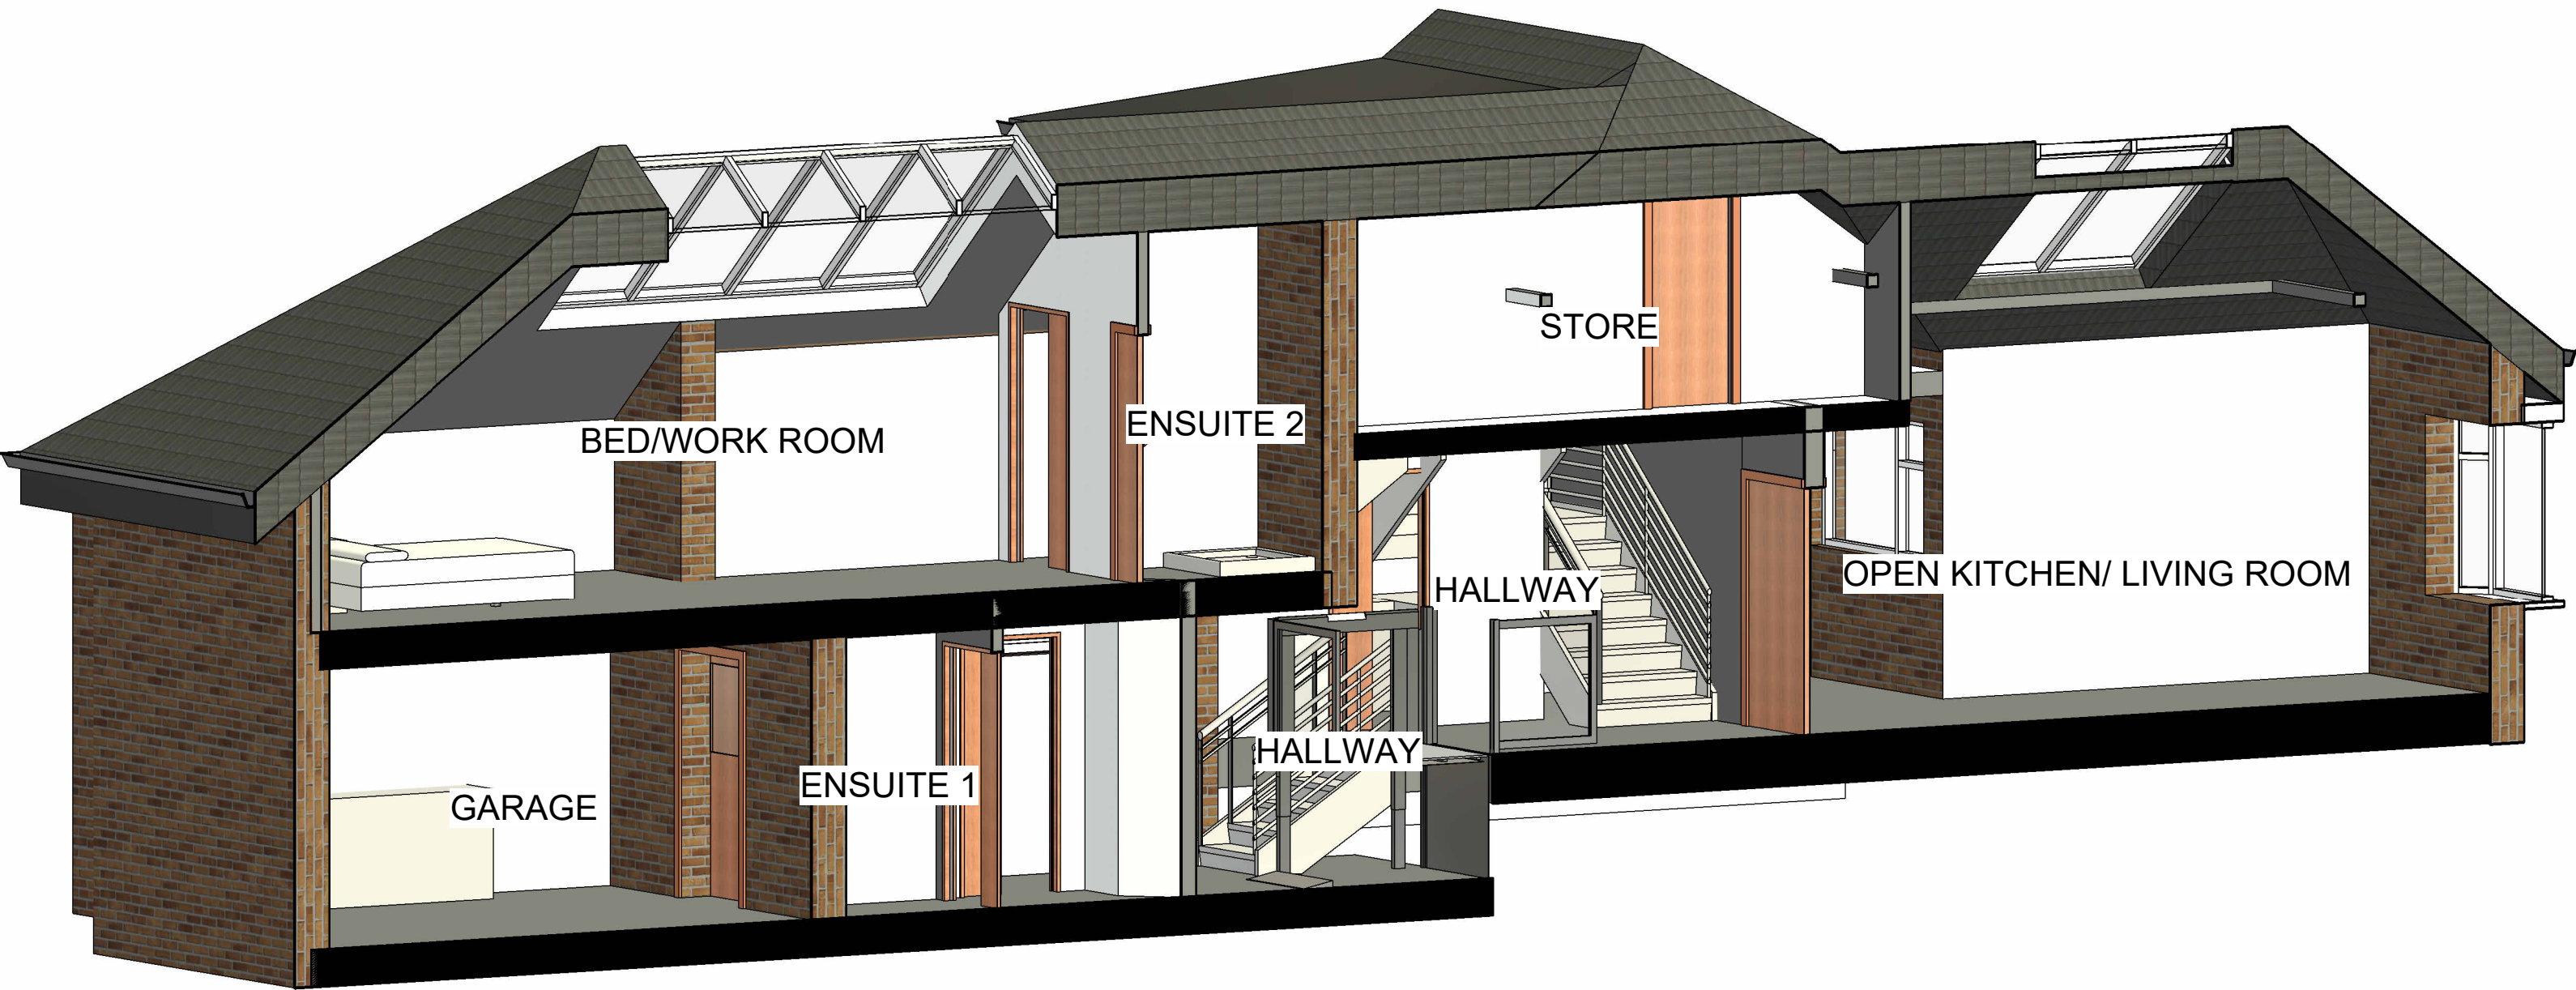

2 Indicative 3D Section A-A

rev	description	drawn	auth	date
DO NOT SCALE OFF THIS DRAWING				
ACUMEN Designers & Architects acumenarchitects.co.uk01484 546 000 Headrow House, Old Leeds Road, Huddersfield, Huddersfield HD1 1SG				
Client MR CHAMBERLAIN				
Project 12 EDGE VIEW				
Project No 2898	Drawing No (100)09	Rev		
Description INDICATIVE 3D AND CUT SECTIONS				
Scale 1 : 50 @ A1	Date Drawn APR 24	Drawn By GH	Authorised By JC	
Purpose of Issue Planning ☒ Building Regs ☐ Tender ☐ Construction ☐ Comment ☐ Info ☐				