



SITE SECTION AA
1:500@A3

Level

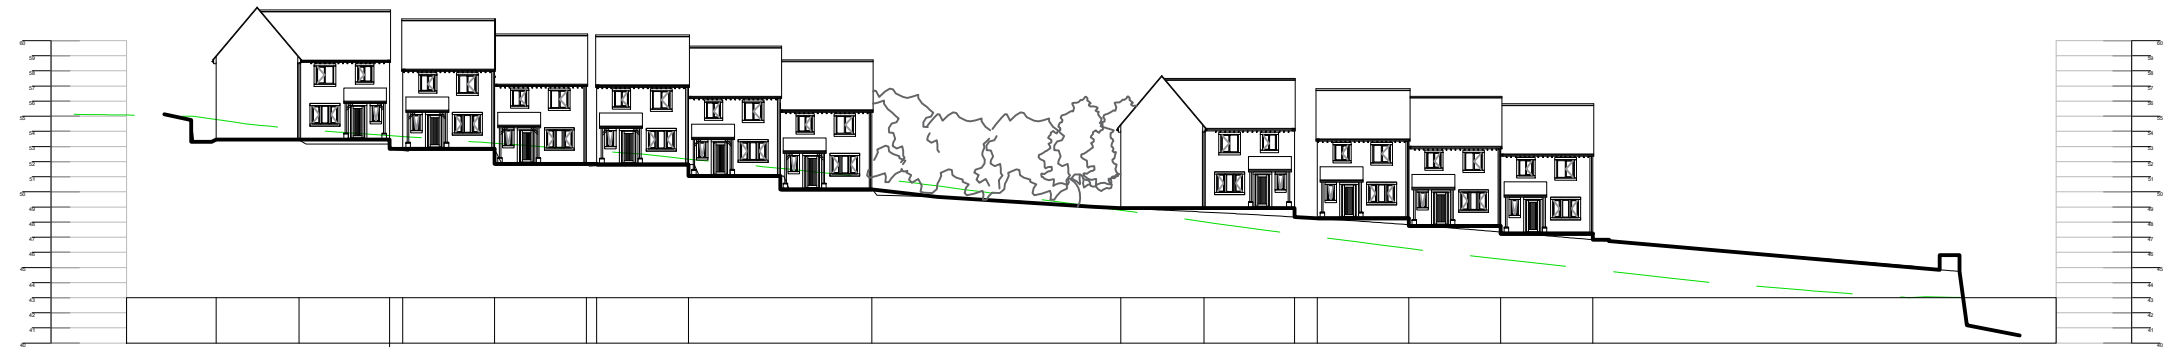

SITE SECTION BB
1:500@A3

Level

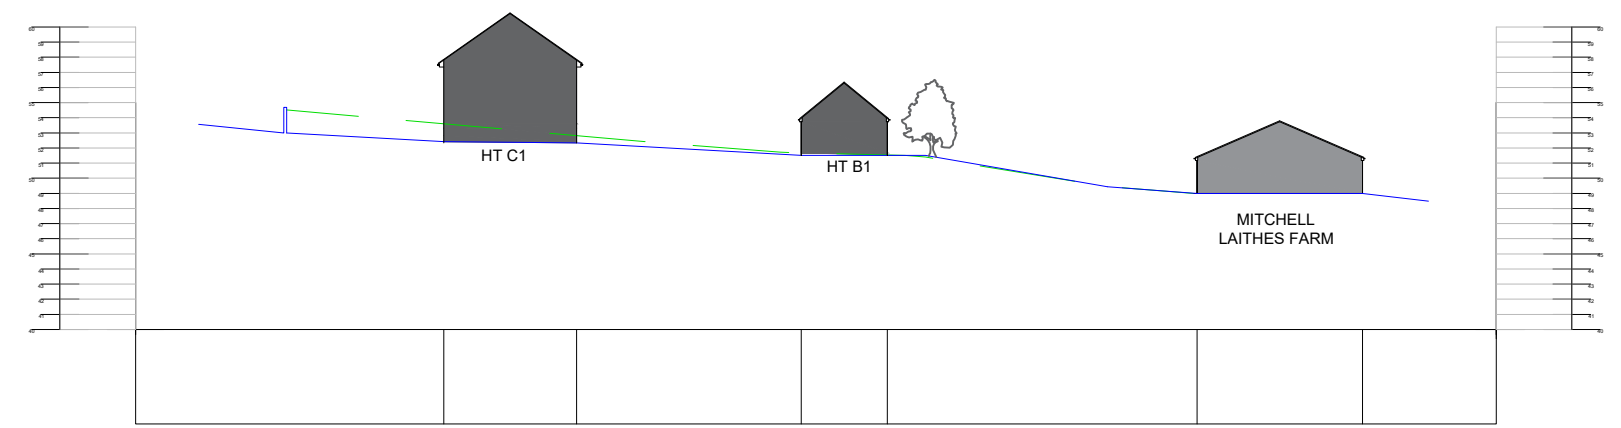

SITE SECTION CC
1:500@A3

Level

Notes:
Unless indicated, this drawing is for information only.
Do not scale, use figured dimensions only.
All dimensions to be checked on site

elevens2architects
elevens2architects
 30 The Fairway
 Pudsey
 Leeds LS28 7RE
T: +44(0)7958738229
 E: leeds@elevens2architects.co.uk
 W: elevens2architects.co.uk

Project: **LONG LANE**
Earlsheaton, Dewsbury

Drawing Title: Site Section
 Scale: As shown
 Drwg. Created: 05.03.2024

Drwg. No:	0067_LON_105
Status:	Planning (*)
Revision:	A