



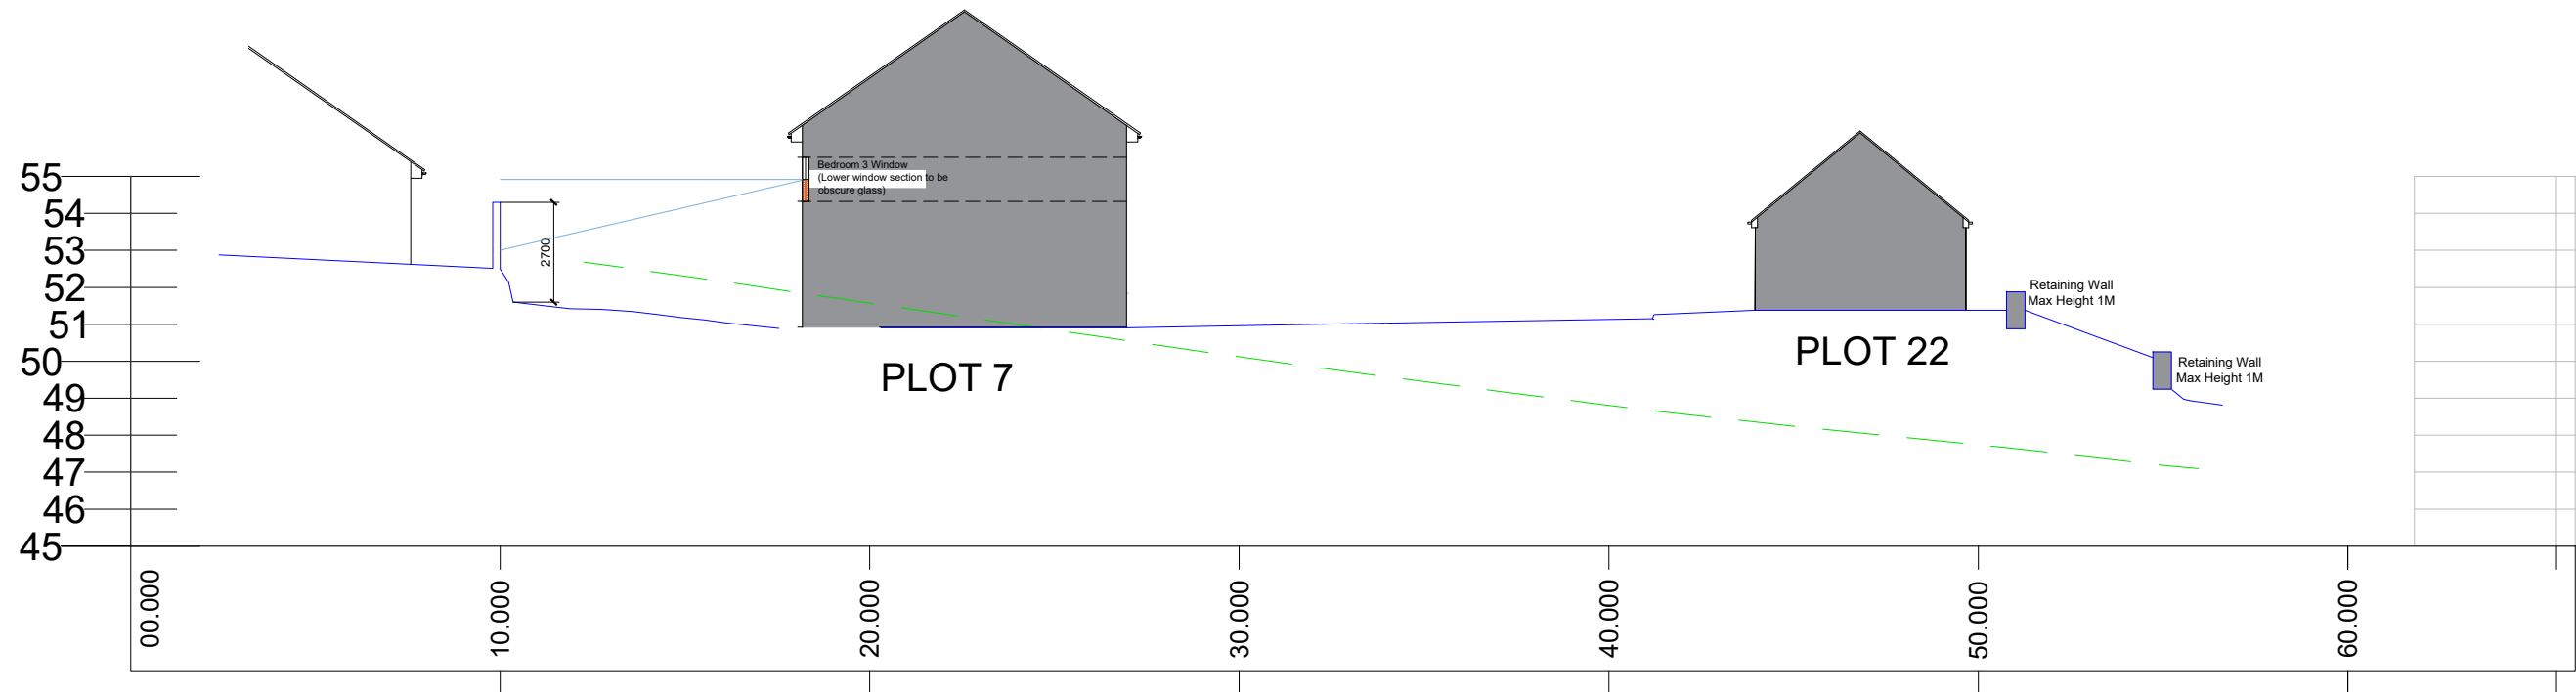

SITE SECTION - PLOT 7
1:200@A3

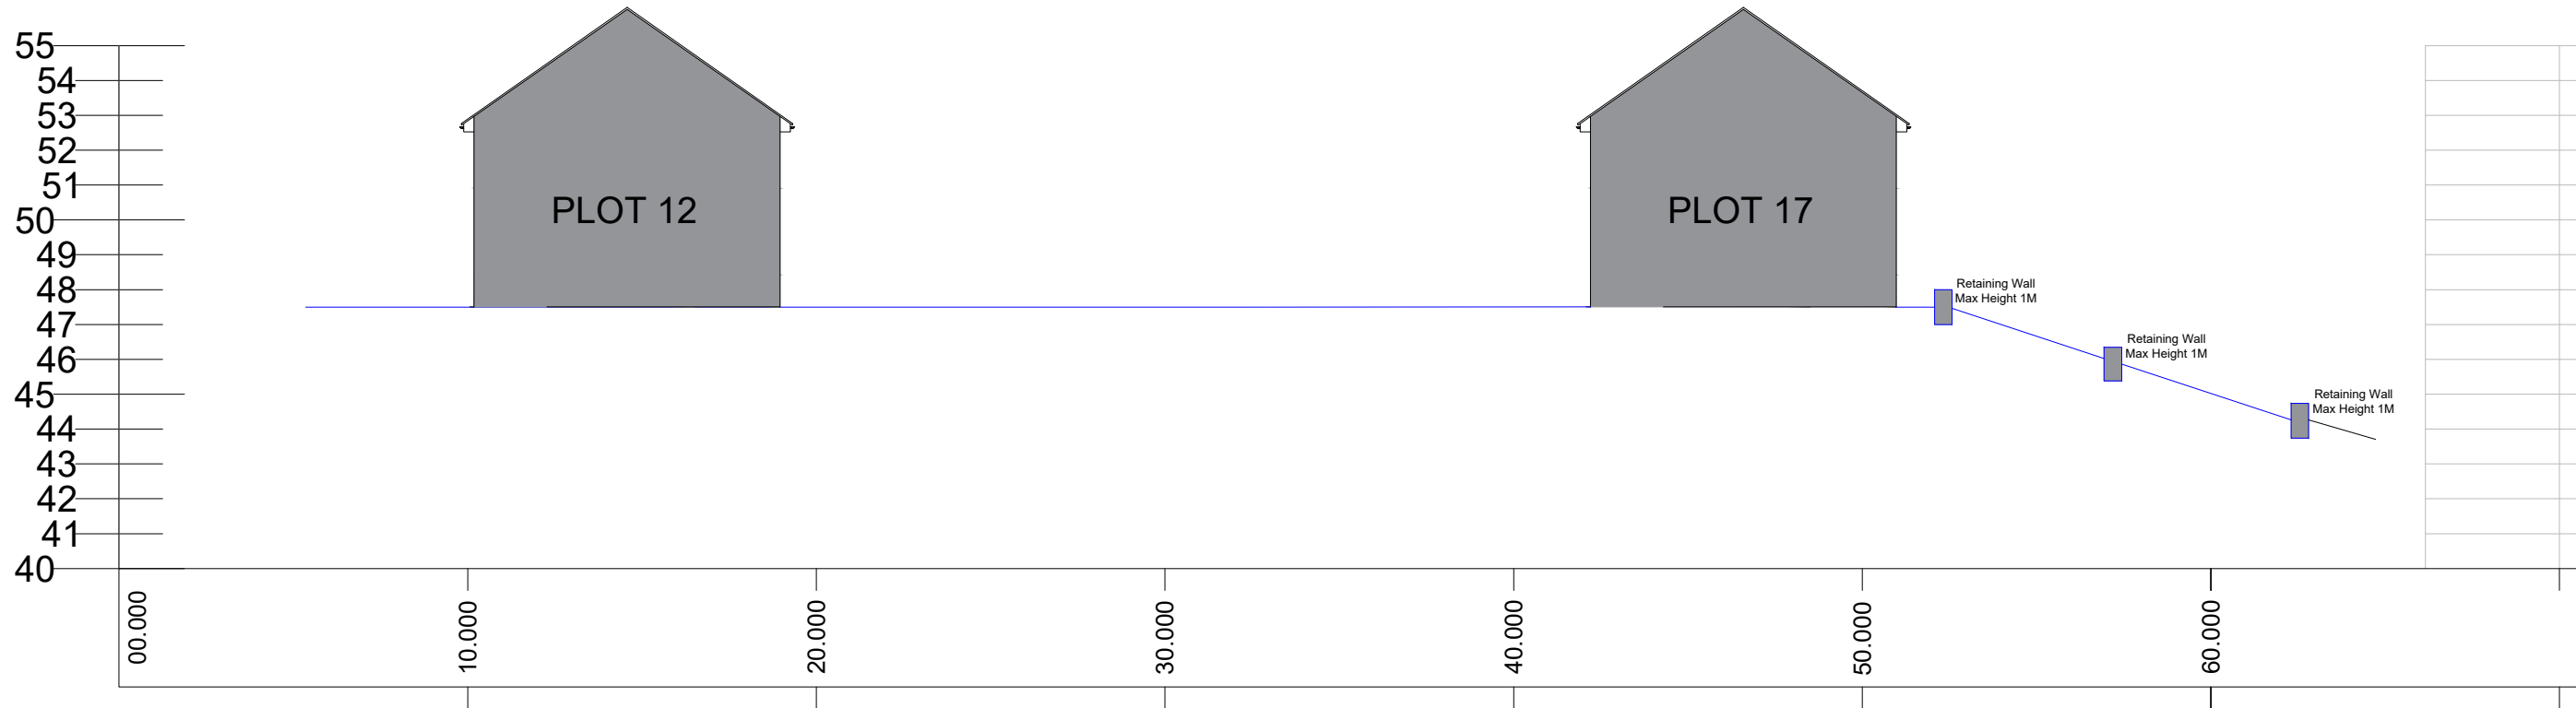

SITE SECTION - PLOT 17
1:200@A3

Notes: Unless indicated, this drawing is for information only. Do not scale, use figured dimensions only. All dimensions to be checked on site	eleven52architects eleven52architects 30 The Fairway Pudsey Leeds LS28 7RE T: +44(0)7958738229 E: leeds@eleven52architects.co.uk W: eleven52architects.co.uk	Project: LONG LANE Earlsheaton, Dewsbury Drawing Title: Site Section - Plot 7 and Plot 17 Scale: As shown Drwg. Created: 05.09.2024	Drwg. No:	0389_LON_106
			Status:	Planning (*)
			Revision:	B