
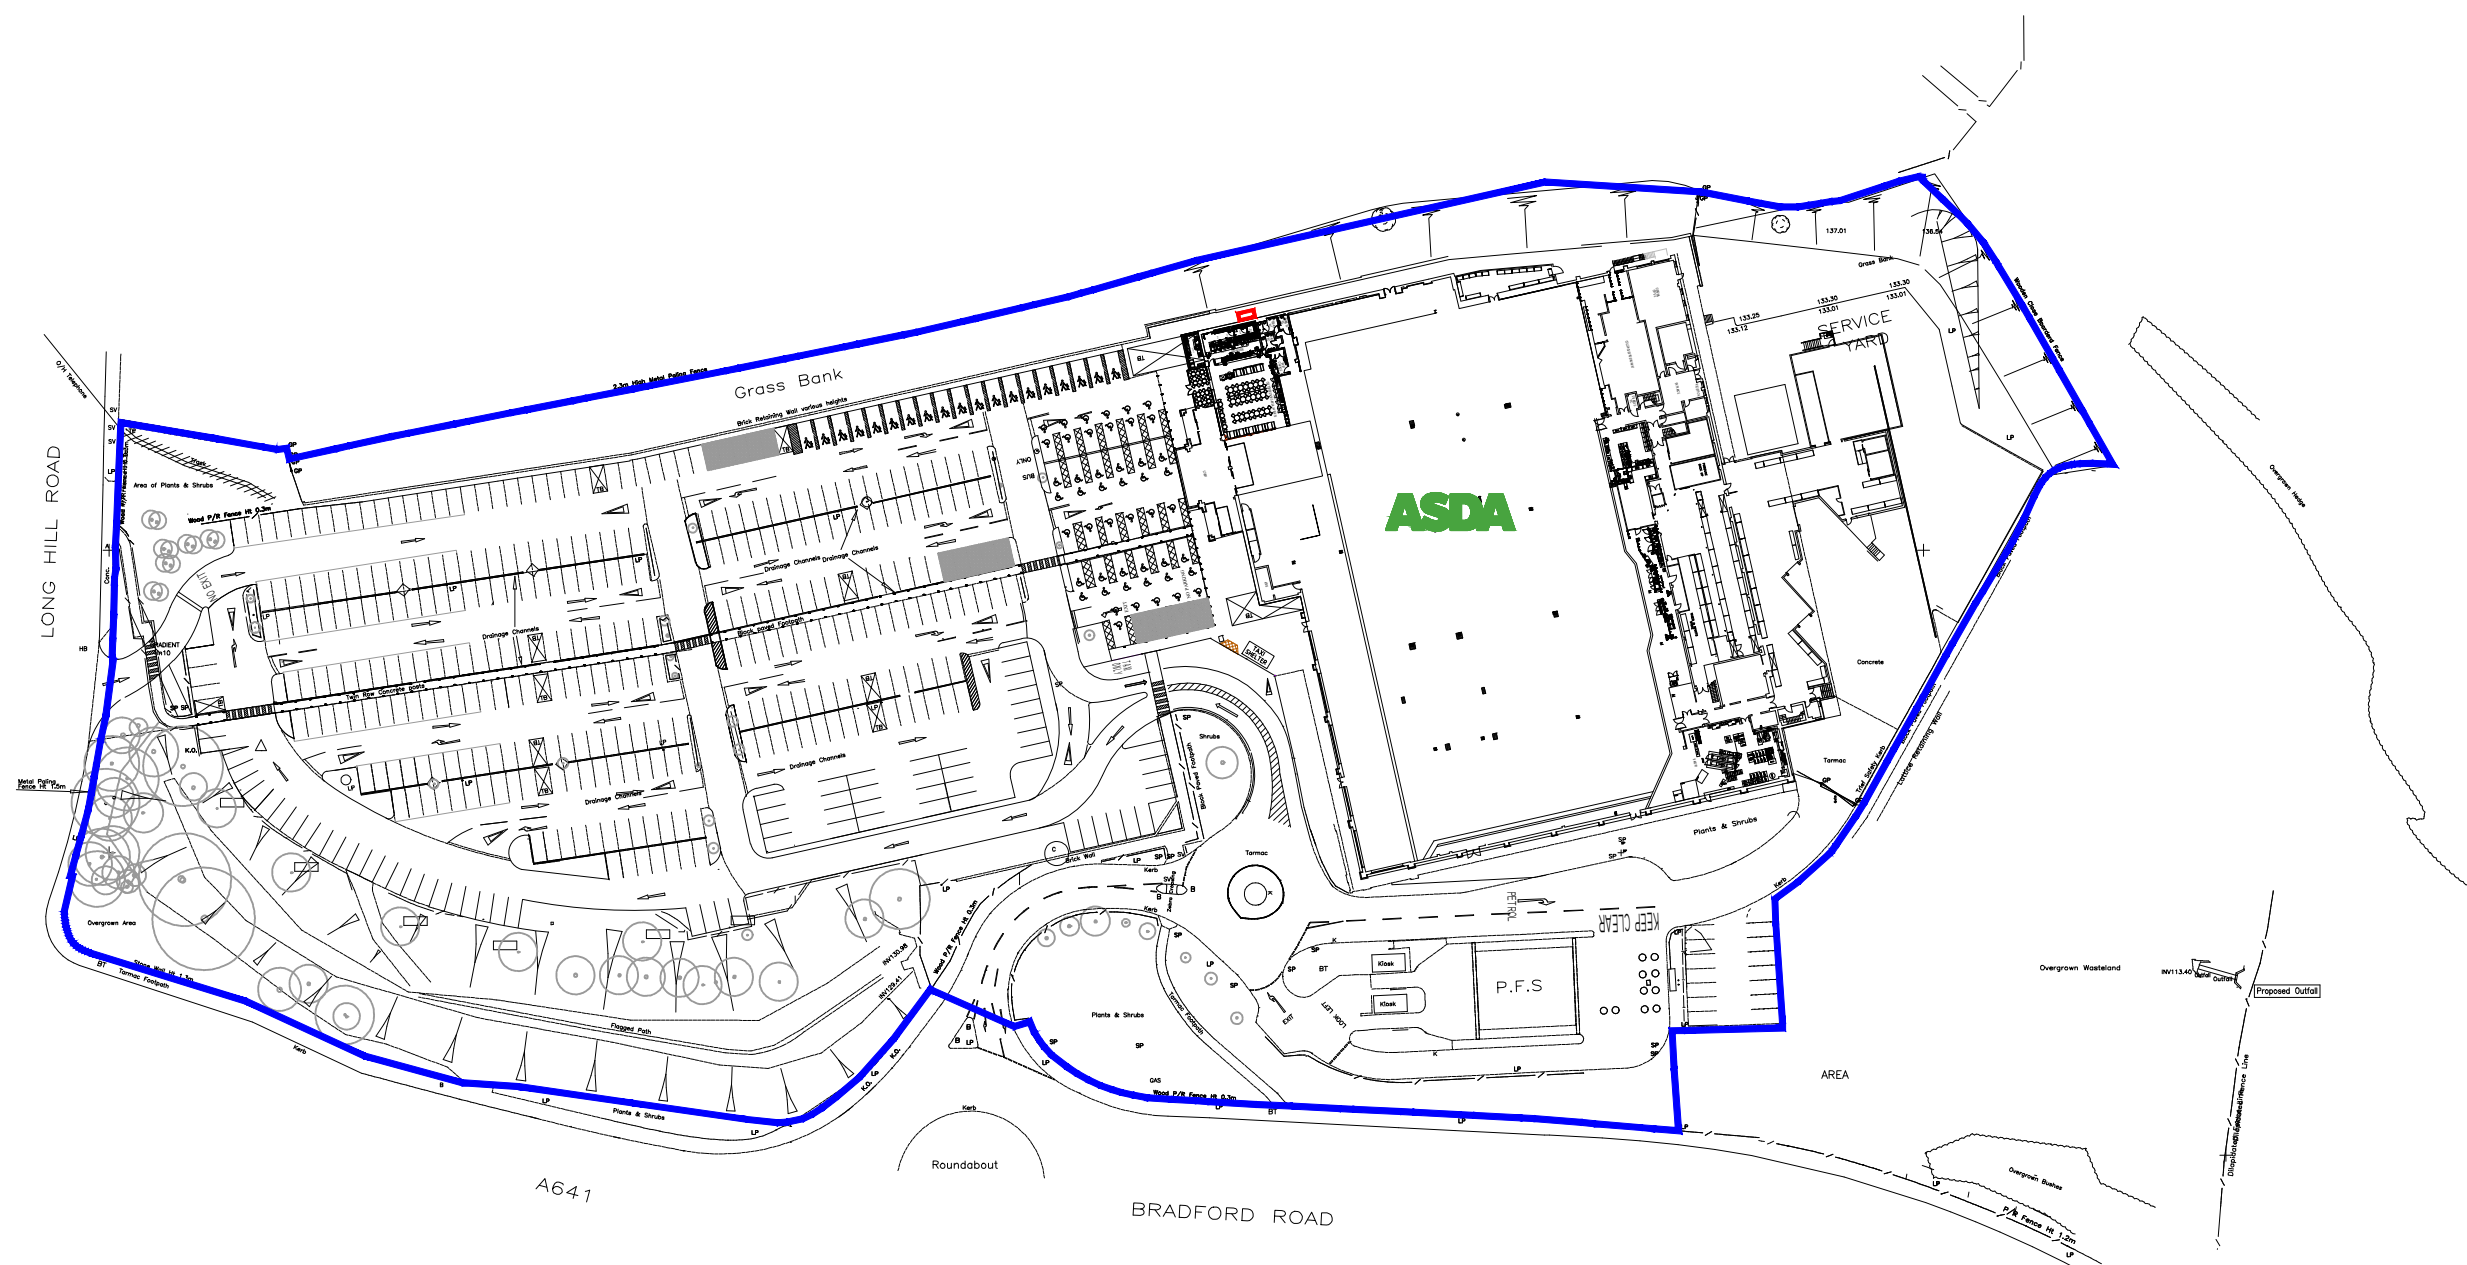


Location of proposed works

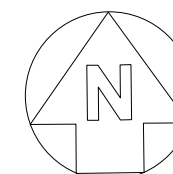

ASDA

PROJECT
PROPOSED PLANT ASSET
REPLACEMENT ASDA
HUDDERSFIELD

TITLE
SITE LOCATION PLAN

DRAWING STATUS	
PLANNING	
DRAWN MD	CHECKED MC
SCALE 1:1250 @ A3	
DATE HUDDESFIELDS 2024	

Whittam
ARCHITECTS **Cox**

Chesterfield / 01246 260261
London / 020 3388 0019
Leeds / 0113 3366018
whittamcox.com

JOB NO.	DRAWING NO.	REV
230318	PL_01	-

