

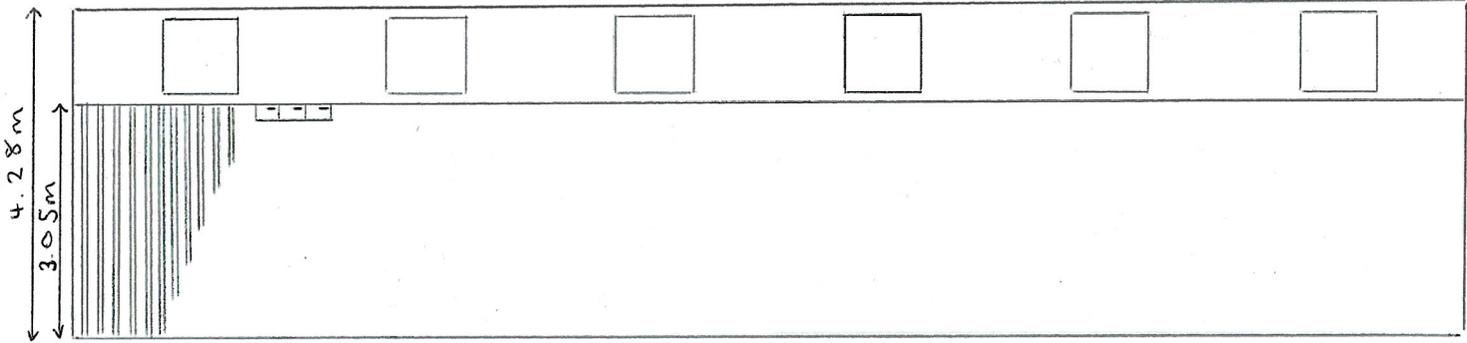


HAIGH, PROPOSED POULTRY BUILDING  
AT 33 BOLSTER MOOR FARM,  
GOLCAR, HUDDERSFIELD, HD7 4JU  
FLOOR PLAN AND ELEVATIONS  
1:100 @ A4 MAY 2024


FLOOR PLAN

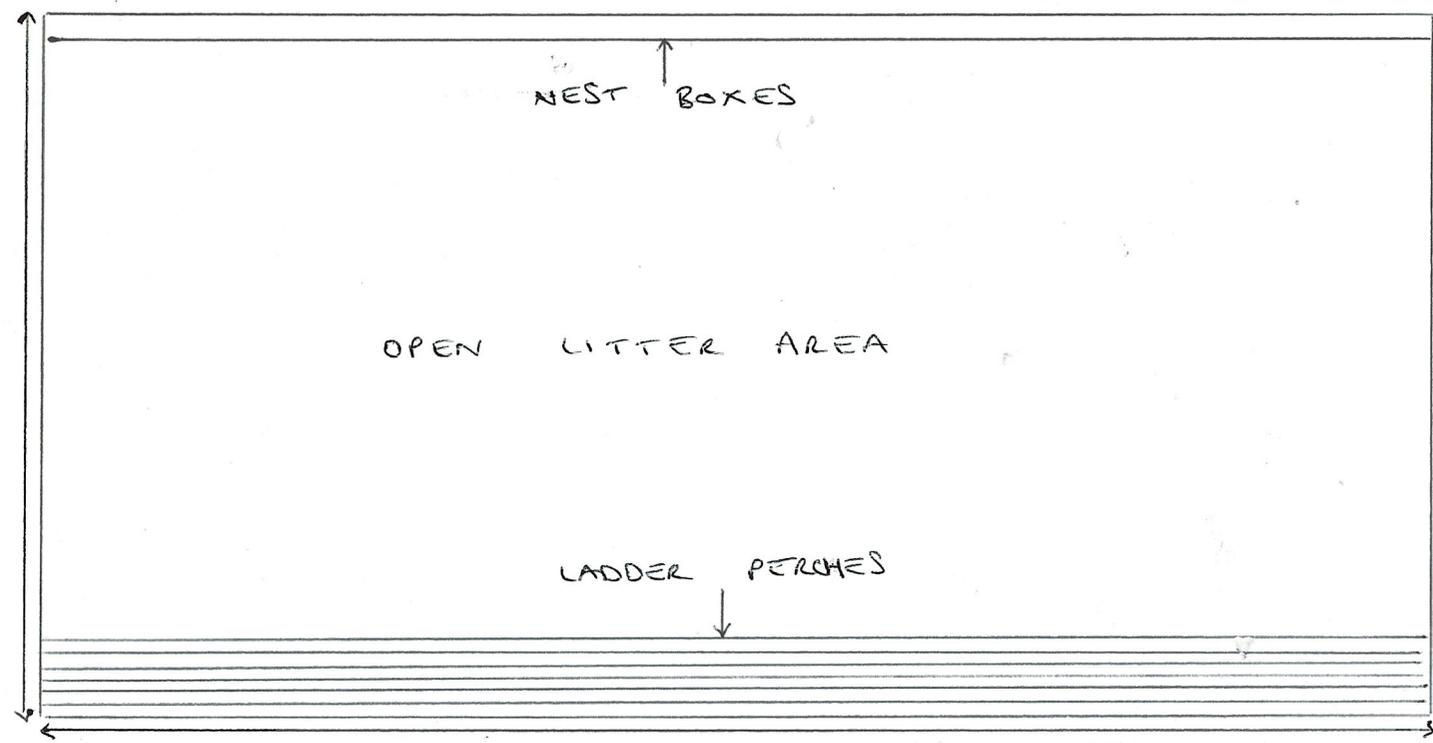


NORTHEAST ELEVATION

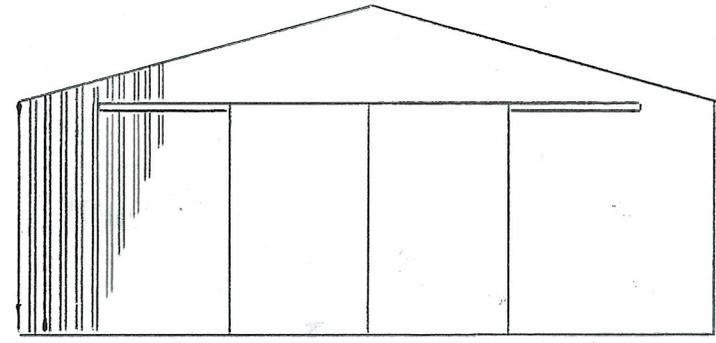

NORTHWEST ELEVATION

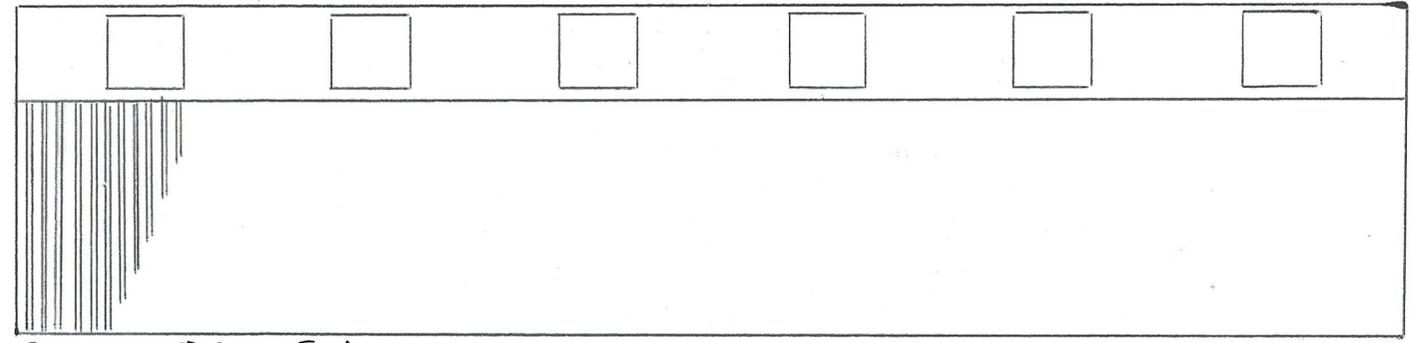

SOUTHWEST ELEVATION

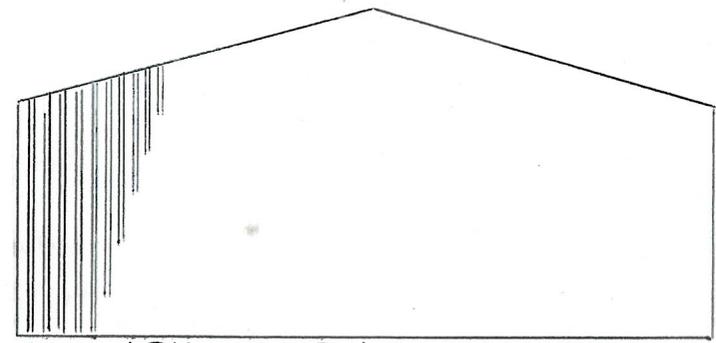

SOUTHEAST ELEVATION