
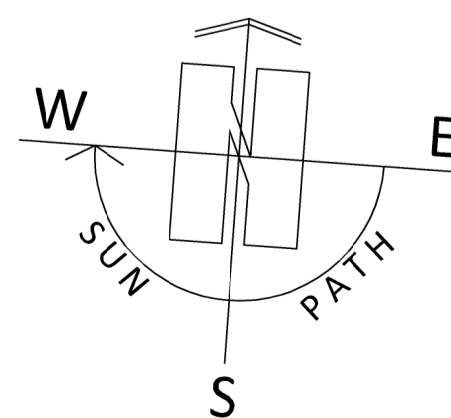
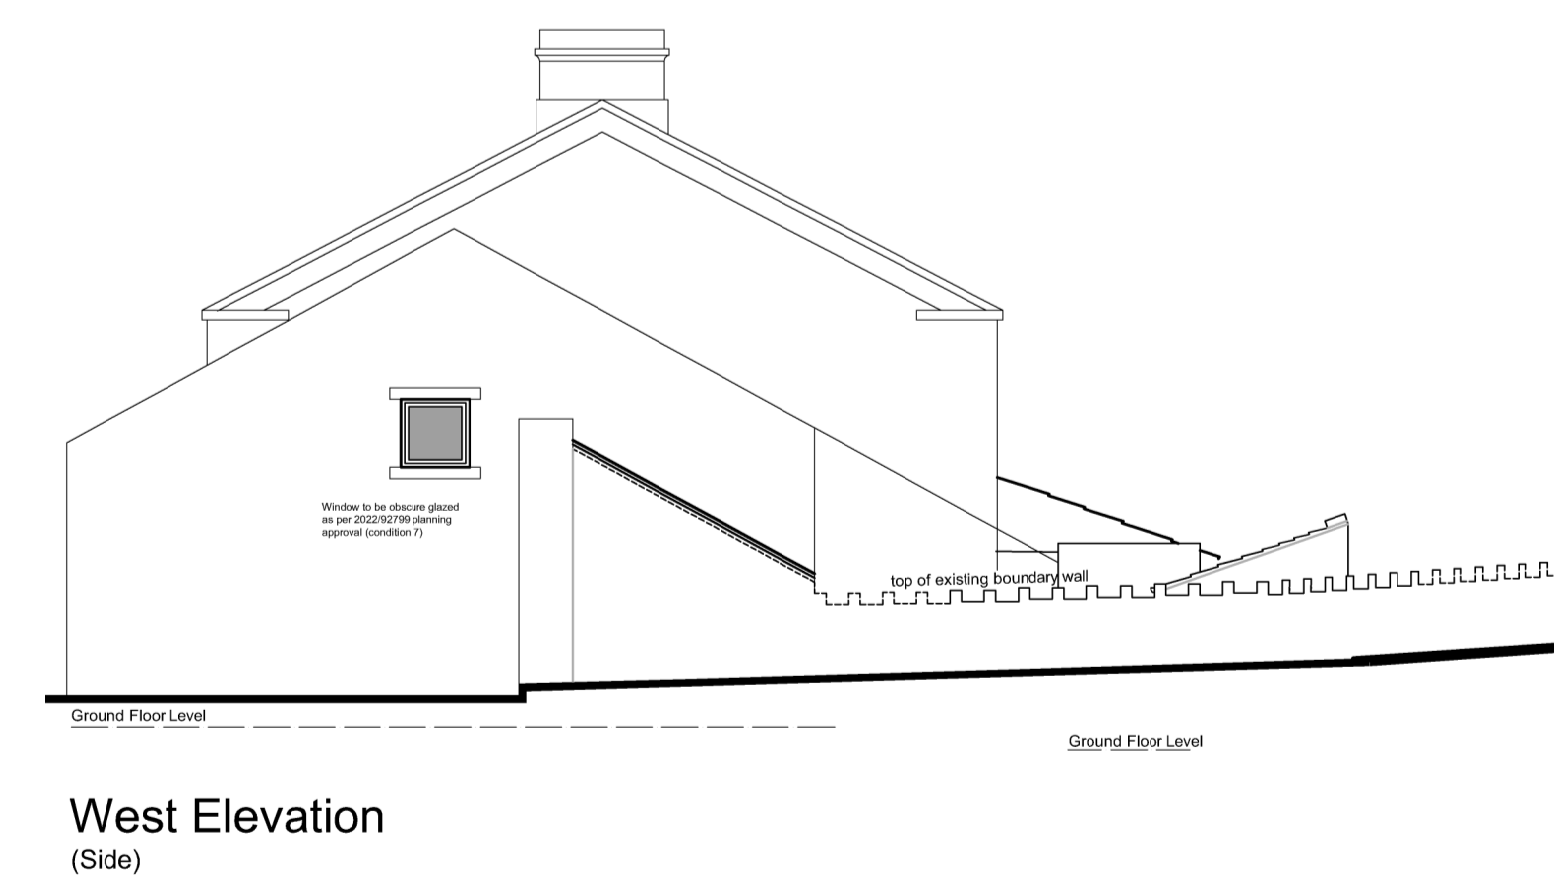
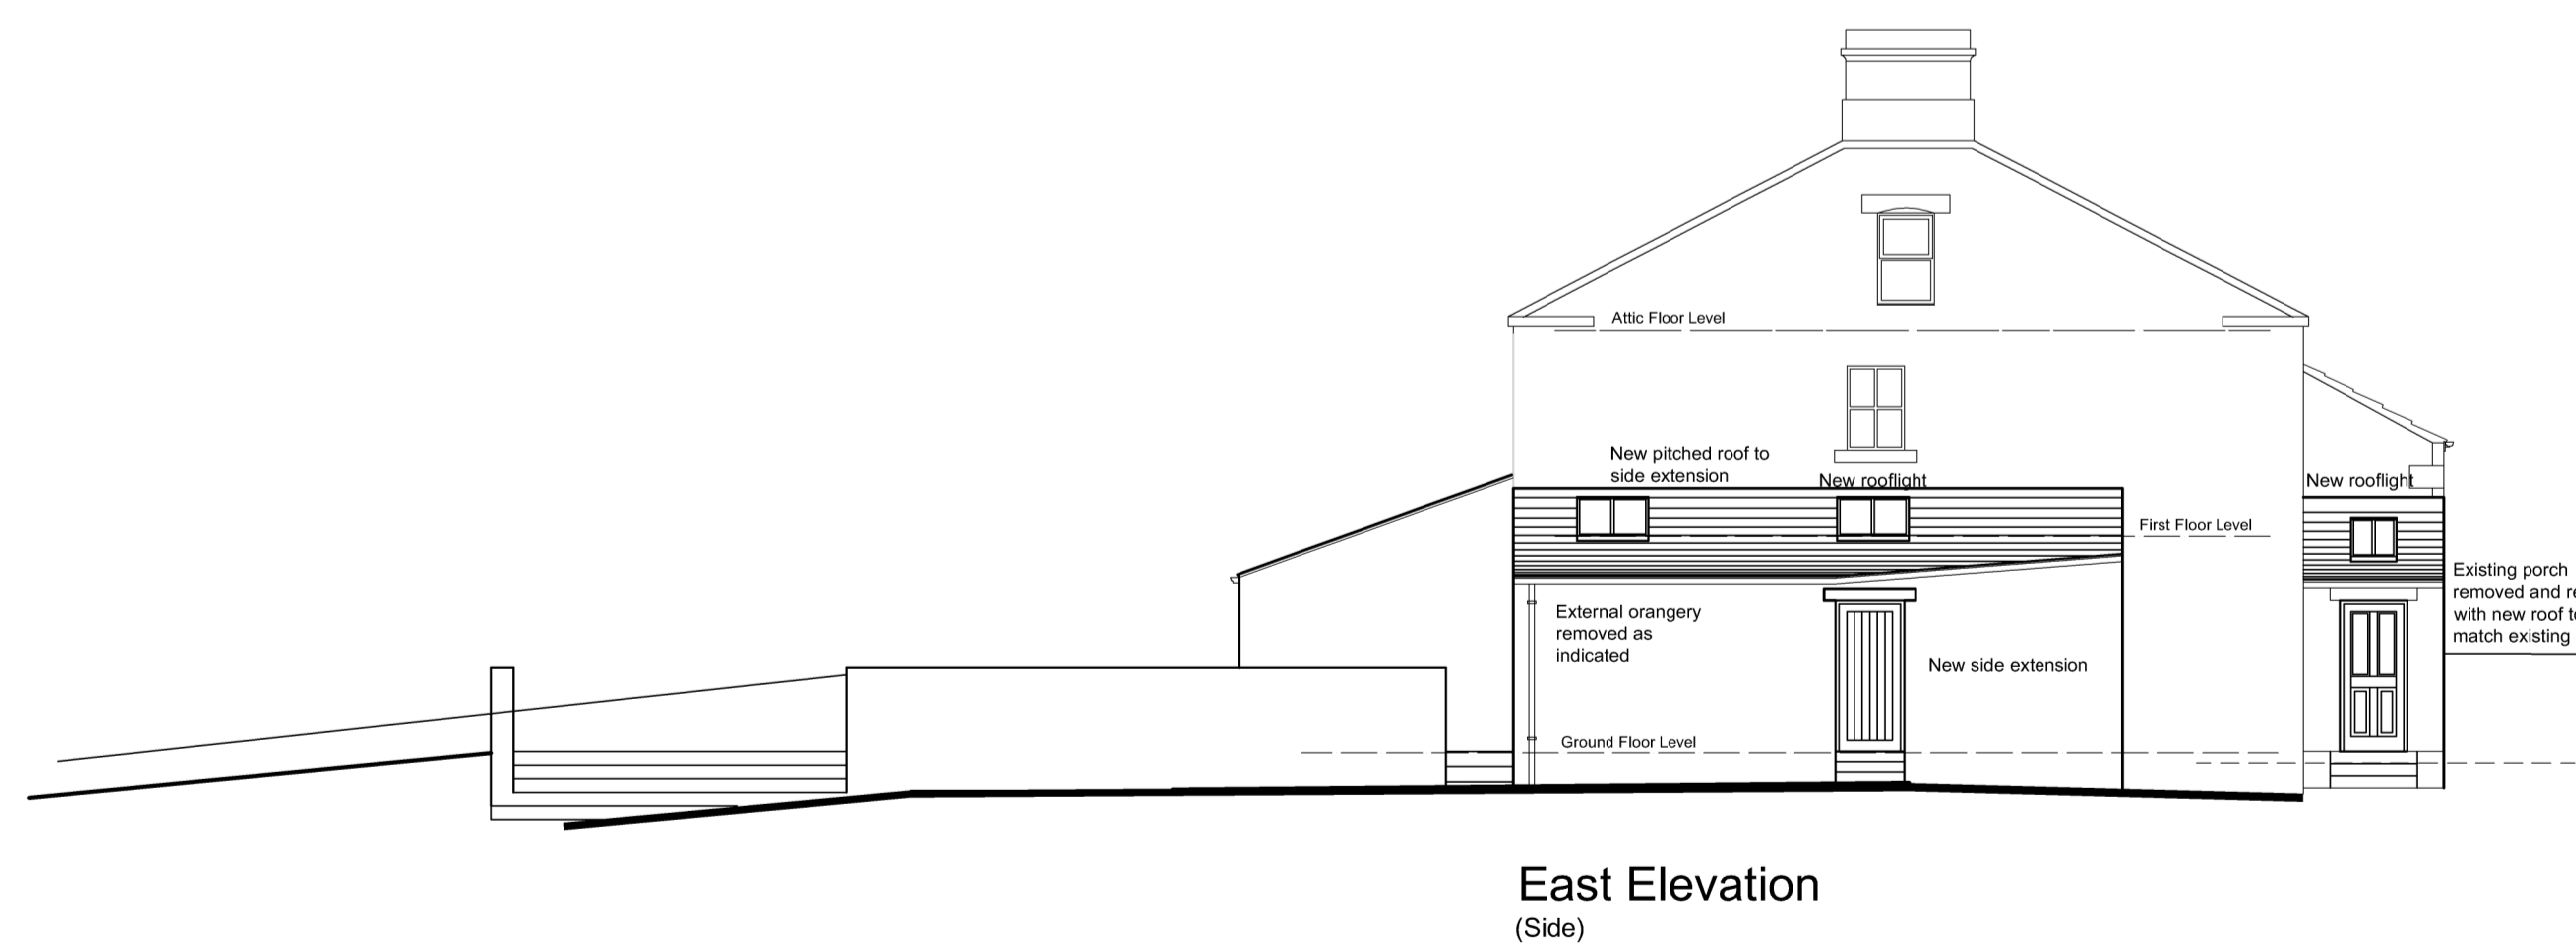
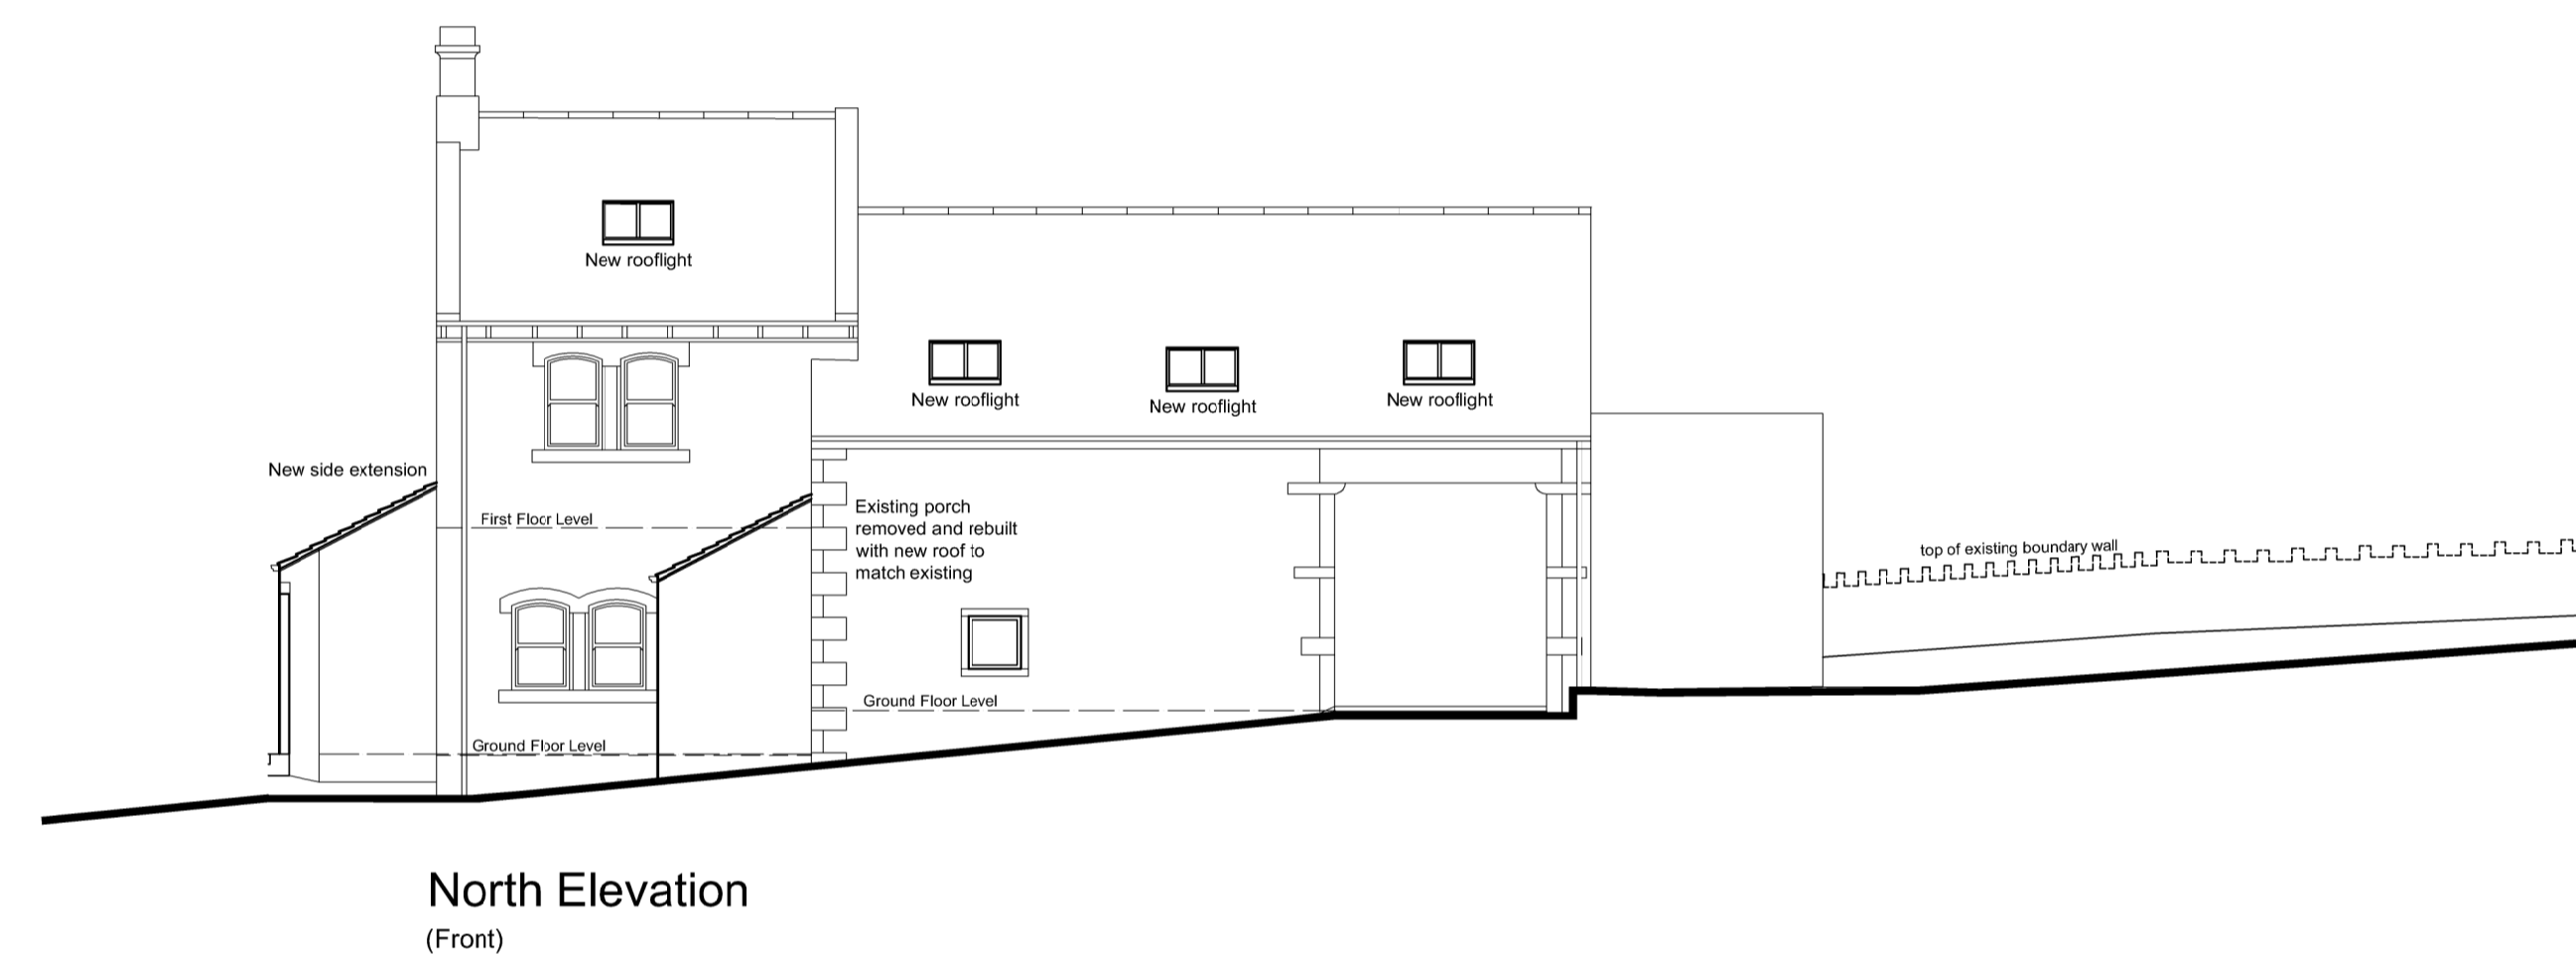
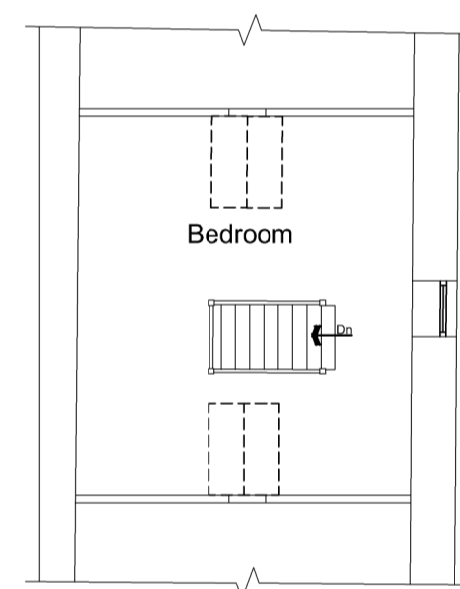
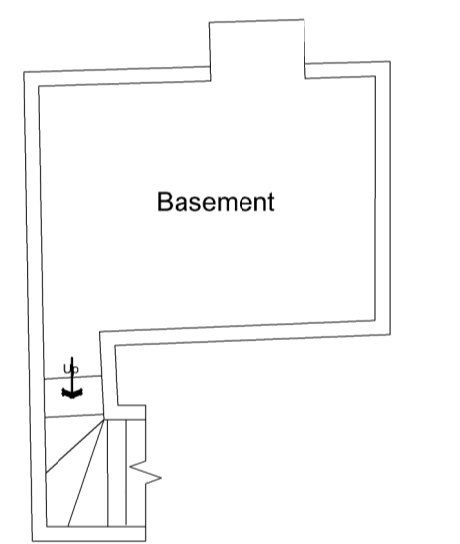
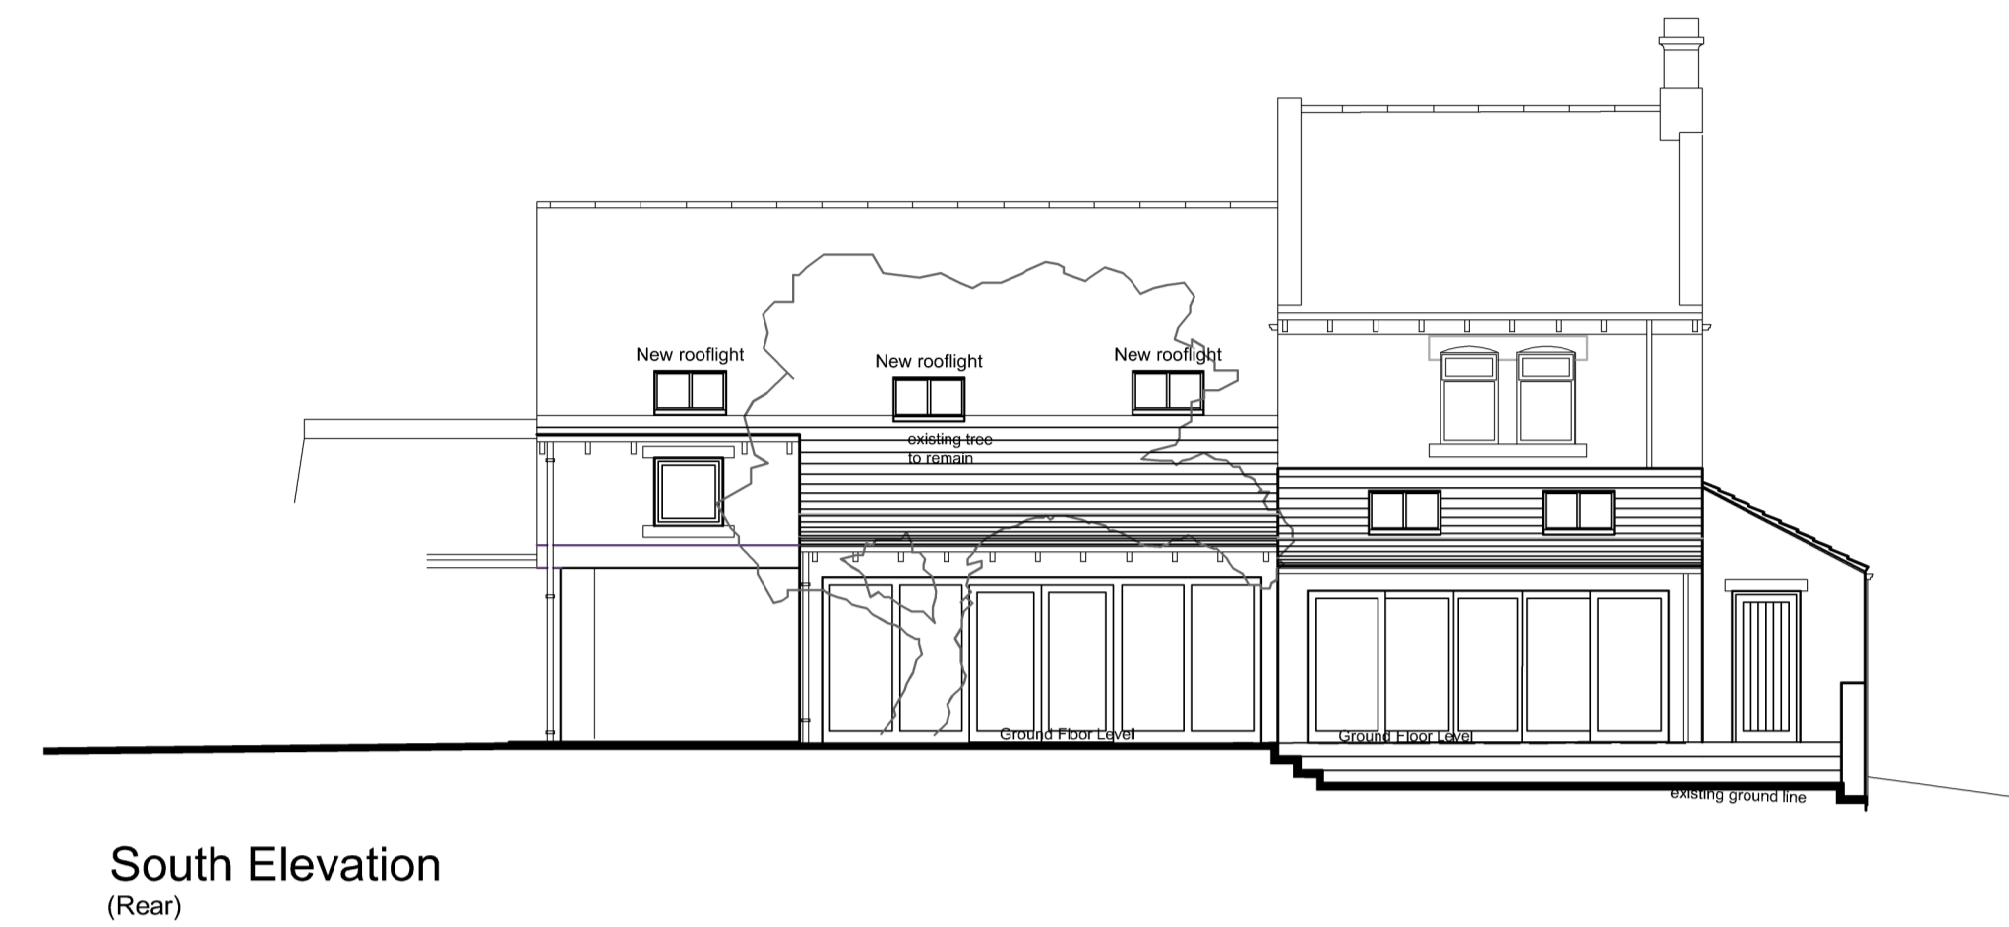
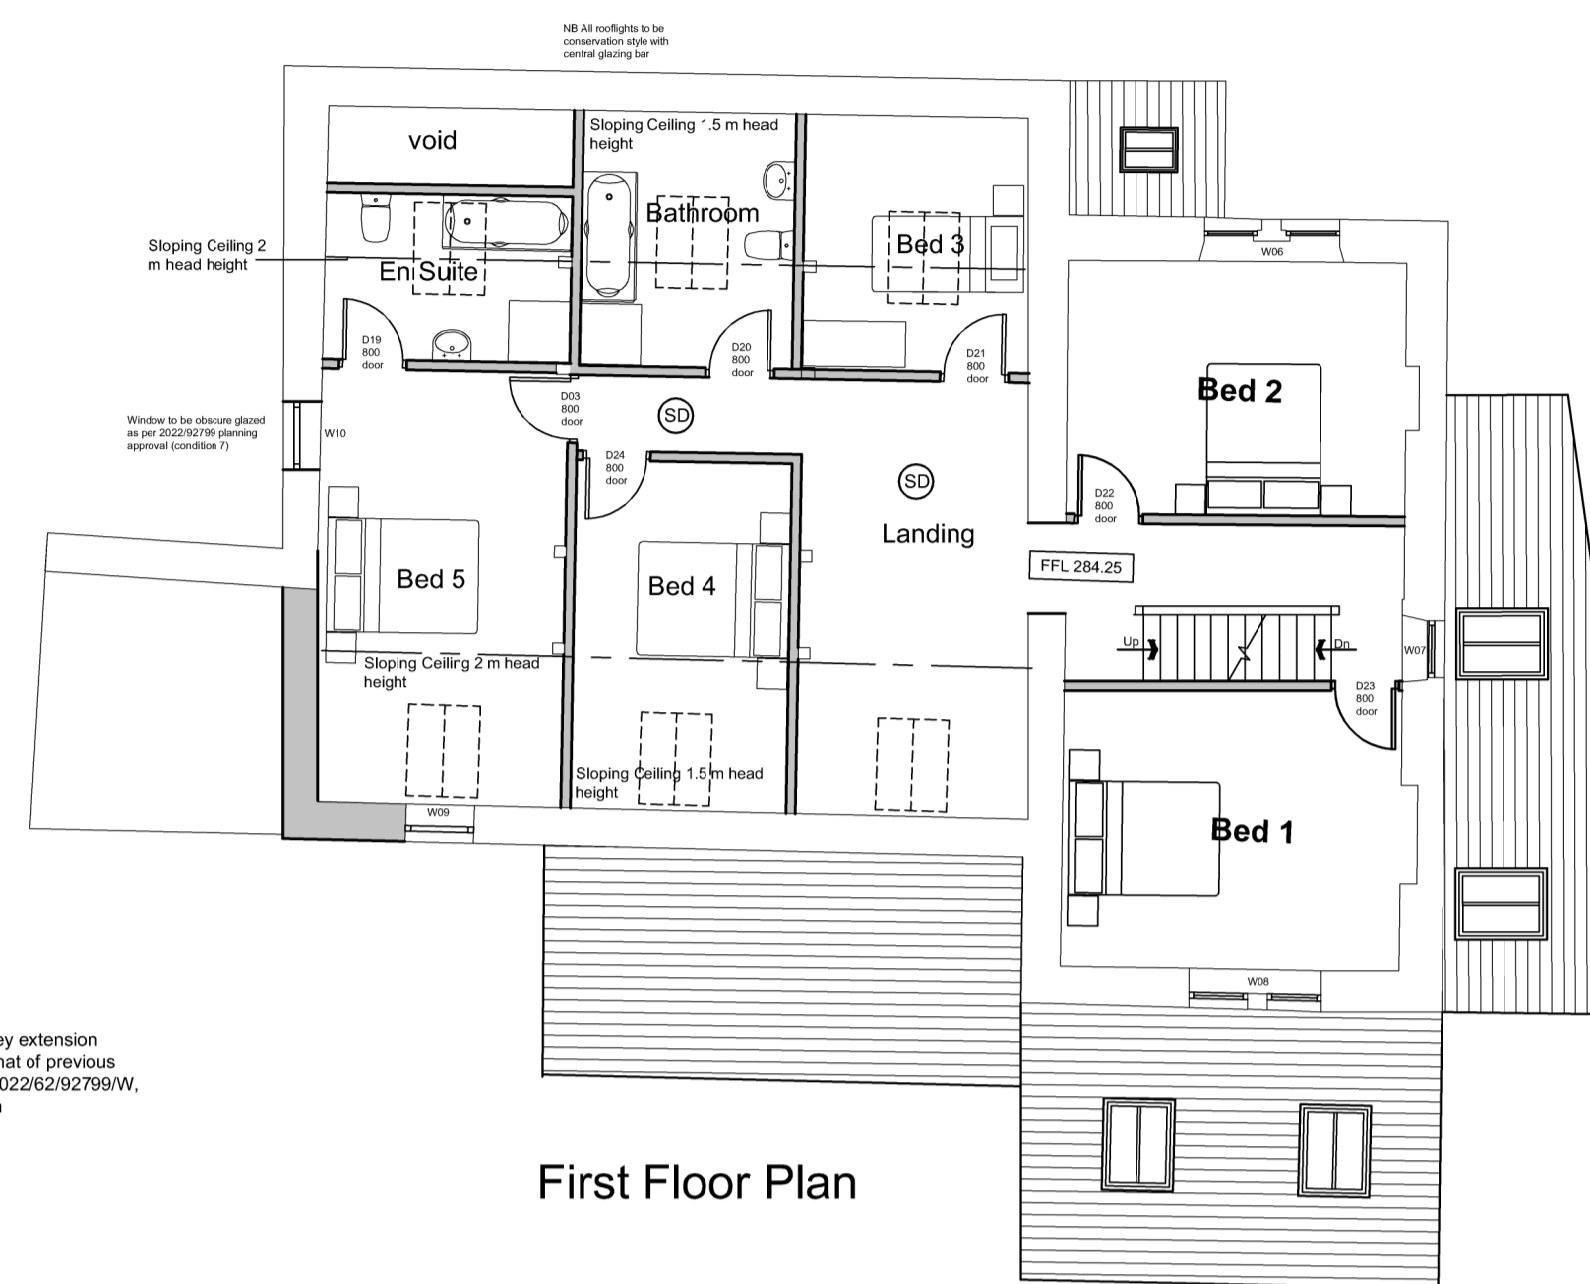


NB: Drawings created by others PMA hold no responsibility for drawing accuracy

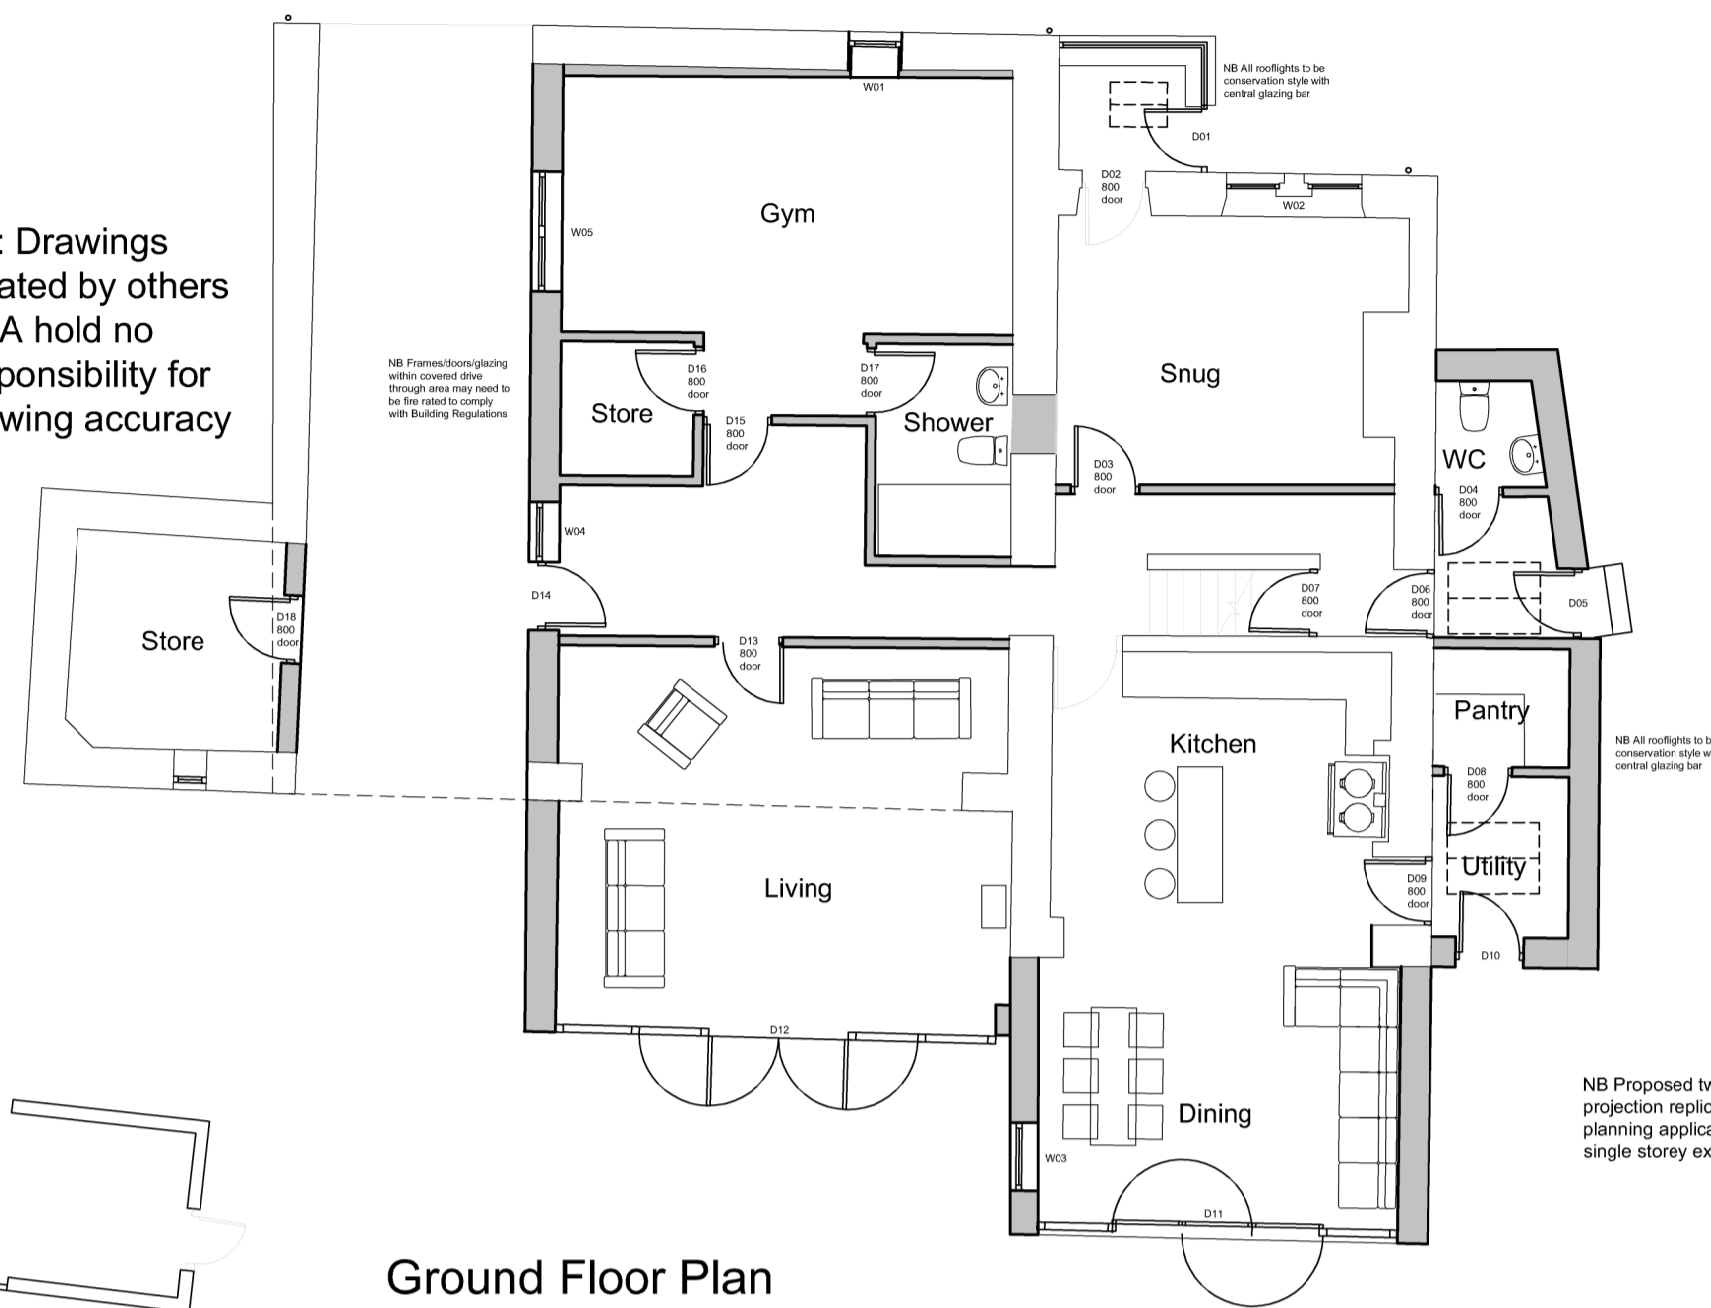

Do not scale from drawing, use figured dimensions only.

All dimensions must be checked and verified on site prior to commencement of works and architect to be notified of any discrepancies.

The copyright for these drawings remains the property of Paul MatthewsArchitectural Ltd. They must not be reproduced in any way without prior written consent from the originator (Paul MatthewsArchitecturalLtd).

ARCHITECTURE | PLANNING | DESIGN

Malin Farm
Brow Lane
Holmfirth
HD9 2RJ

07946872499
paul@paulmatthewsarchitectural.co.uk
www.paulmatthewsarchitectural.co.uk

Company Registration Number: 09898149 - Company Registered in England and Wales

Project
Discharge of Condition Application 1/ Town Gate, Upperthong, Holmfirth, HD9 3UX

Client
Barnaby James Durrin

Drawing Title/Issue
General Arrangement as Proposed

Scale date sheet size dwg. no.
1:100 05/2024 A1 24/975/04

