


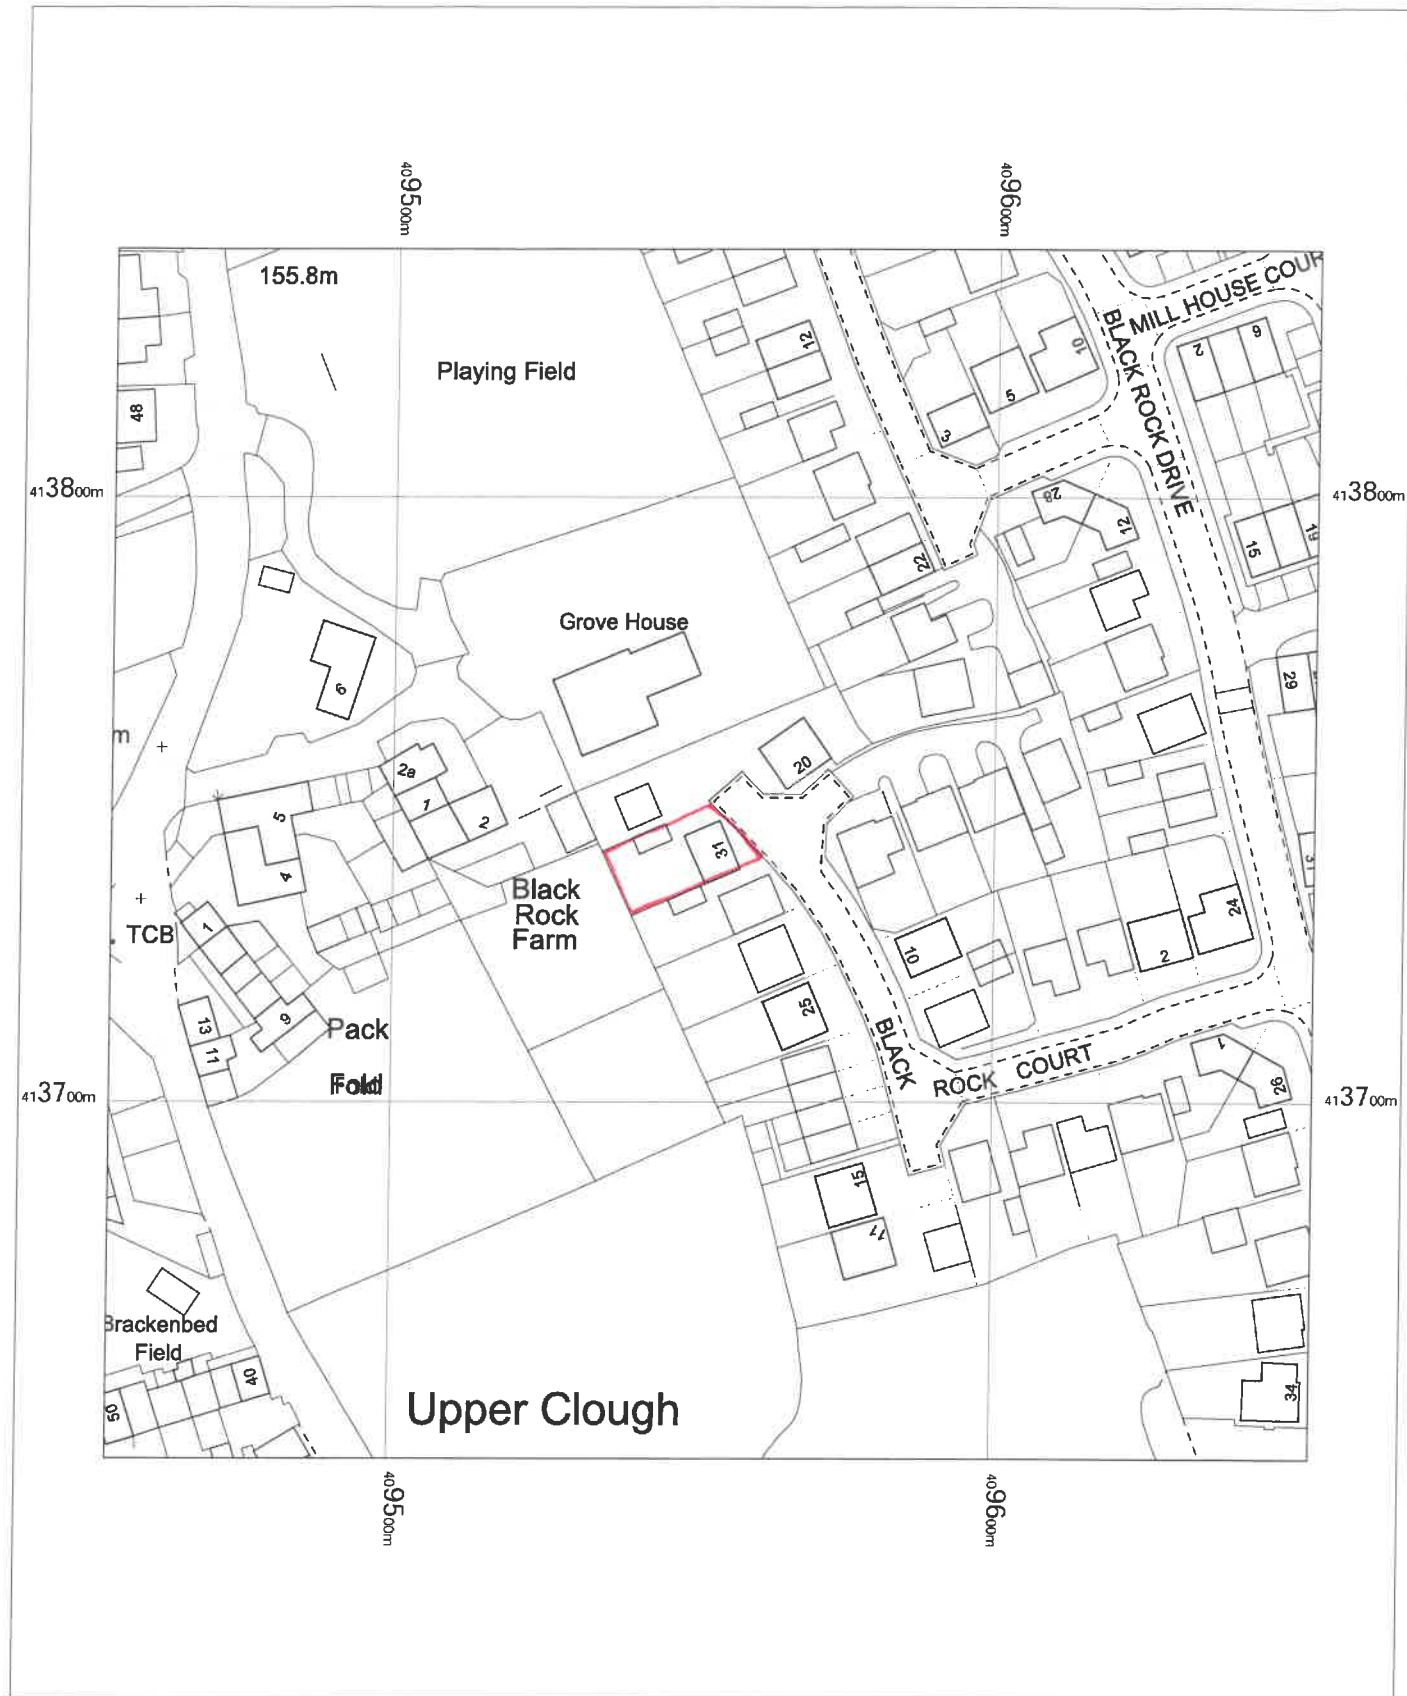

31 Black Rock Court,
Linthwaite,
Huddersfield,
HD7 5ZD

OS MasterMap 1250/2500/10000 scale
Tuesday, May 21, 2024, ID: BW1-01166298
maps.blackwell.co.uk

1:1250 scale print at A4, Centre: 409553 E, 413741 N

©Crown Copyright Ordnance Survey. Licence no.
100041041



BLACKWELL'S
MAPPING SERVICES
PERSONAL & PROFESSIONAL MAPPING
www.blackwellmapping.co.uk

TEL: 0800 151 2612
maps@blackwell.co.uk