



General Notes

- This drawing should not be scaled for setting out purposes.
- This drawing shows the detailed design only and is subject to Local Authority approval.
- This drawing is based upon a topographical / ordnance survey provided by others.
- This drawing is to be read in conjunction with all other relevant drawings.
- Any conflict between the details shown on this drawing and those of any other related drawings should be noted to the engineer prior to construction on site.
- All dimensions are in millimetres unless otherwise stated.

Road 1 Long Section
Scale X 1:1
Scale Y 5:1

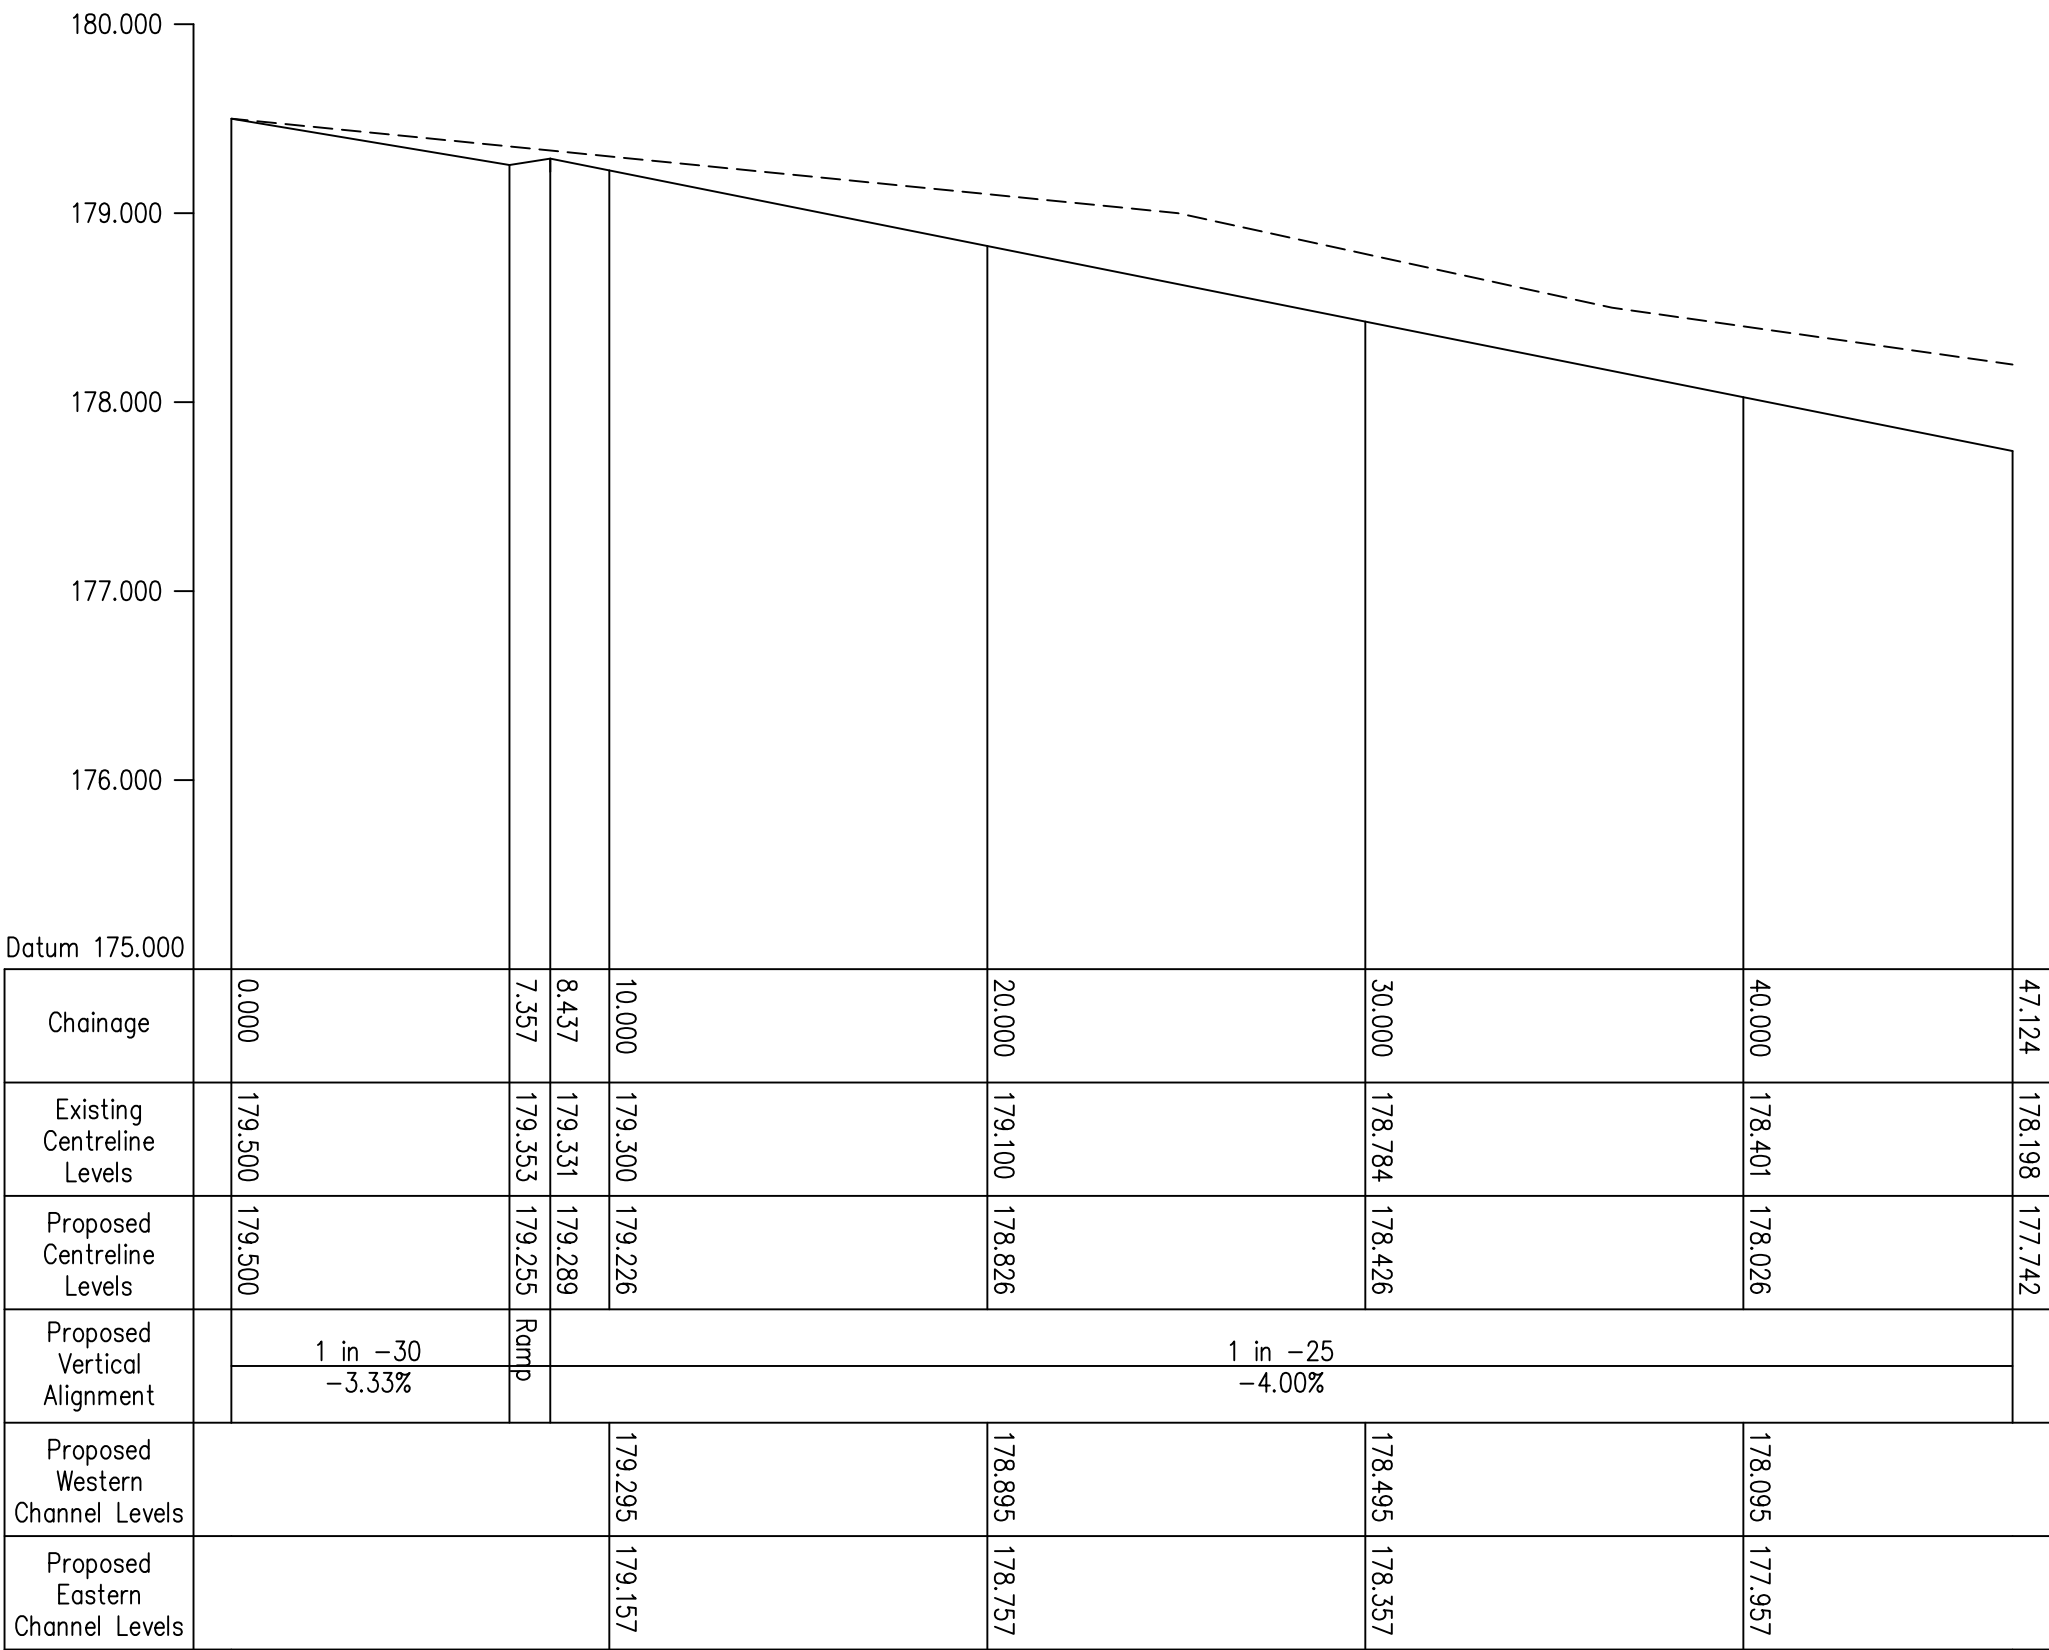

Road 2 Long Section
Scale X 1:1
Scale Y 5:1

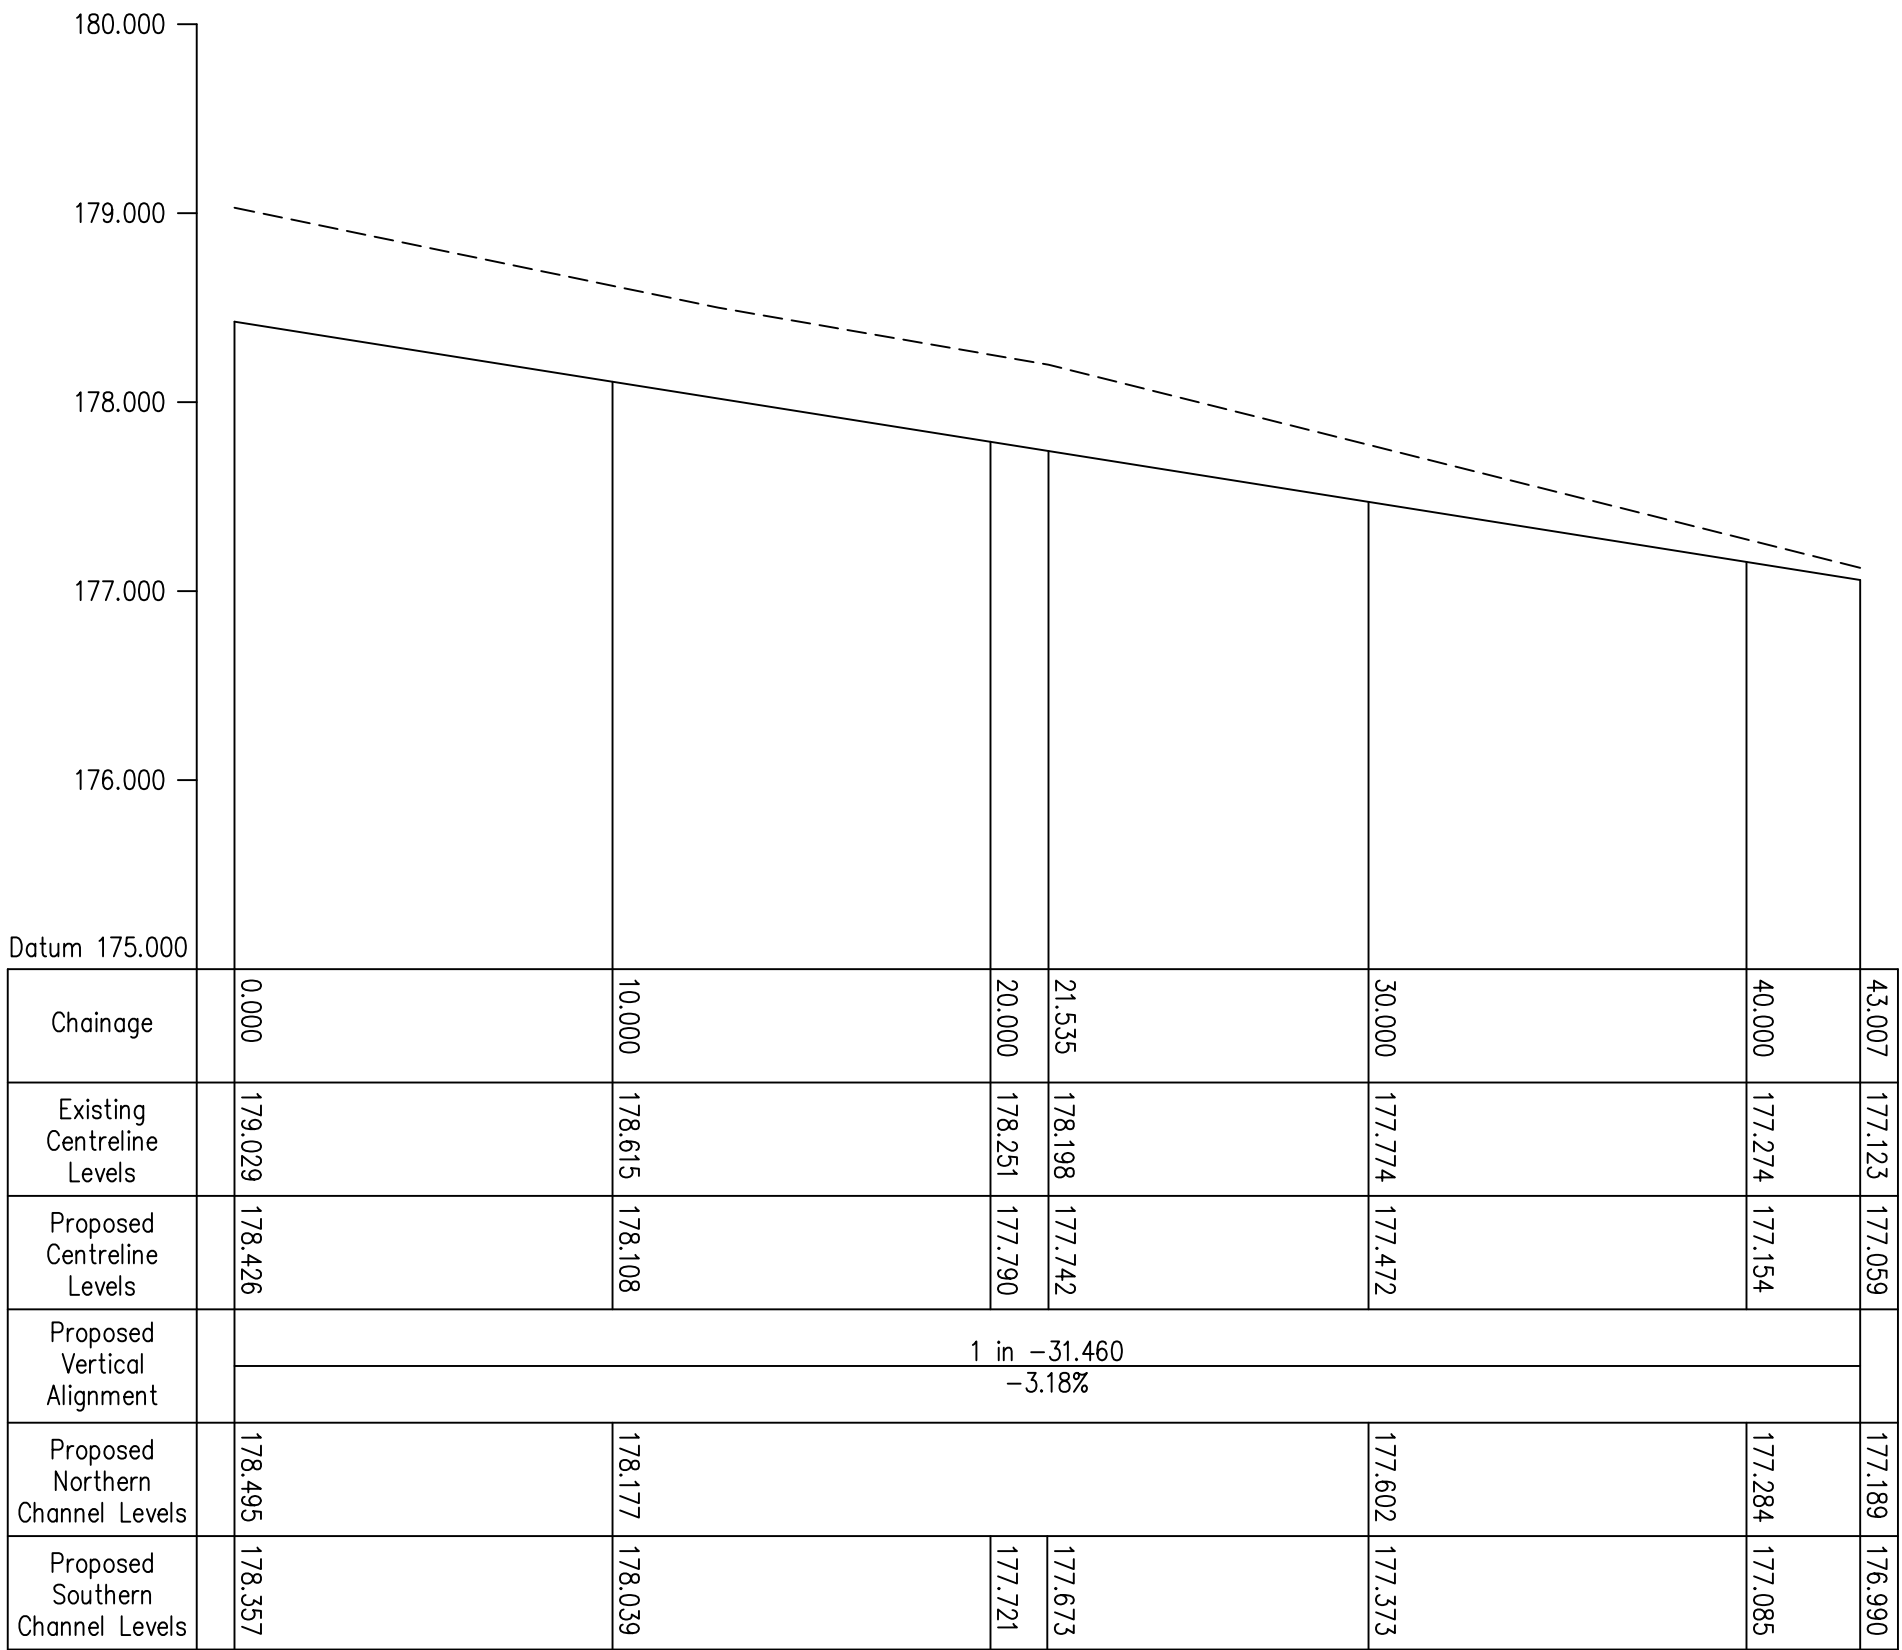

PROJECT TITLE						
YEW TREE ROAD, BIRCHENCLIFFE, HUDDERSFIELD						
DRAWING TITLE						
PHASE 2 LONG SECTIONS						
DRAWING NUMBER						
ORIGINATOR PRGN -	PROJECT 2079 -	VOL. HGN -	TYPE DR -	ROLE CH -	NUMBER P2LS02	
CLIENT						
BEN MARSDEN						
SCALE 1:200	SIZE A1	DRAWN AH	CHECKED LO	AUTHORISED AH	DATE MAR 24	