



Road 1 Long Section
Scale X 1:1
Scale Y 1:5

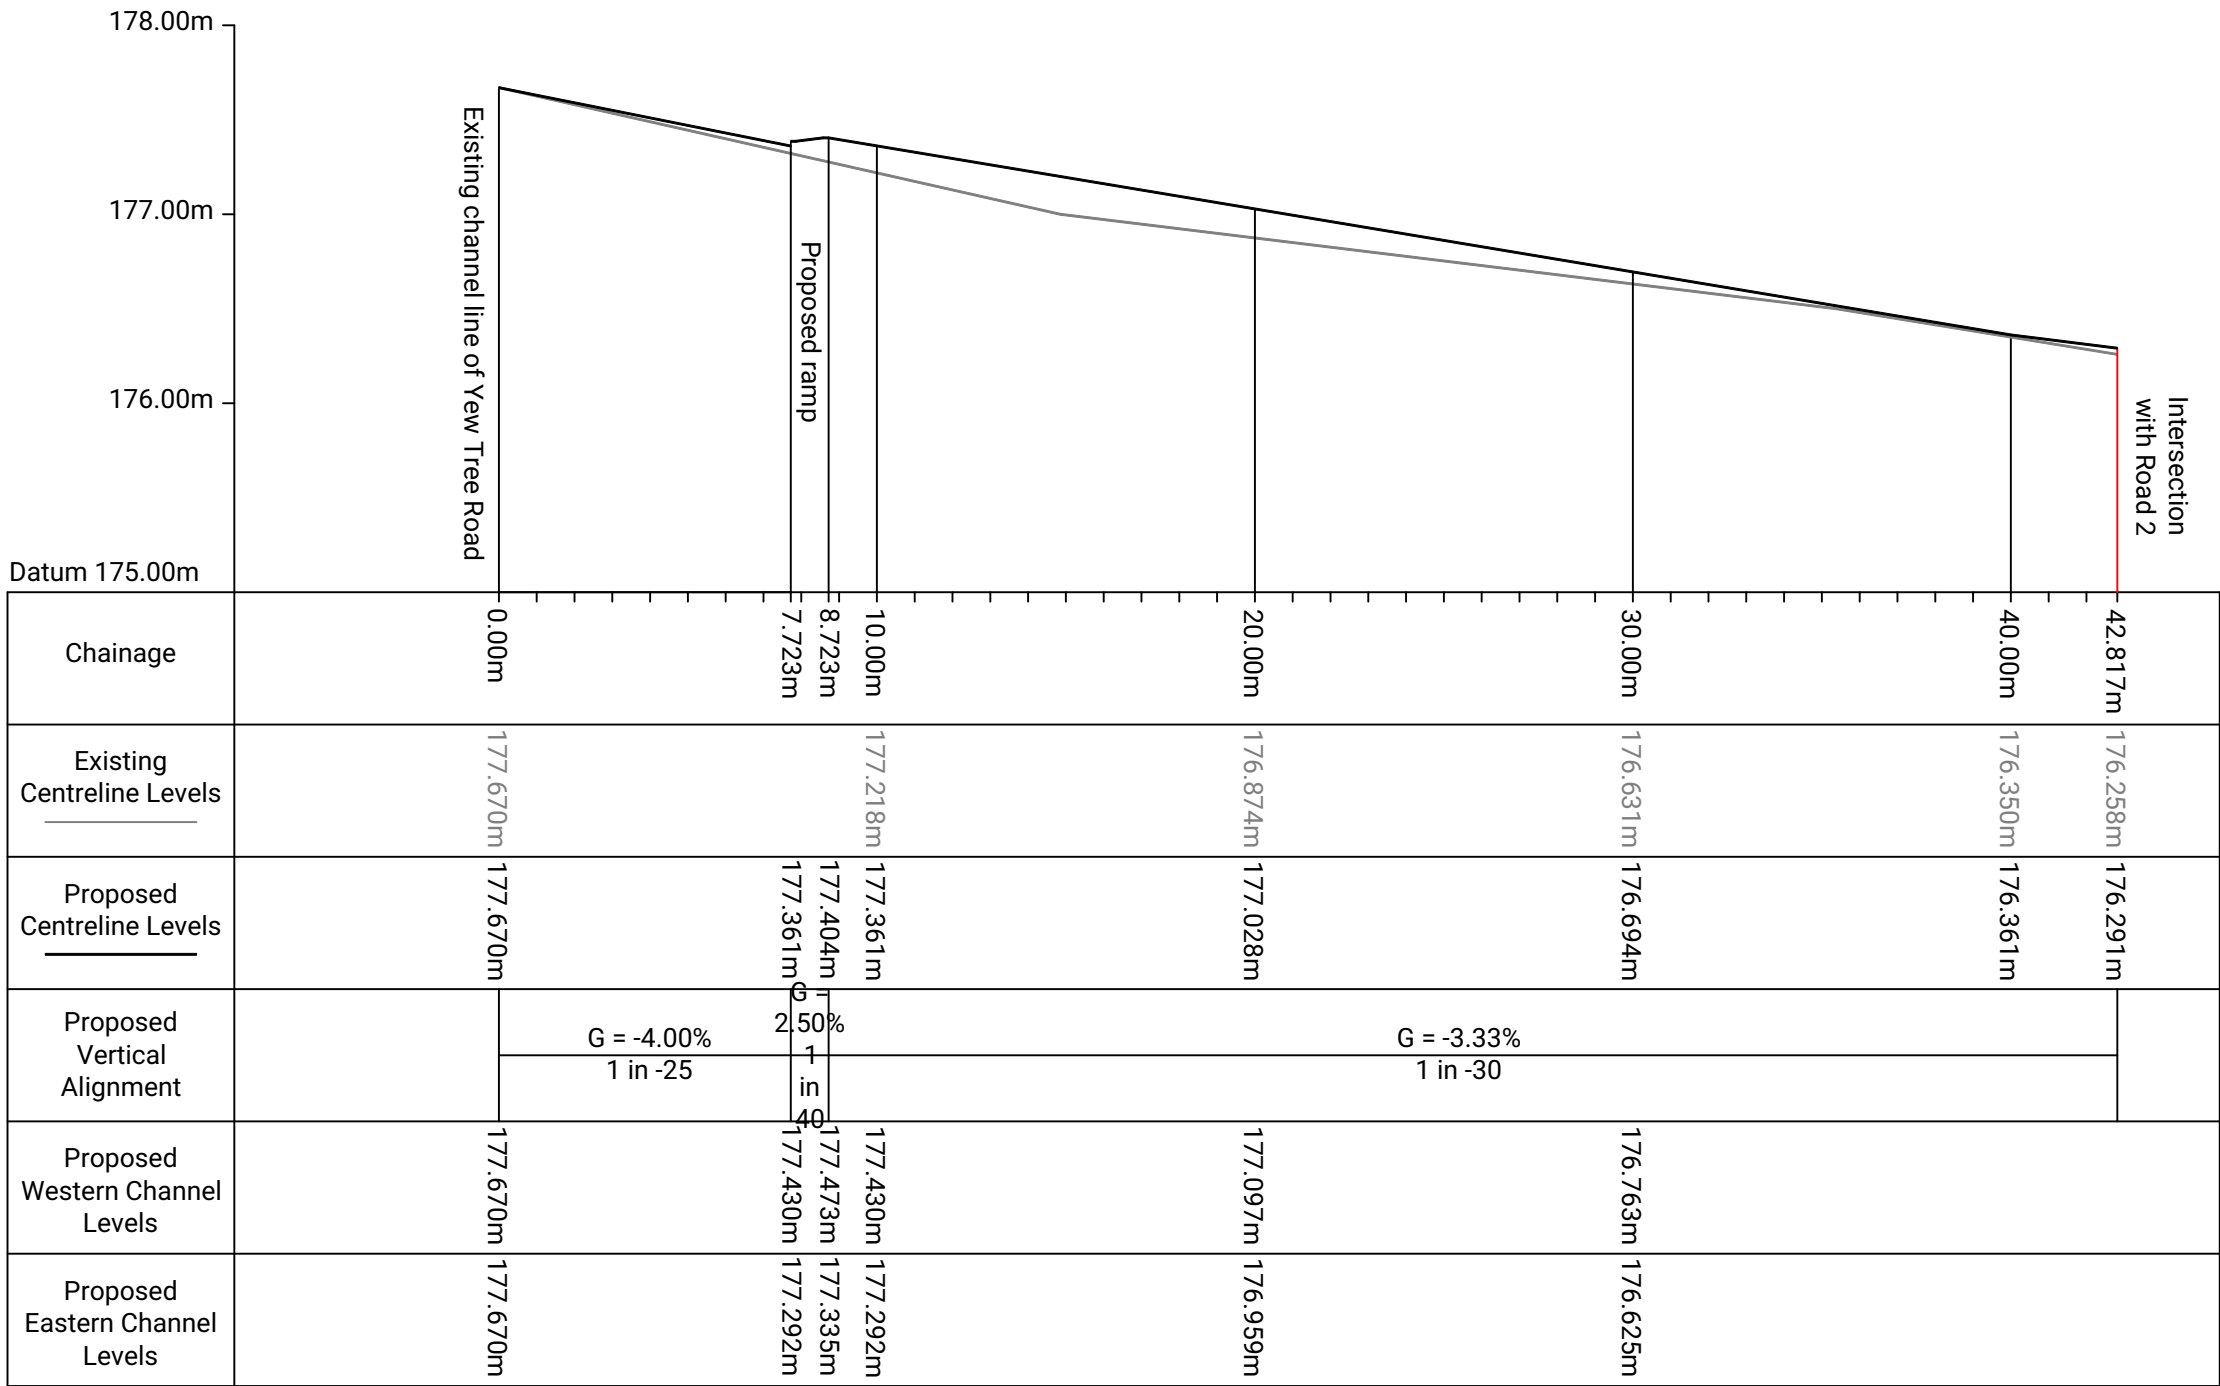

Road 2 Long Section
Scale X 1:1
Scale Y 1:5

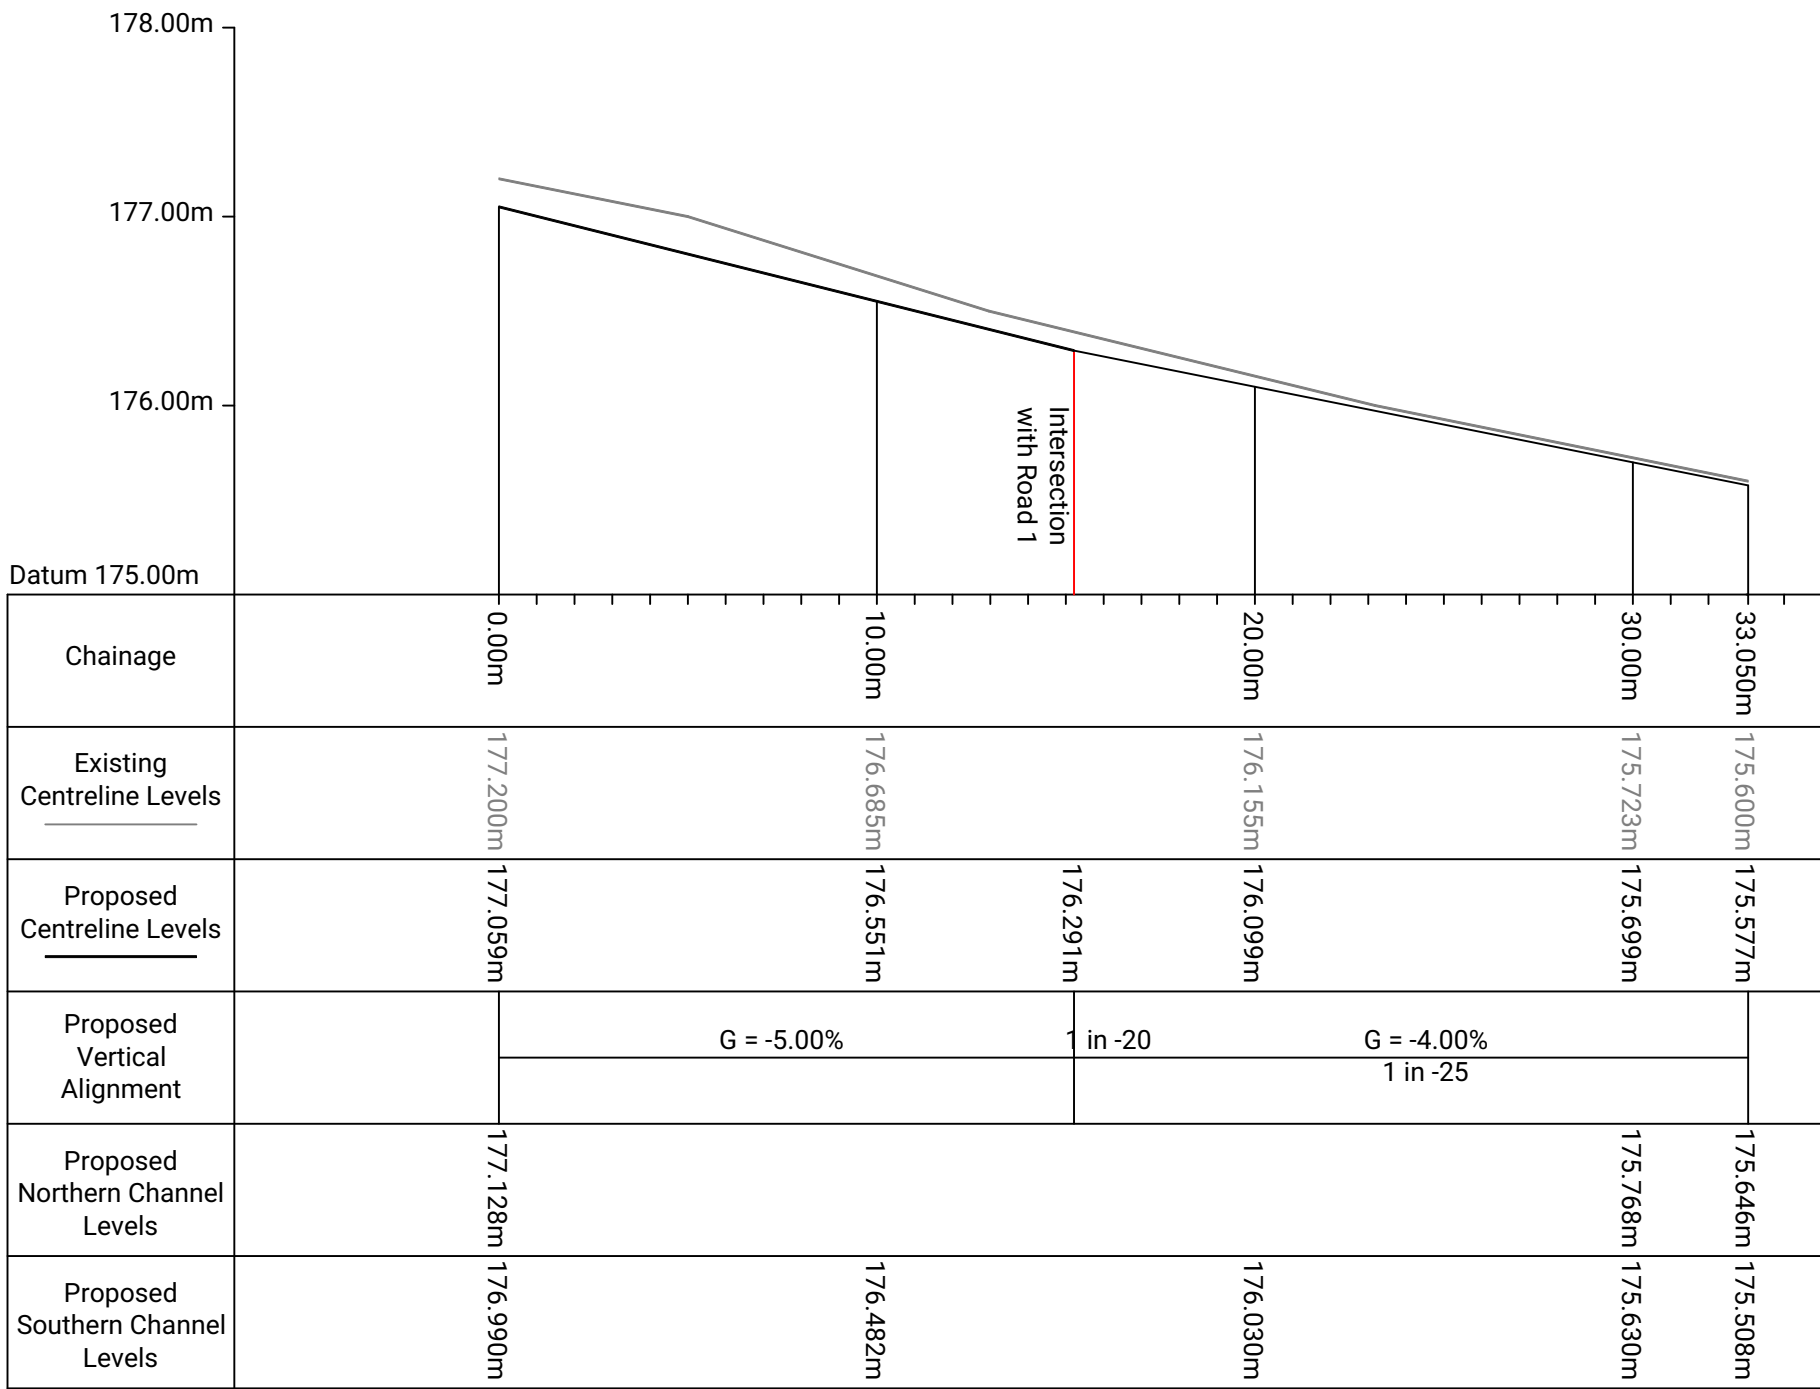

General Notes

- This drawing should not be scaled for setting out purposes.
- This drawing shows the detailed design only and is subject to Local Authority approval.
- This drawing is based upon a topographical / ordnance survey provided by others.
- This drawing is to be read in conjunction with all other relevant drawings.
- Any conflict between the details shown on this drawing and those of any other related drawings should be noted to the engineer prior to construction on site.
- All dimensions are in millimetres unless otherwise stated.



PROJECT TITLE
YEW TREE ROAD, BIRCHENCLIFFE, HUDDERSFIELD

DRAWING TITLE
PHASE 1 LONG SECTIONS

DRAWING NUMBER
ORIGINATOR PROJECT VOL. TYPE ROLE NUMBER
PRGN - 2079 - HGN - DR - CH - P1LS02

CLIENT
BEN MARSDEN

SCALE SIZE DRAWN CHECKED AUTHORISED DATE
1:200 A1 JH AH AH MAR 24

PARAGON HIGHWAYS
20 - 21 THE WALLED GARDEN
NOSTELL ESTATE YARD
WAKEFIELD WF4 1AB

01924 291536
MAIL@PARAGONHIGHWAYS.COM

COPYRIGHT © 2024 PAUL HOWARTH HIGHWAY CONSULTANTS LTD T/A PARAGON HIGHWAYS