
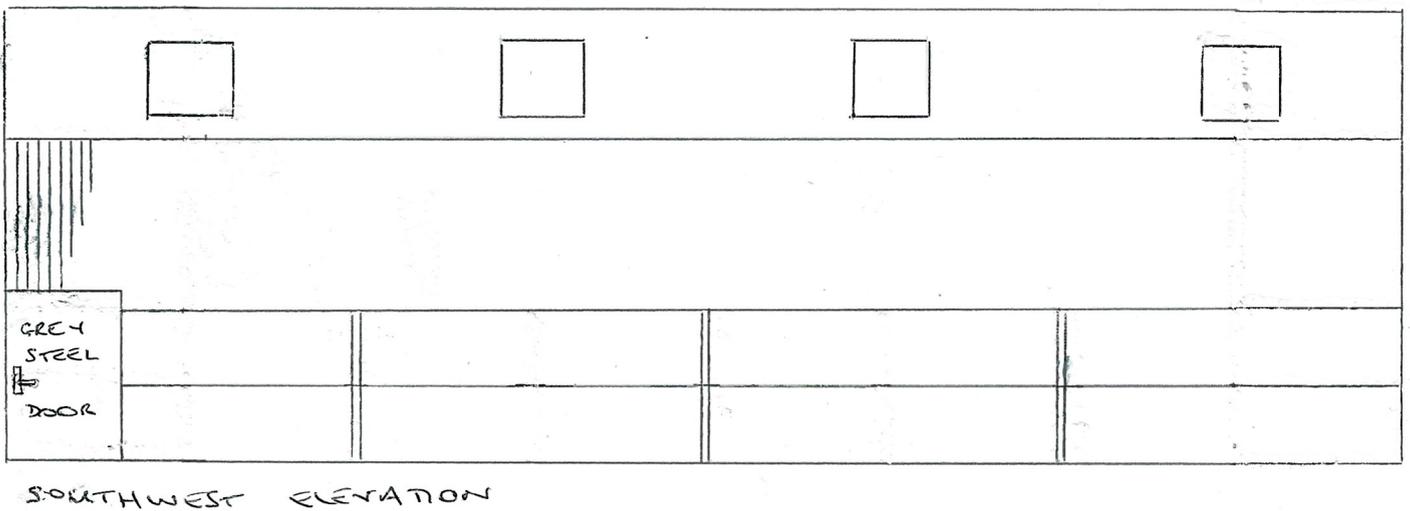
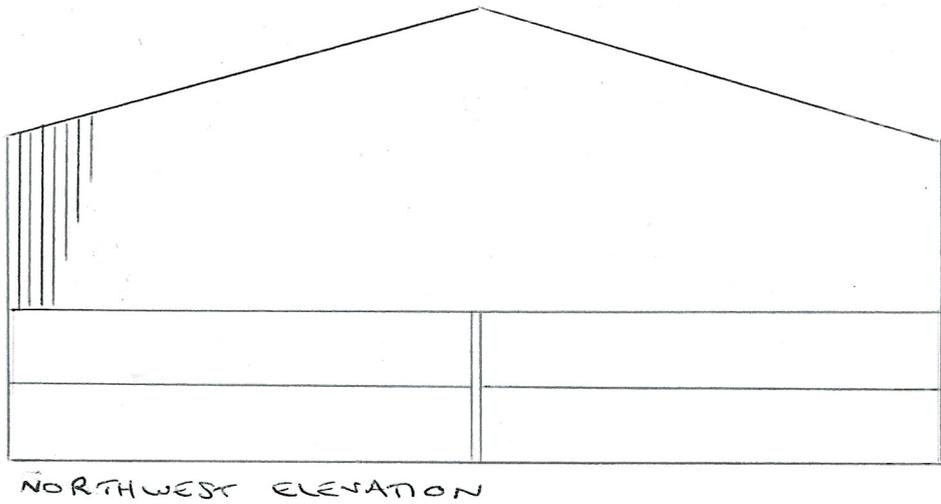
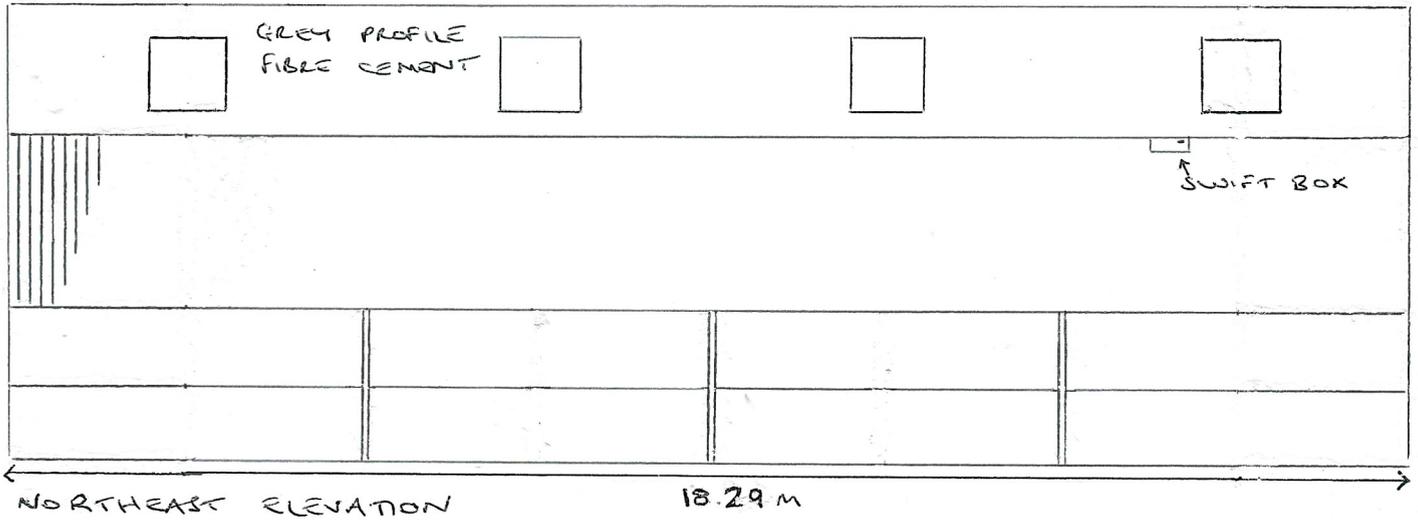


APRIL 2024

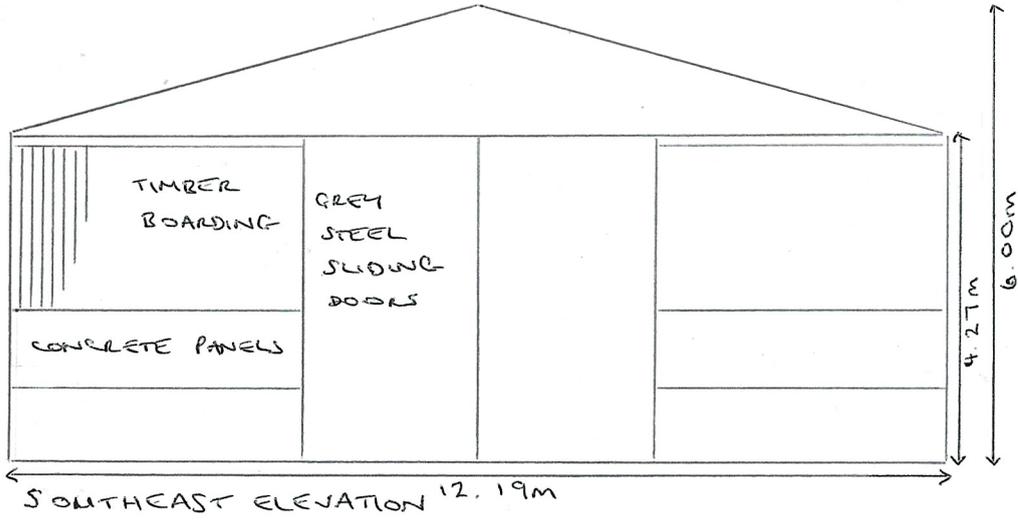

PROPOSED EQUESTRIAN BUILDING AT THORN CLIFFE FARM ARENA,
WESTFIELD LANE, EMLEY MOOR, HD8 9SZ. ELEVATIONS 1:100 @ A4