



- Appeal Site
- Holiday Let and garden area
- \* Appellants' House

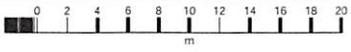

Giles Street,  
Netherthong,  
Holmfirth,  
Kirklees  
HD9 3EF

OS MasterMap 1250/2500/10000 scale  
Monday, May 27, 2024, ID: MPMBW-01167111  
[www.blackwellmapping.co.uk](http://www.blackwellmapping.co.uk)  
1:500 scale print at A4, Centre: 413931 E, 409753 N  
© Crown Copyright Ordnance Survey. Licence no. 100041041

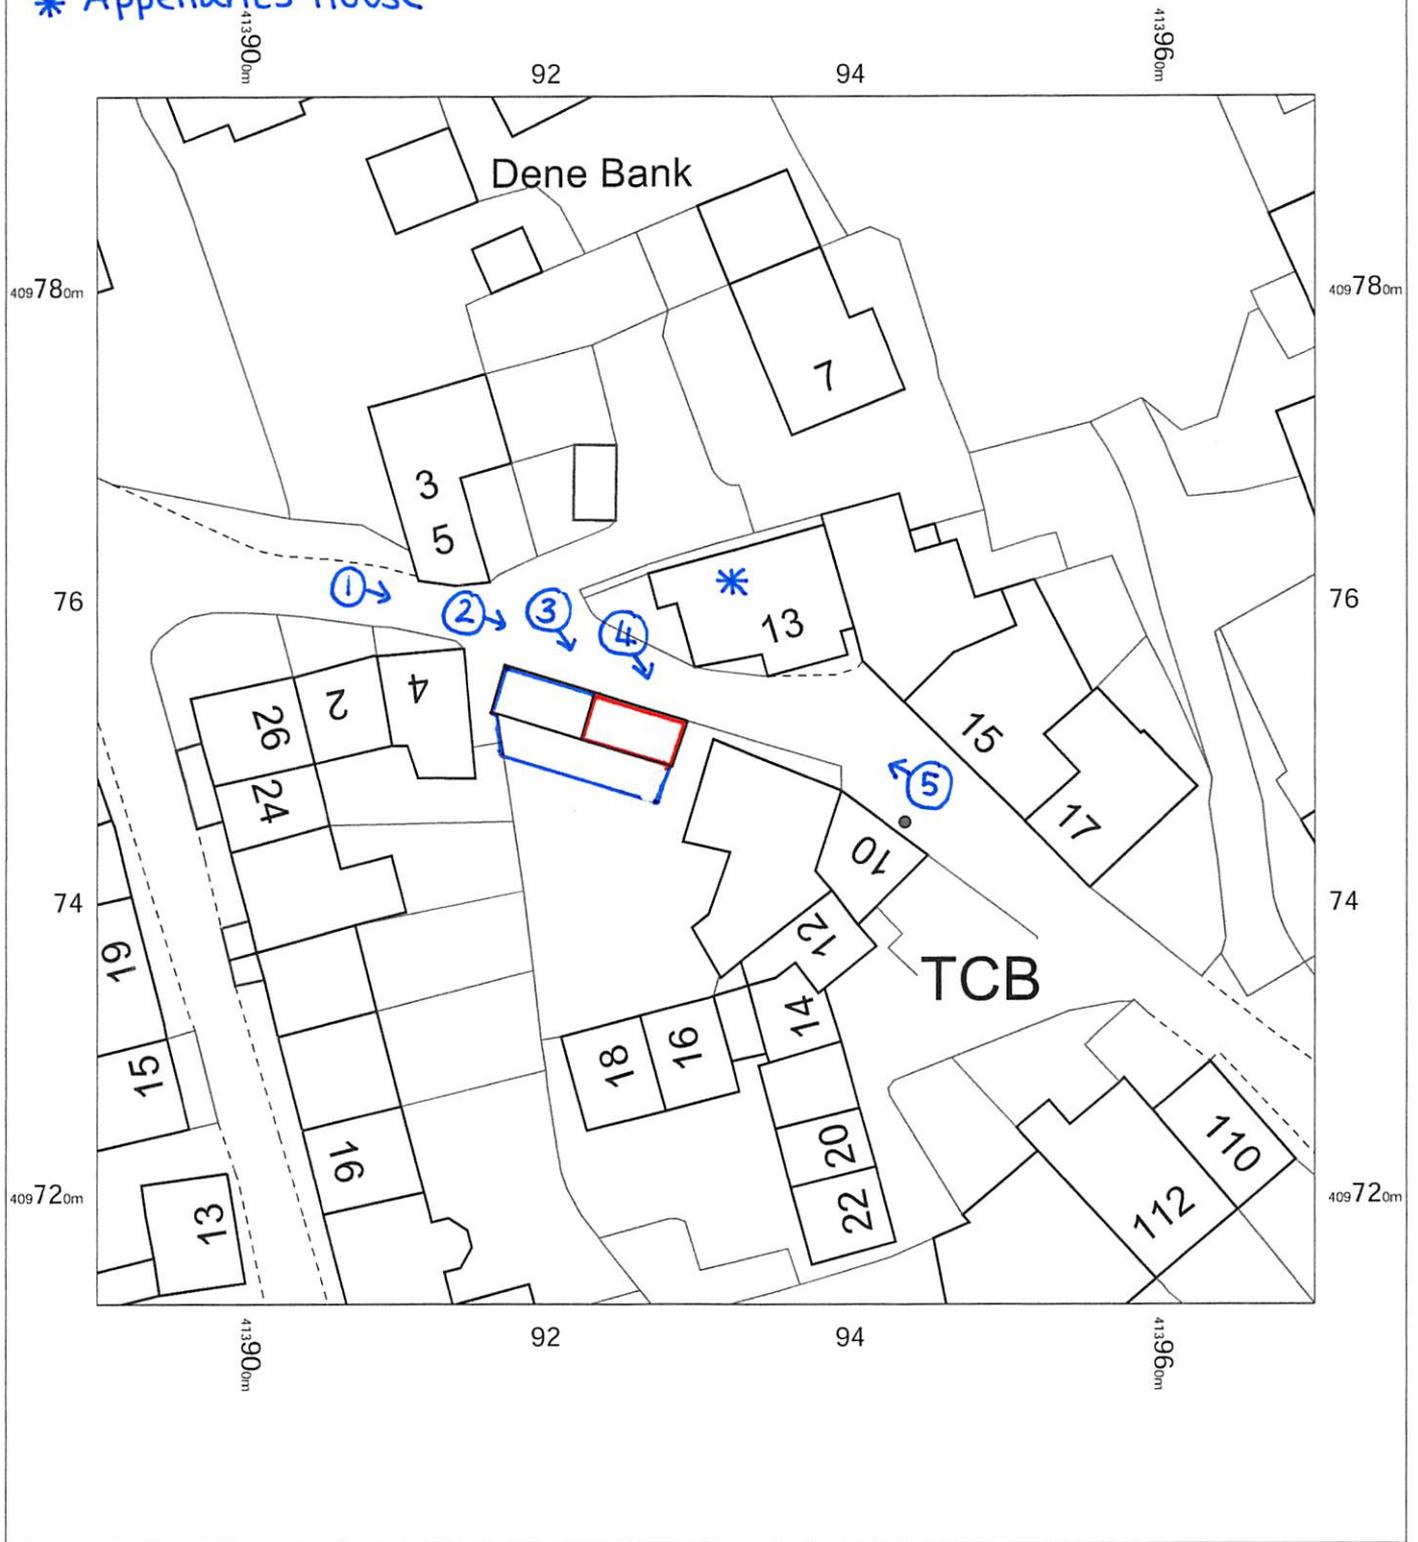

**BLACKWELL'S**  
MAPPING SERVICES  
PERSONAL & PROFESSIONAL MAPPING  
[www.blackwellmapping.co.uk](http://www.blackwellmapping.co.uk)  
TEL: 0800 151 2612  
[maps@blackwell.co.uk](mailto:maps@blackwell.co.uk)

