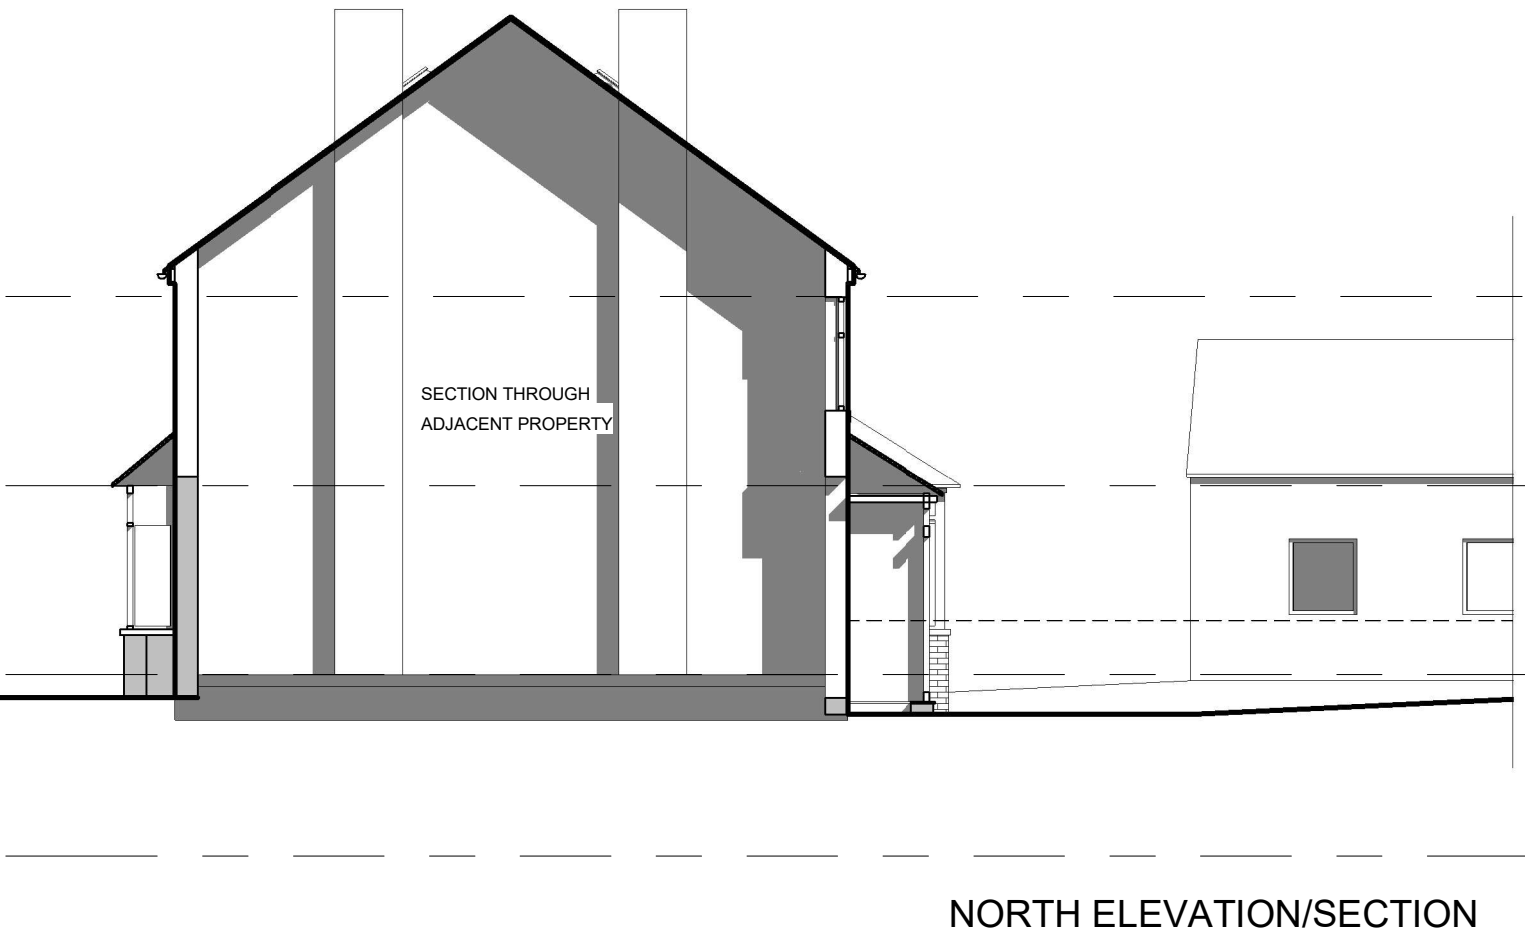
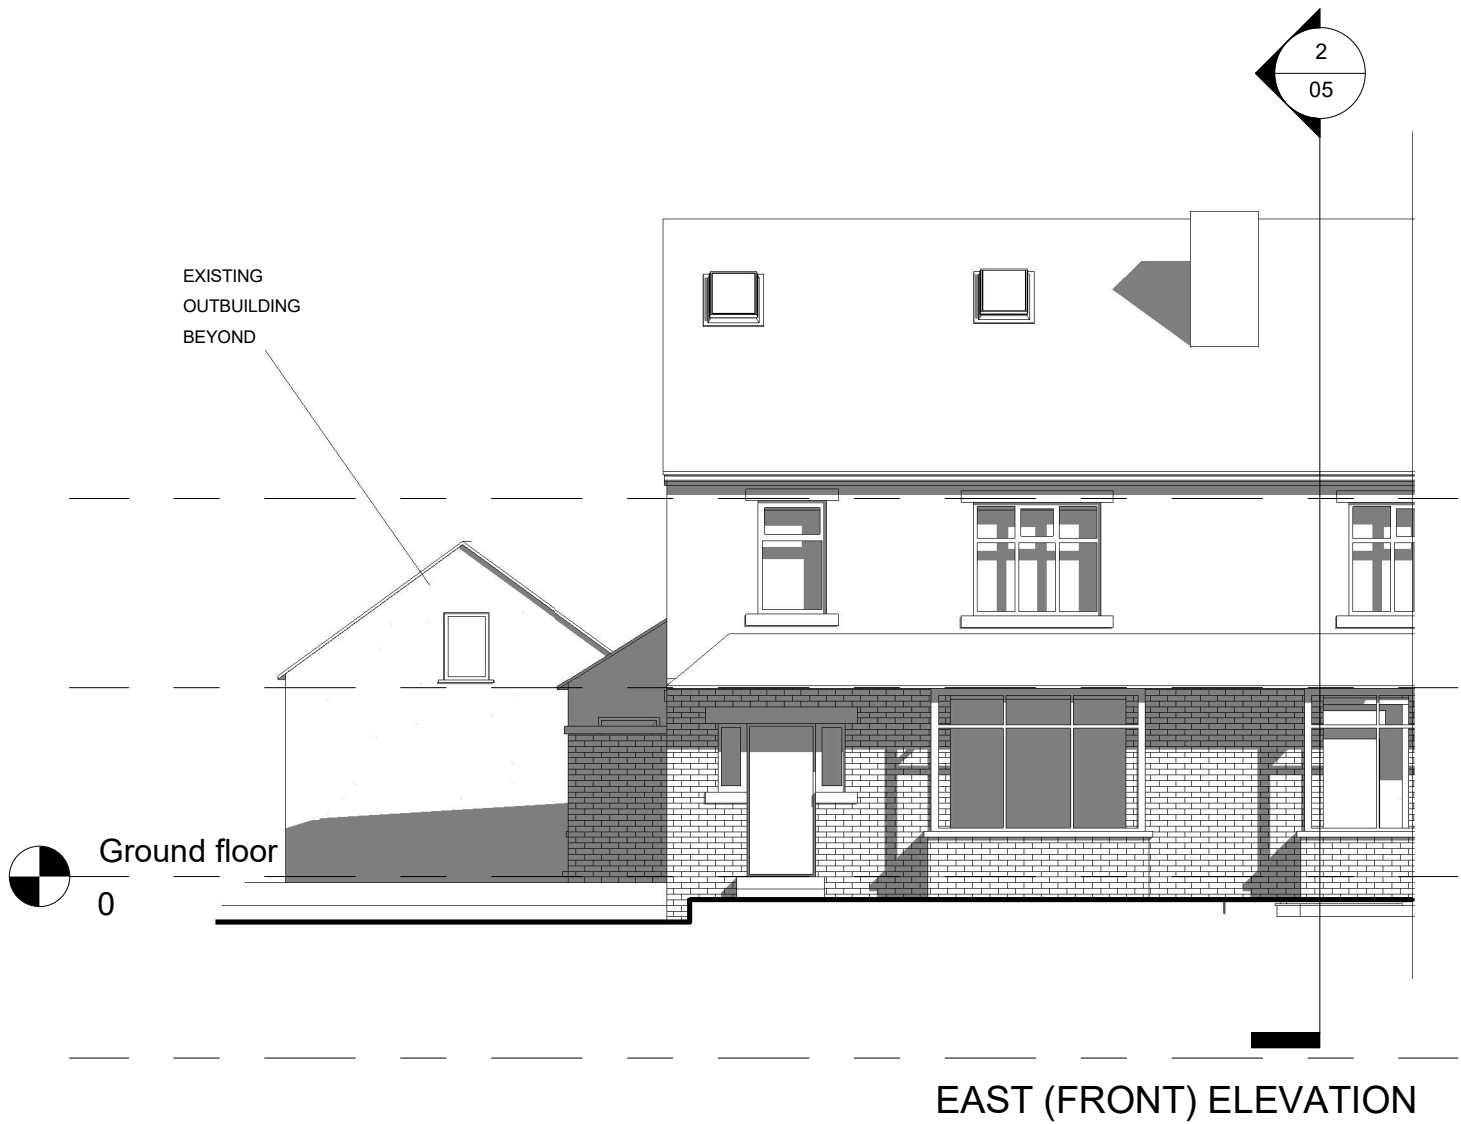


 PLANNING BY DESIGN FROM CONCEPT TO COMPLETION ALL DIMENSIONS TO BE VERIFIED ON SITE THIS DRAWING IS NOT FOR CONSTRUCTION	Rev	587 Bradford Road BD12 7EJ	EXISTING EAST AND NORTH ELEVATIONS			
			Date	28.02.2024	Scale @ A3 1:100	No. 05
			By	JL		
			Drwg ref: 587BradfordRoadExistingEastAndNorthElevationsV2			