


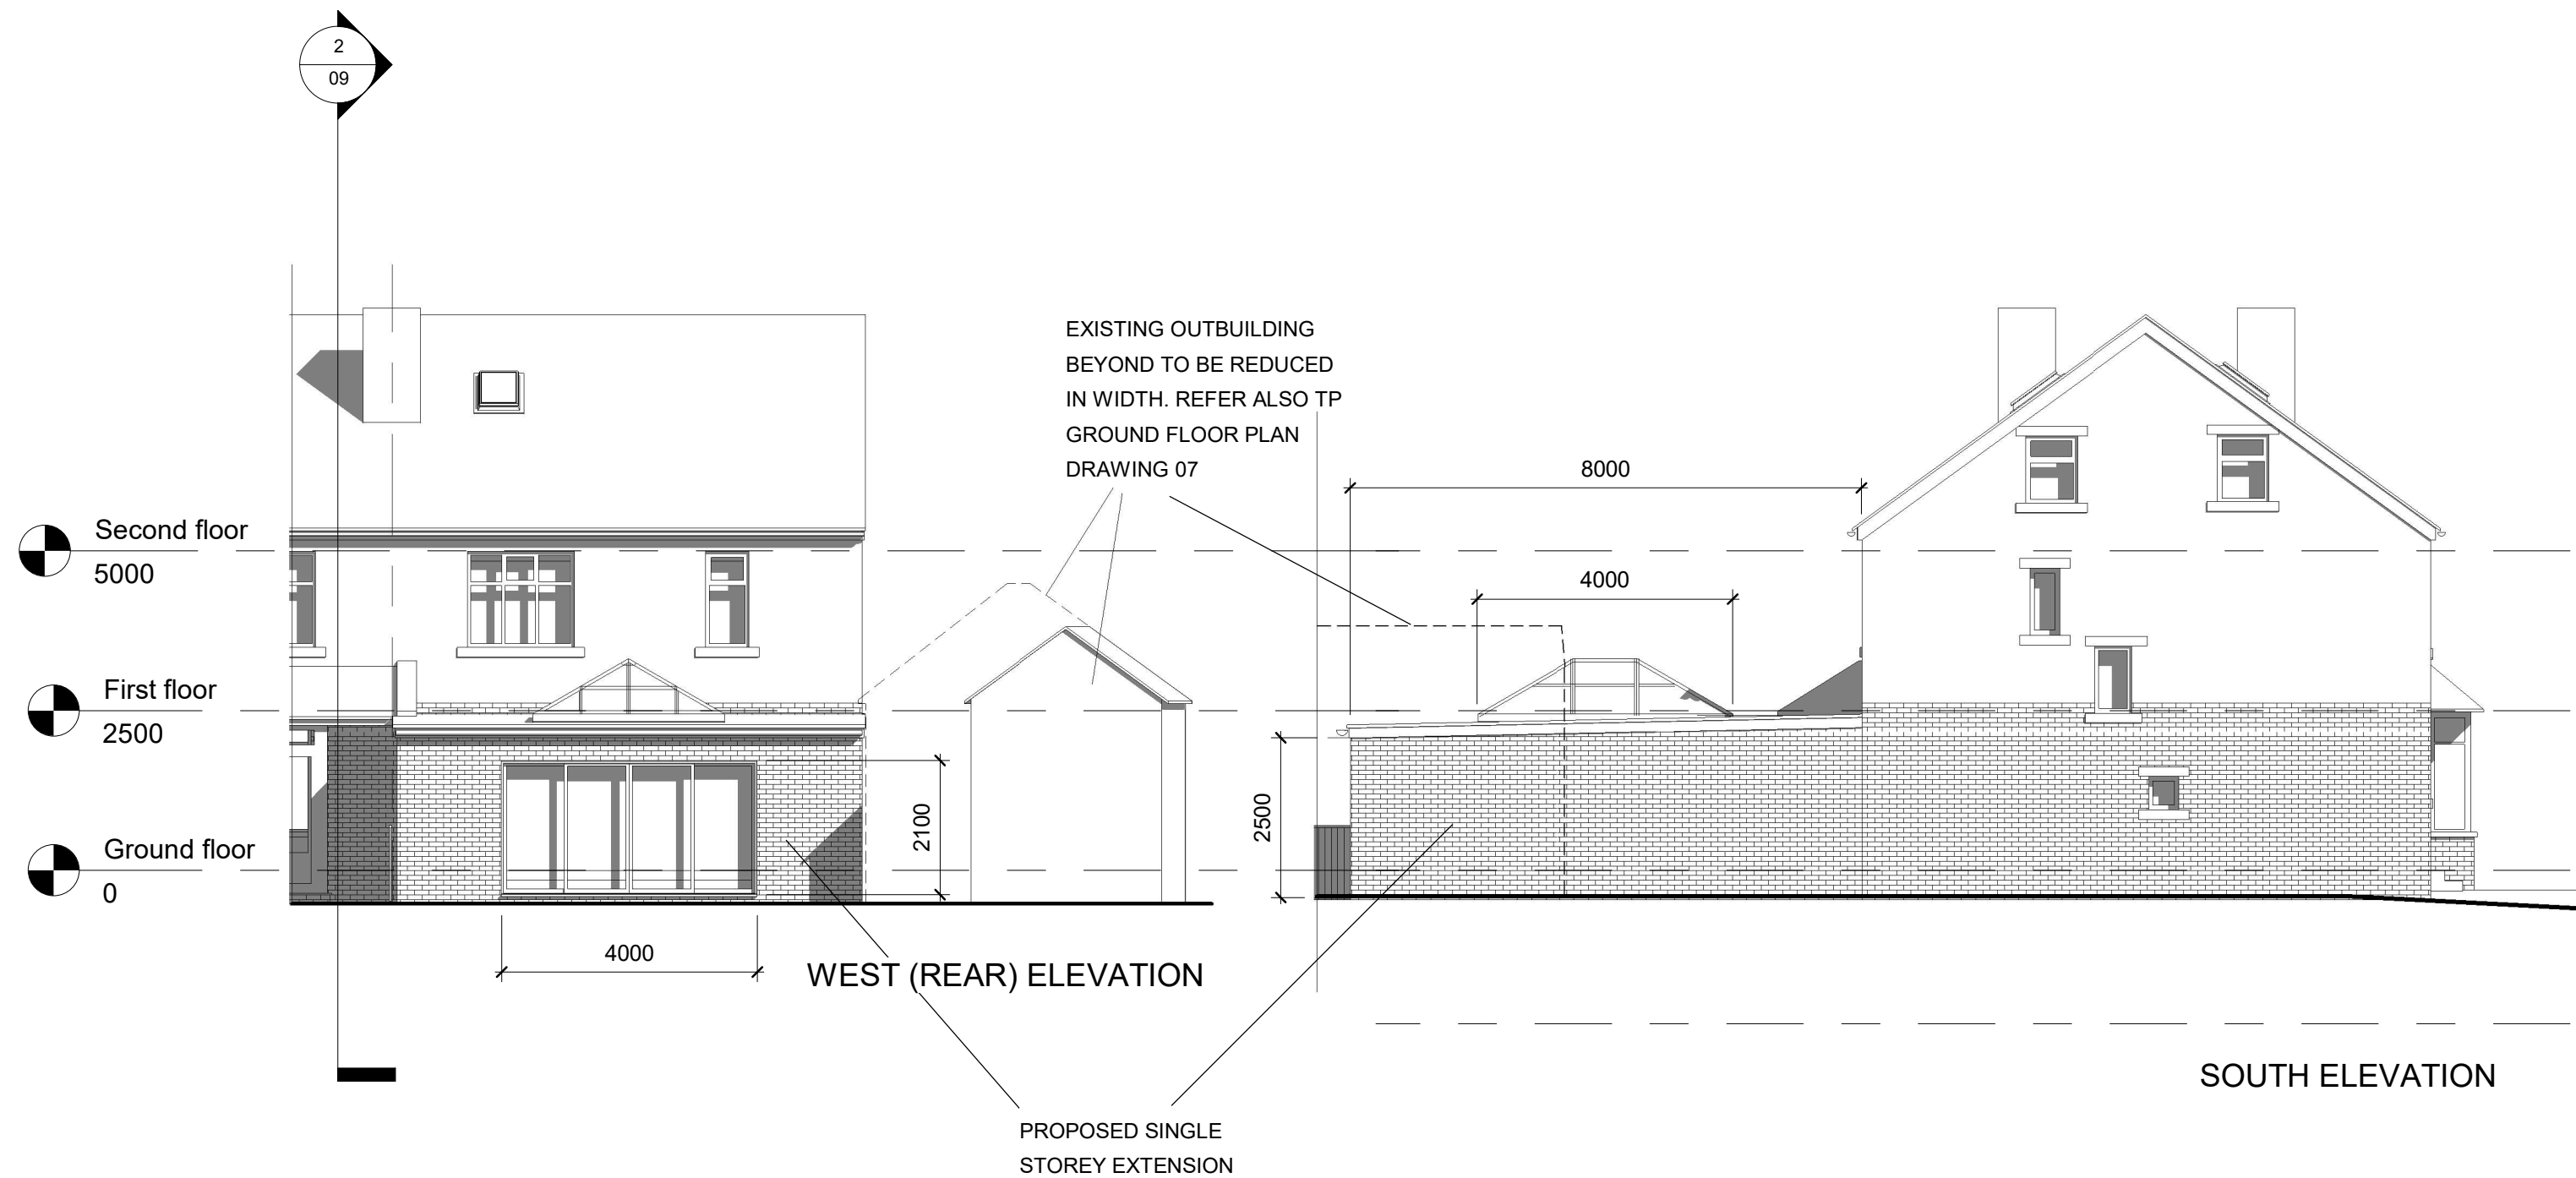



PLANNING BY DESIGN
FROM CONCEPT TO COMPLETION

ALL DIMENSIONS TO BE VERIFIED ON SITE
THIS DRAWING IS NOT FOR CONSTRUCTION

Rev

587 Bradford Road
BD12 7EJ

PROPOSED WEST AND SOUTH ELEVATIONS			
Date	28.02.2024	Scale @ A3 1:100	No. 10
By	JL		
Drwg ref:		587BradfordRoadProposedWestAndSouthElevationsV2	

No. **10**