


SECTION 278 LINING PLAN 1

SCALE 1:100

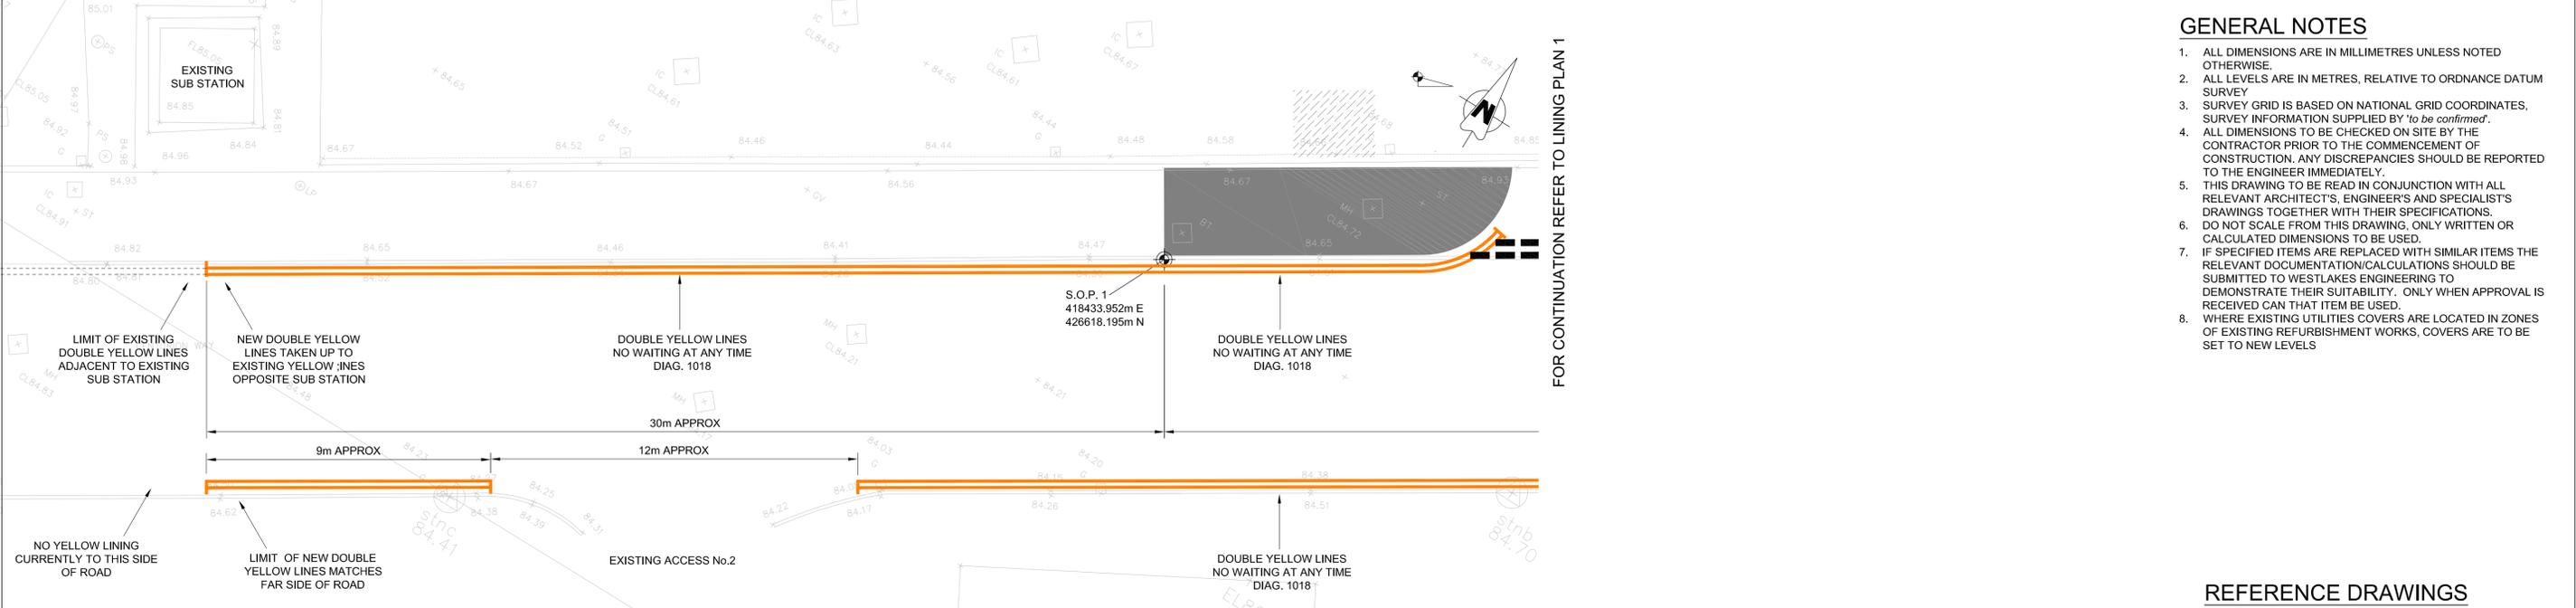


SECTION 278 LINING PLAN 2

SCALE 1:100

DIAG No.	LINE	GAP	WIDTH	SIZE	COLOUR	COMMENTS
1003A	600	200	200	-	WHITE	JUNCTION GIVE WAY MARKINGS, 300mm GAP BETWEEN ROWS
1009A	600	300	100	-	WHITE	EDGE OF CARRIAGEWAY MARKING AT ROAD JUNCTION
1018	-	-	75	-	YELLOW	DOUBLE YELLOW LINES

THE COLOUR OF THE PERMANENT ROAD MARKINGS SHALL BE DESCRIBED IN THE SCHEDULE ABOVE.
 ALL PERMANENT WHITE ROAD MARKINGS SHALL BE APPLIED THERMOPLASTIC SCREED MATERIAL TO B.S. 1463.
 APPLIED SCREED MARKINGS SHALL BE LAID 3mm Thk, (2mm Min). THIS THICKNESS IS EXCLUSIVE OF SURFACE
 APPLIED SOLID GLASS BEADS. THE METHOD OF THICKNESS MEASUREMENTS SHALL BE IN ACCORDANCE WITH
 B.S. 1463

LINING SCHEDULE

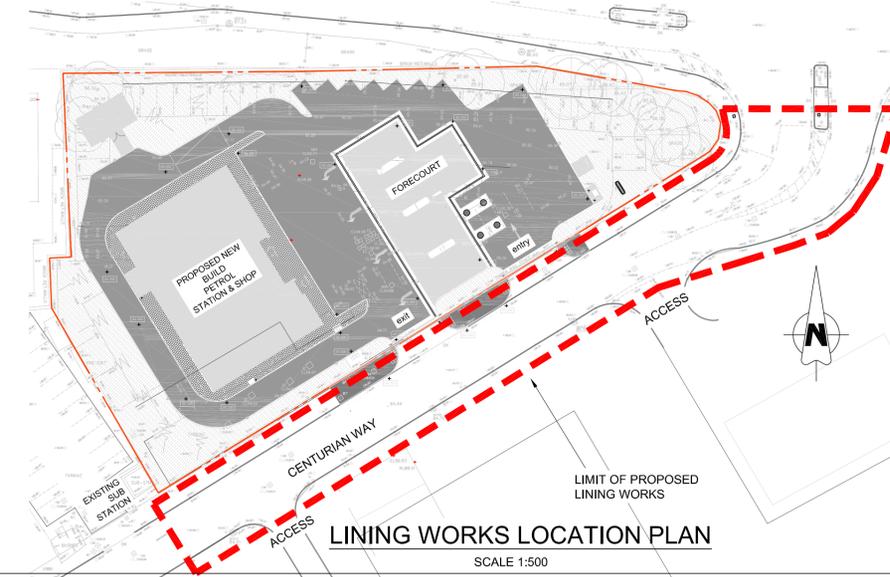

LINING WORKS LOCATION PLAN

SCALE 1:500

GENERAL NOTES

1. ALL DIMENSIONS ARE IN MILLIMETRES UNLESS NOTED OTHERWISE.
2. ALL LEVELS ARE IN METRES, RELATIVE TO ORDNANCE DATUM SURVEY
3. SURVEY GRID IS BASED ON NATIONAL GRID COORDINATES. SURVEY INFORMATION SUPPLIED BY 'to be confirmed'.
4. ALL DIMENSIONS TO BE CHECKED ON SITE BY THE CONTRACTOR PRIOR TO THE COMMENCEMENT OF CONSTRUCTION. ANY DISCREPANCIES SHOULD BE REPORTED TO THE ENGINEER IMMEDIATELY.
5. THIS DRAWING TO BE READ IN CONJUNCTION WITH ALL RELEVANT ARCHITECTS, ENGINEER'S AND SPECIALISTS DRAWINGS TOGETHER WITH THEIR SPECIFICATIONS. DO NOT SCALE FROM THIS DRAWING. ONLY WRITTEN OR CALCULATED DIMENSIONS TO BE USED.
6. IF SPECIFIED ITEMS ARE REPLACED WITH SIMILAR ITEMS THE RELEVANT DOCUMENTATION/CALCULATIONS SHOULD BE SUBMITTED TO WESTLAKES ENGINEERING TO DEMONSTRATE THEIR SUITABILITY. ONLY WHEN APPROVAL IS RECEIVED CAN THAT ITEM BE USED.
7. WHERE EXISTING UTILITIES COVERS ARE LOCATED IN ZONES OF EXISTING REFURBISHMENT WORKS, COVERS ARE TO BE SET TO NEW LEVELS

REFERENCE DRAWINGS

WL_2390_001:- SECTION 278, PROPOSED SCOPE OF WORKS

Rev	Date	Revision Details	By	Chkd	Appd
P2	15.12.23	ISSUED FOR PRELIMINARY INFORMATION	SAS	EZ	GE
P1	04.12.23	ISSUED FOR PRELIMINARY INFORMATION	SAS	EZ	GE



Client	EURO GARAGES
Project	CLECKHEATON SERVICES
Title	SECTION 278 LINING WORKS
Drawing No.	WL_2390_002
Revision	P2
Scale	AS INDICATED
Date	03.11.23
Drawn	S.A.S.
Chk	E.Z.
App	G.E.
Unit 2.1, 20 Dale Street, Manchester, M1 1EZ	
Tel. 0161 236 8203	