
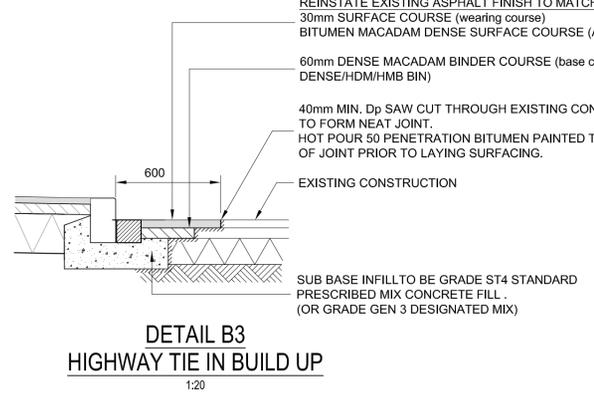
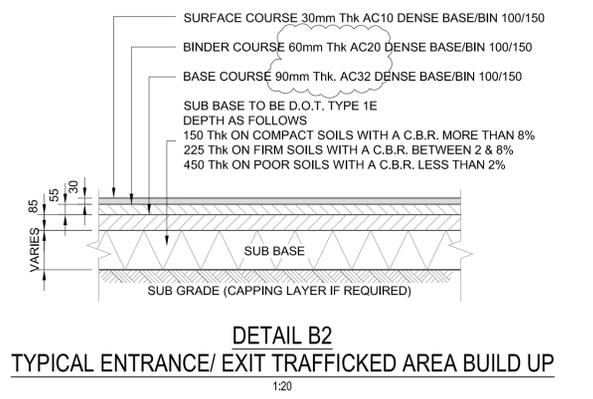
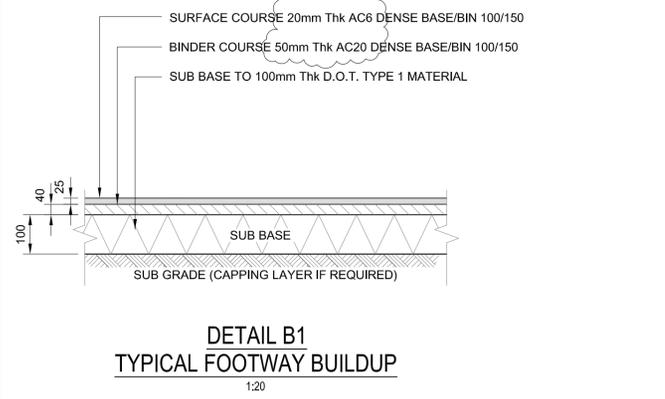
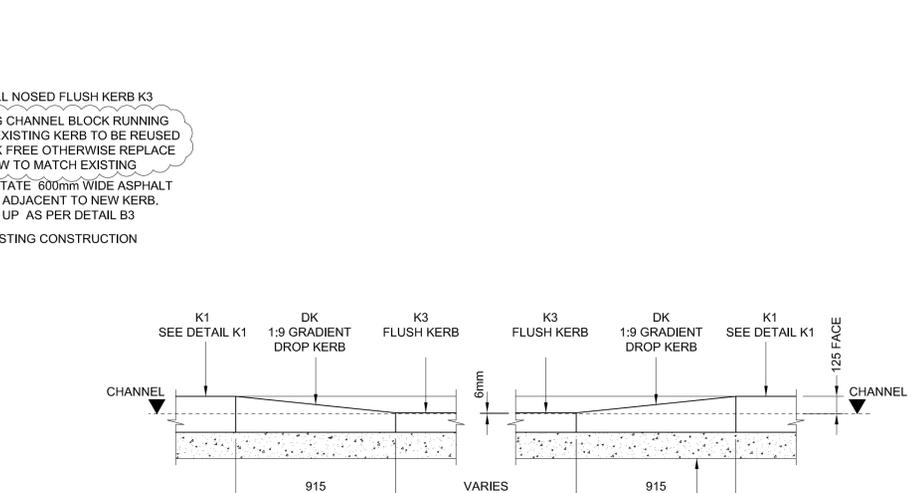
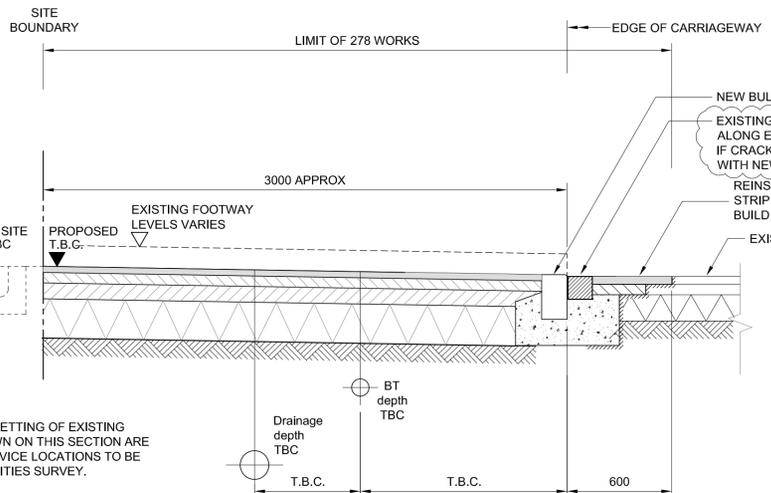


EXISTING SERVICES
EXISTING SERVICE ROUTES TO BE IDENTIFIED, A SAFE DIGGING PRACTICE TECHNIQUE IS TO BE USED TO LOCATE, EXPOSE AND / OR AVOID SERVICES.

- GENERAL NOTES**
- ALL DIMENSIONS ARE IN MILLIMETRES UNLESS NOTED OTHERWISE.
 - ALL LEVELS ARE IN METRES, RELATIVE TO ORDNANCE DATUM SURVEY
 - SURVEY GRID IS BASED ON NATIONAL GRID COORDINATES. SURVEY INFORMATION SUPPLIED BY 'to be confirmed'.
 - ALL DIMENSIONS TO BE CHECKED ON SITE BY THE CONTRACTOR PRIOR TO THE COMMENCEMENT OF CONSTRUCTION. ANY DISCREPANCIES SHOULD BE REPORTED TO THE ENGINEER IMMEDIATELY.
 - THIS DRAWING TO BE READ IN CONJUNCTION WITH ALL RELEVANT ARCHITECT'S, ENGINEER'S AND SPECIALIST'S DRAWINGS TOGETHER WITH THEIR SPECIFICATIONS.
 - DO NOT SCALE FROM THIS DRAWING. ONLY WRITTEN OR CALCULATED DIMENSIONS TO BE USED.
 - IF SPECIFIED ITEMS ARE REPLACED WITH SIMILAR ITEMS THE RELEVANT DOCUMENTATION/CALCULATIONS SHOULD BE SUBMITTED TO WESTLAKES ENGINEERING TO DEMONSTRATE THEIR SUITABILITY. ONLY WHEN APPROVAL IS RECEIVED CAN THAT ITEM BE USED.
 - WHERE EXISTING UTILITIES COVERS ARE LOCATED IN ZONES OF EXISTING REFURBISHMENT WORKS, COVERS ARE TO BE SET TO NEW LEVELS

- LEGEND**
- SITE BOUNDARY
 - LIMIT OF 278 WORKS
 - FOOTPATH RESURFACING WORKS:-B1
 - VEHICULAR CROSSING - SEE SECTION A-A & B2
 - CARRIAGEWAY RESURFACING WORKS B3

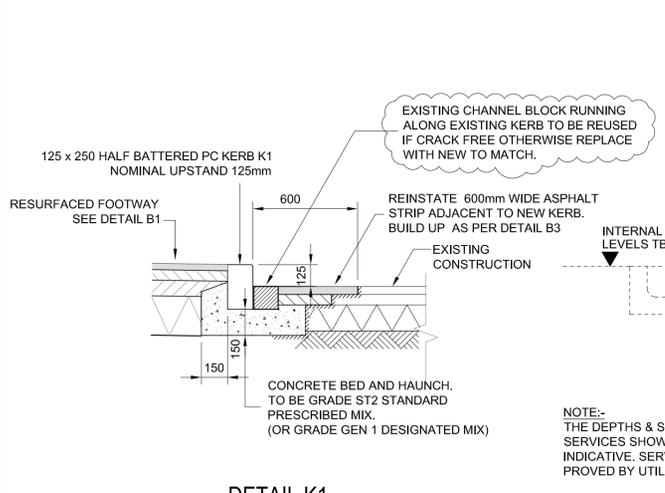

REFERENCE DRAWINGS
170352-PLNG12 - (E) - J.D.S. PLANNING DRG

P2	15.12.23	ISSUED FOR PRELIMINARY INFORMATION	SAS	GE	GE
P1	03.11.23	ISSUED FOR PRELIMINARY INFORMATION	SAS	GE	GE
Rev	Date	Revision Details	By	Chkd	Appd

Westlakes Engineering

Client: EURO GARAGES

Project: CLECKHEATON SERVICES

Title: SECTION 278 PROPOSED SCOPE OF WORKS

Drawing No. WL_2390_001 Revision P2

Scale: AS INDICATED Date: 03.11.23

Drawn: S.A.S. Chk: G.E. App: G.E.

Unit 2.1, 20 Dale Street, Manchester, M1 1EZ

Tel. 0161 236 8203