


NOTES

- Do not scale from this drawing.
- Due to the nature of the project (existing property) dimensions may vary on site to those shown.
- The contractor and any specialist designers are responsible for checking all dimensions, tolerances etc before works commence or any materials are ordered / manufactured
- Any discrepancies to be referred to the designer.
- Refer to structural engineers drawings for all structural elements. Structural elements denoted on this drawing are for information only.
- All dimensions are structural i.e. before plaster or other finishes unless stated otherwise
- This drawing is copyright of Stonehouse Architectural Ltd and must not be reproduced without authorisation.

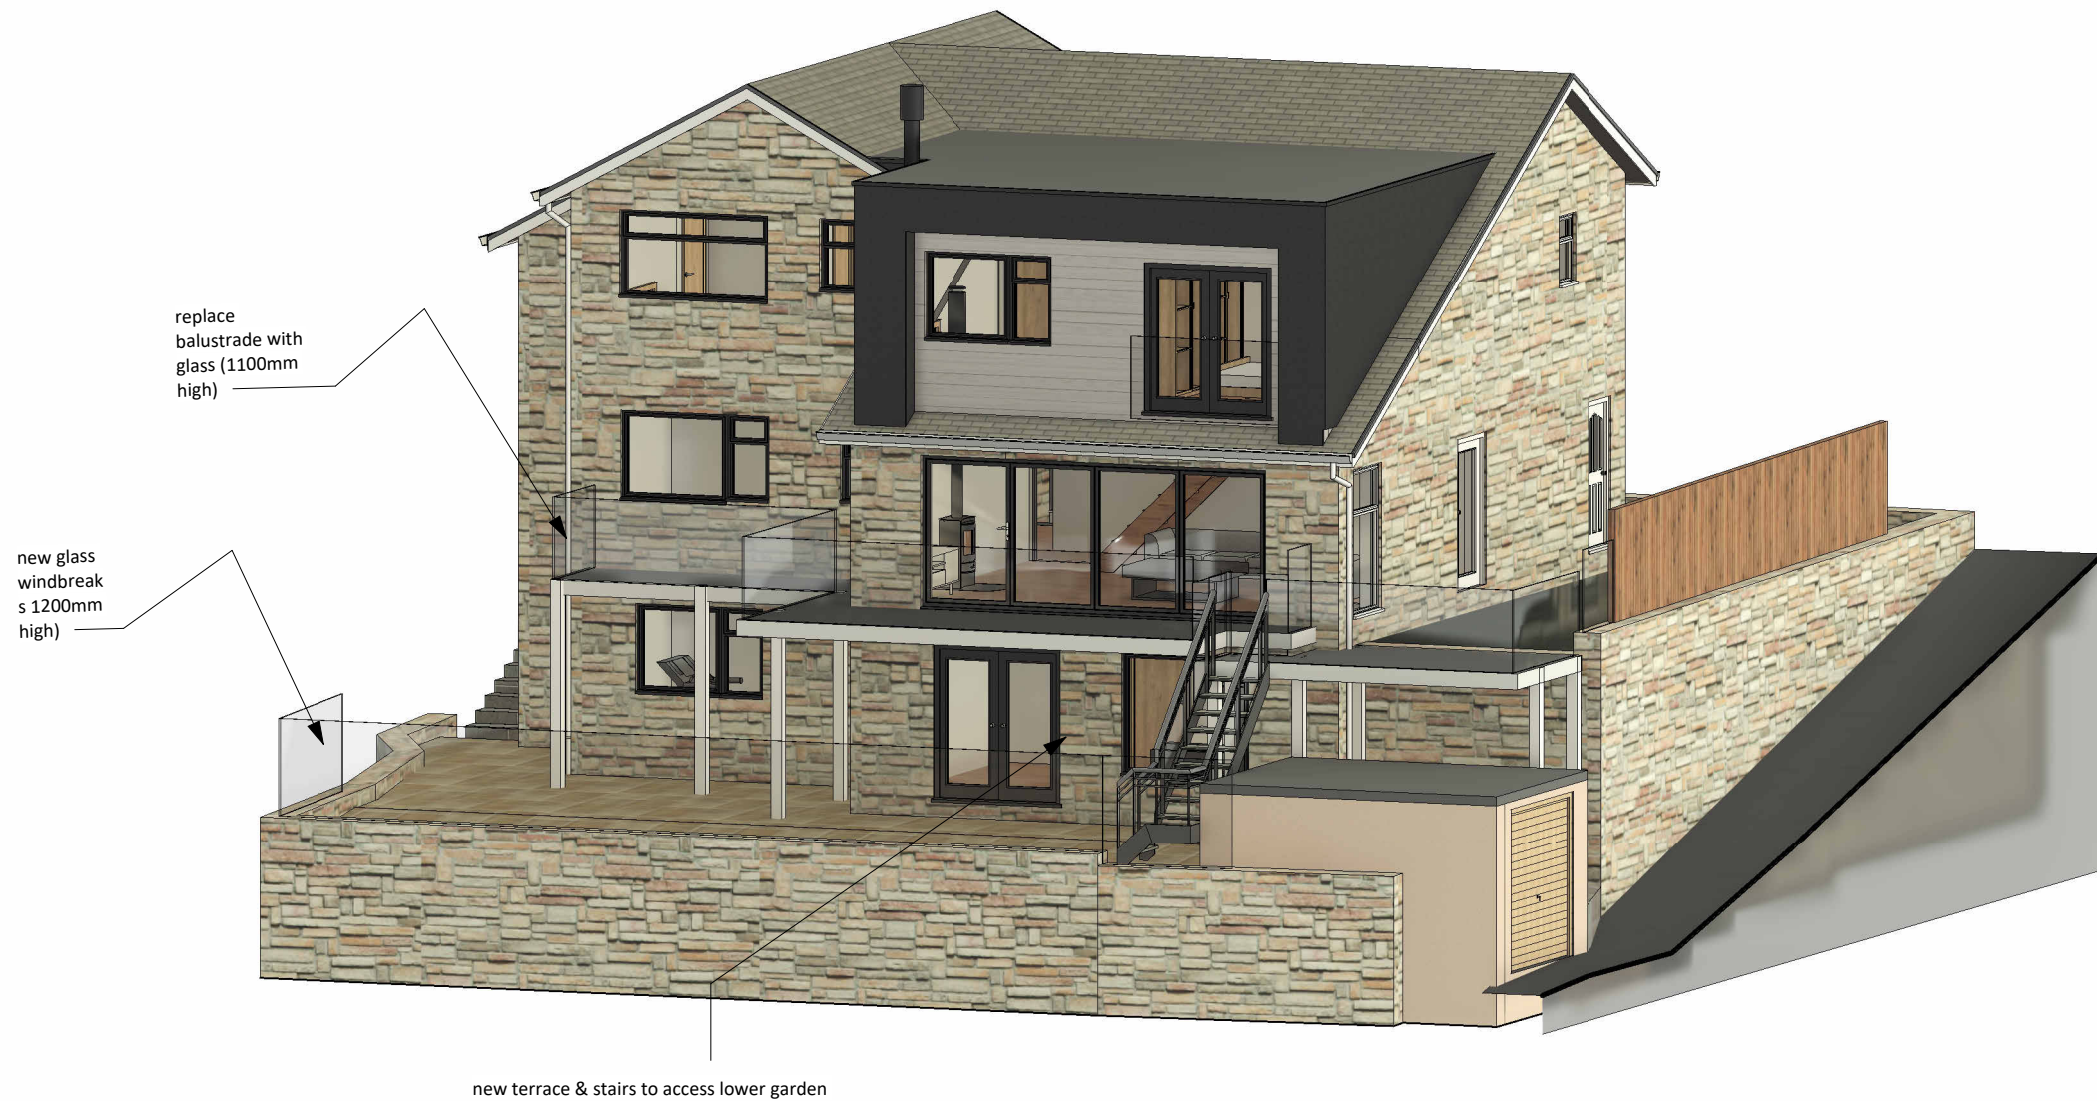

1 I4 Rear Isometric

STONEHOUSE & CO ARCHITECTURAL DESIGN		
T:07745 806369 E:ben@stonehouseandco.co.uk W:www.stonehouseandco.co.uk		
No.	Description	Date
1	balcony to lounge increased	17.07.24
PURPOSE OF ISSUE Planning		
PROJECT 161 High Street, Batley		
SHEET Proposed Sheet 7		
CLIENT Mr O Hashmi		
Date 30.04.24	Project number J24-050	Scale (@ A3)
Drawn by bl	DRAWING NUMBER P16	REV 1