


Proposed Roof

Proposed Second Floor

Proposed First Floor

Proposed Ground Floor

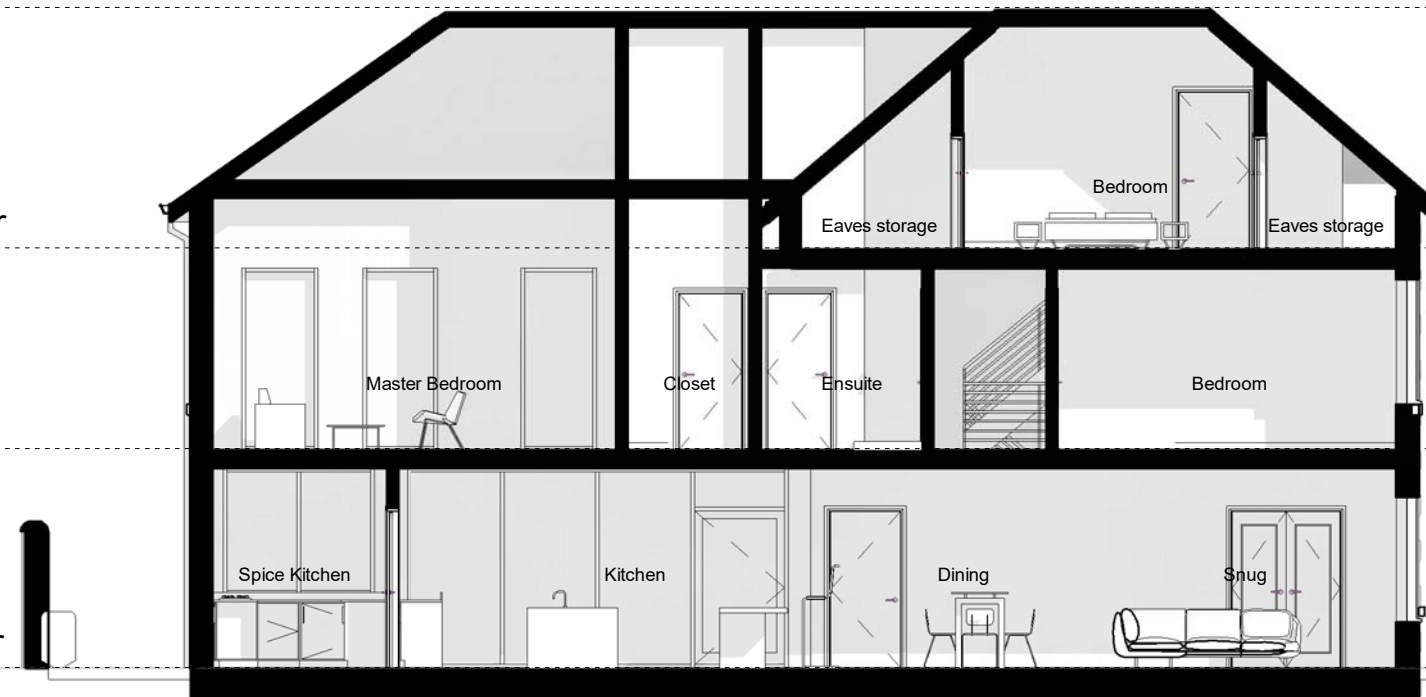

## Section 2


1:100

Proposed Roof

Proposed Second Floor

Proposed First Floor

Proposed Ground Floor

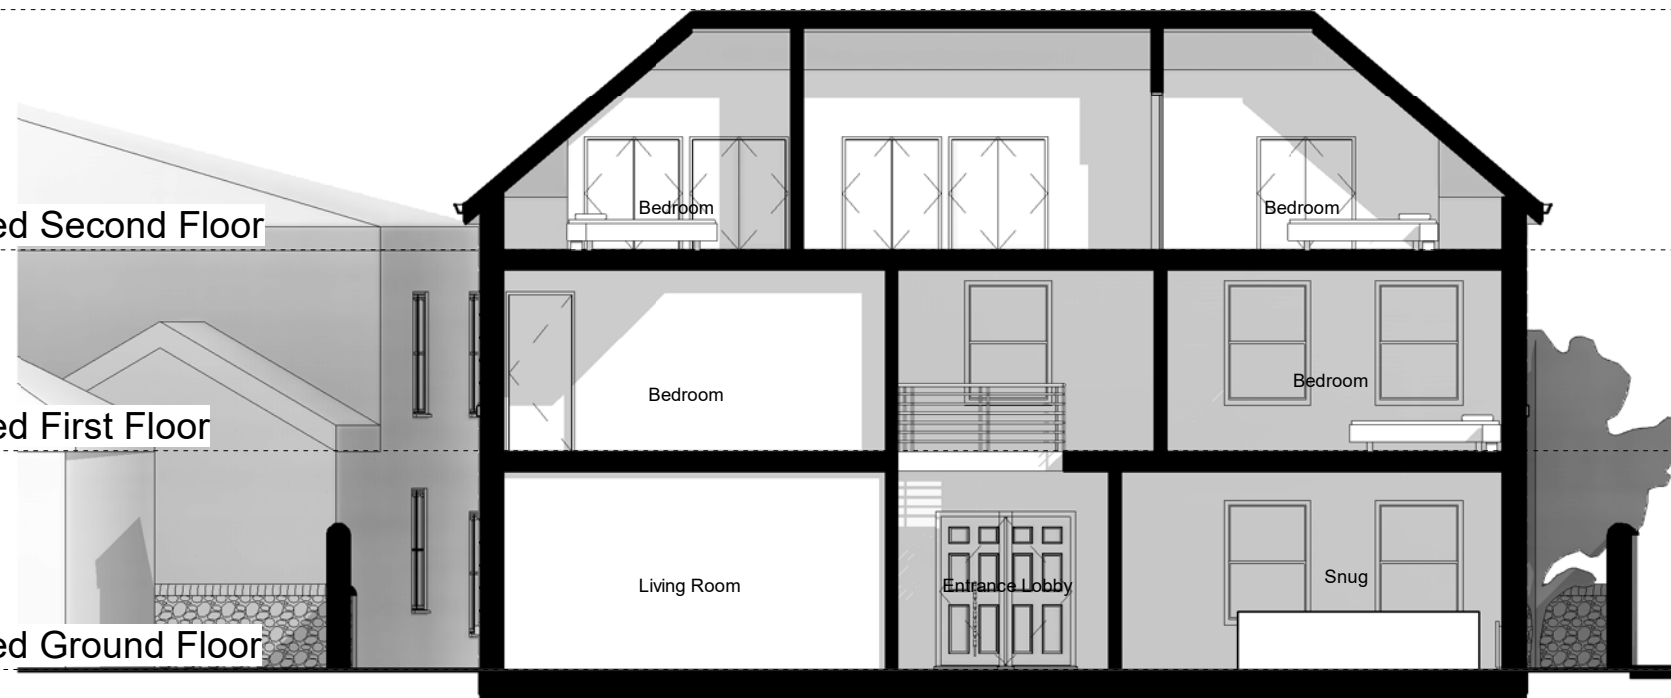

## Section 1

1:100

No.	Description	Date
A	Updated to Clients requirements.	Feb 24
B	Levels added to Clients requirements.	June 24

			
CODE	STATUS	SUITABILITY DESCRIPTION	PURPOSE OF ISSUE

PROJECT	287 OXFORD ROAD
SHEET	PROPOSED BUILDING SECTIONS

CLIENT			PARVAZ AFTAB		
Date	Project number	Scale (@ A3)			
24/11/2021	PROJ12	1 : 100			
Drawn by	DRWAING NUMBER	REV			
MSA	PROJ12-XX-XX-ZZ-DR-A-300	B			
Checked by					
RM					