

Notes


11/62/91783/W

0m	<b>Scale 1:50</b>	4m
0m	<b>Scale 1:100</b>	8m
0m	<b>Scale 1:200</b>	16m
0m	<b>Scale 1:1250</b>	100m




[When to scale of original plan, bar = 8cm]

© Copyright Kirklees Metropolitan Council

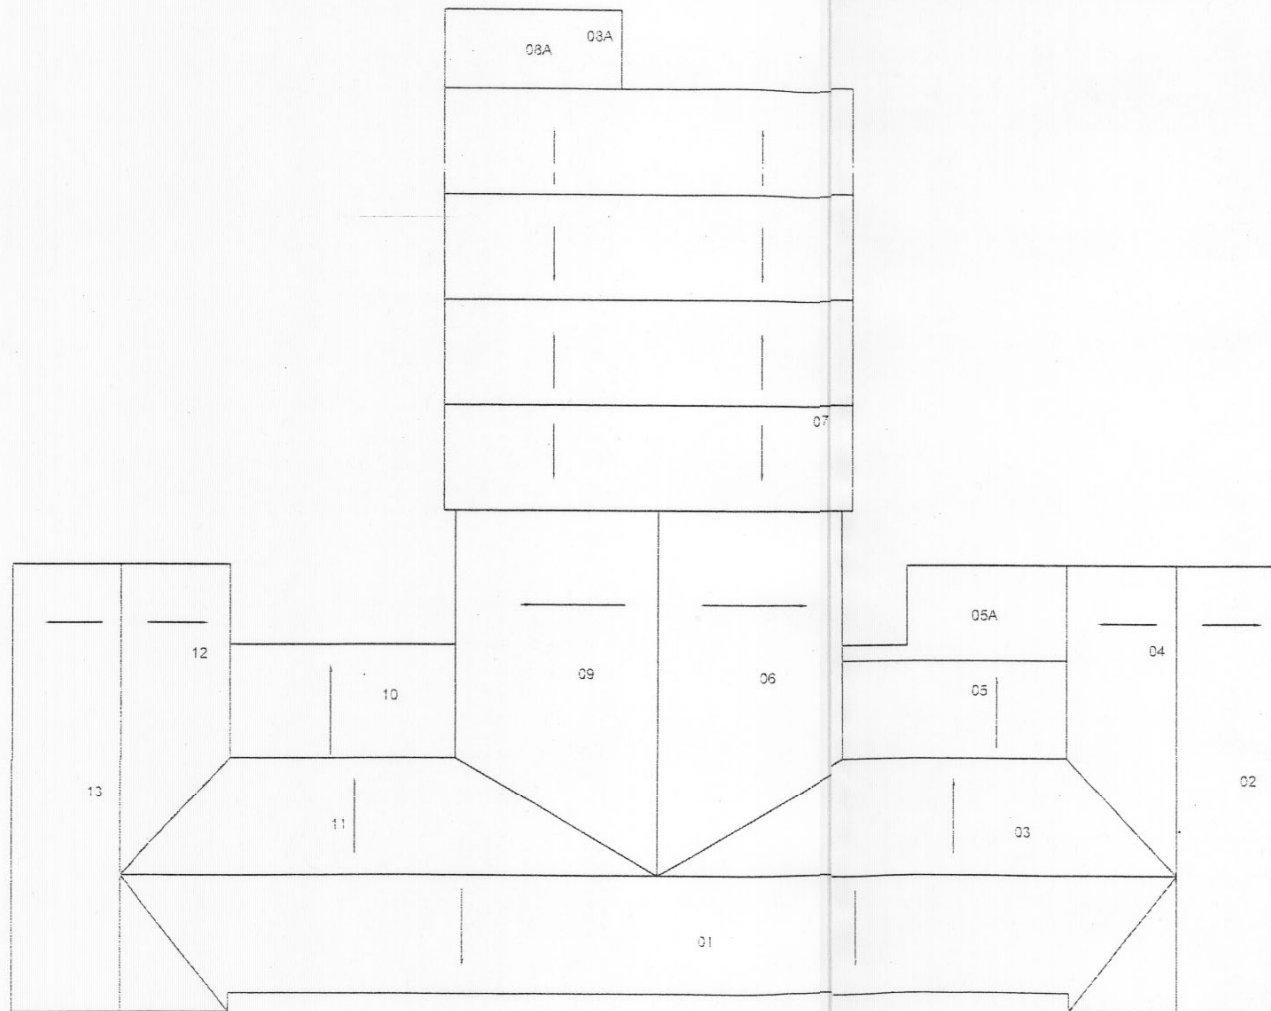

Revision	Description	By	Date

CAD file:		
<b>Design and Property Service</b>		
Kirkgate Buildings, Byram Street, Huddersfield HD1 1BY Tel: (01484) 226060 Email: d&ps@kirklees.gov.uk Fax: (01484) 226066		
Client	<b>ADULTS &amp; COMMUNITY</b>	
Project	<b>WOOLDALE COMMUNITY CENTRE</b>	
Drawing Title	<b>Reroof All Pitched Roofs</b>	
Scale	Status	
<b>A2 1:100</b>		
Drawn	Checked	Date
<b>M Lynch</b>		<b>Jan 09</b>
Project No.	Drawing No.	Revision
<b>AS623019</b>	<b>BLD01</b>	
 <b>Kirklees</b> <small>Metropolitan Council</small> DESIGN AND PROPERTY SERVICE		

300

200

100