

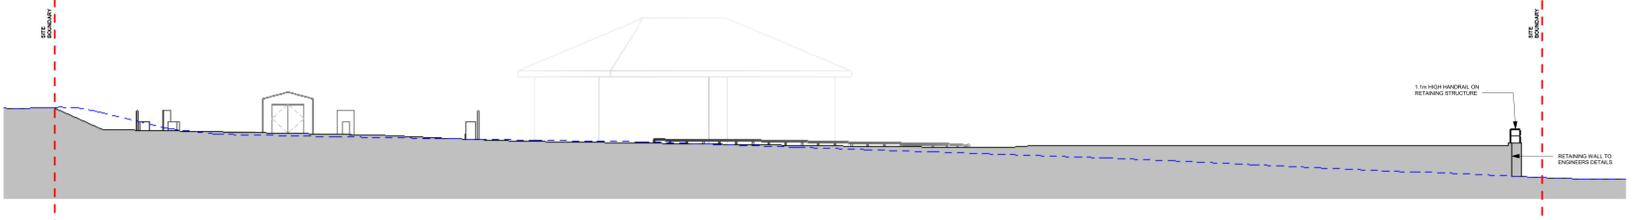


Architects are to be notified of any discrepancies.  
 Contractors must check all dimensions on site.  
 This drawing is to be used solely for the information as stated only.  
 For other information refer to the latest revision of any cross referenced drawings.  
 To be read in conjunction with relevant design standards/protocols.  
 This is a colour drawing. In order to ensure any subsequent reproduction is viewed correctly it should be printed in full colour.


KEY:  
 --- EXISTING GROUND LEVEL

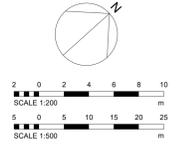


SECTION AA  
 1 : 200

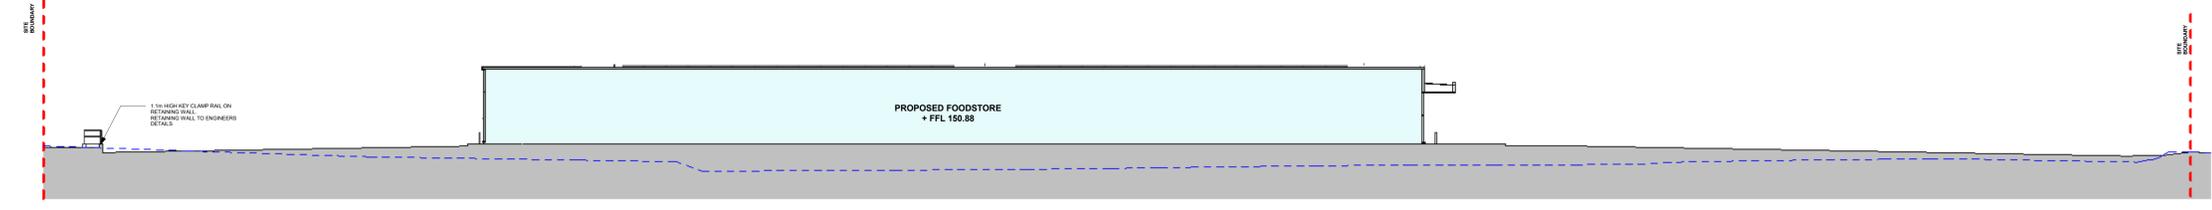


SECTION BB  
 1 : 200

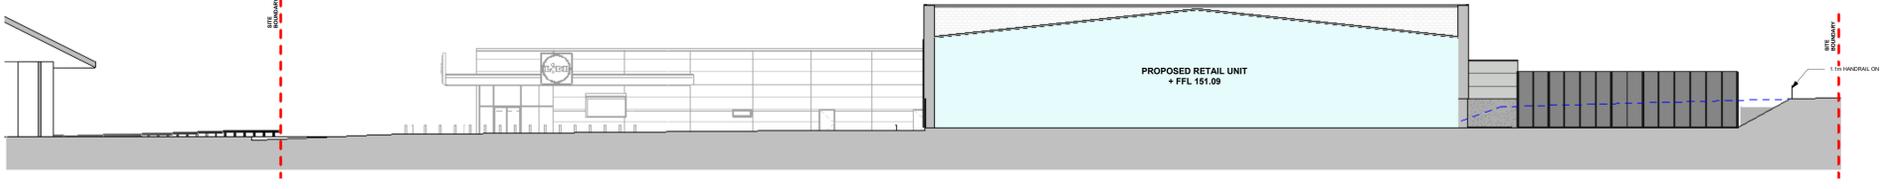

SECTION CC  
 1 : 200

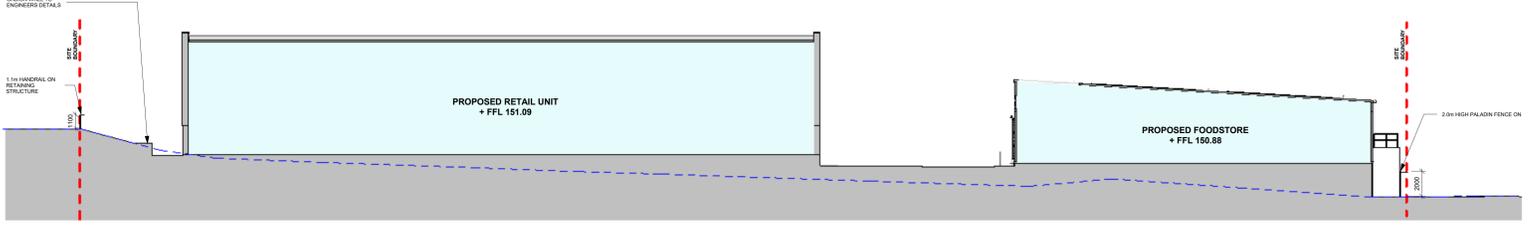

SECTION DD  
 1 : 200

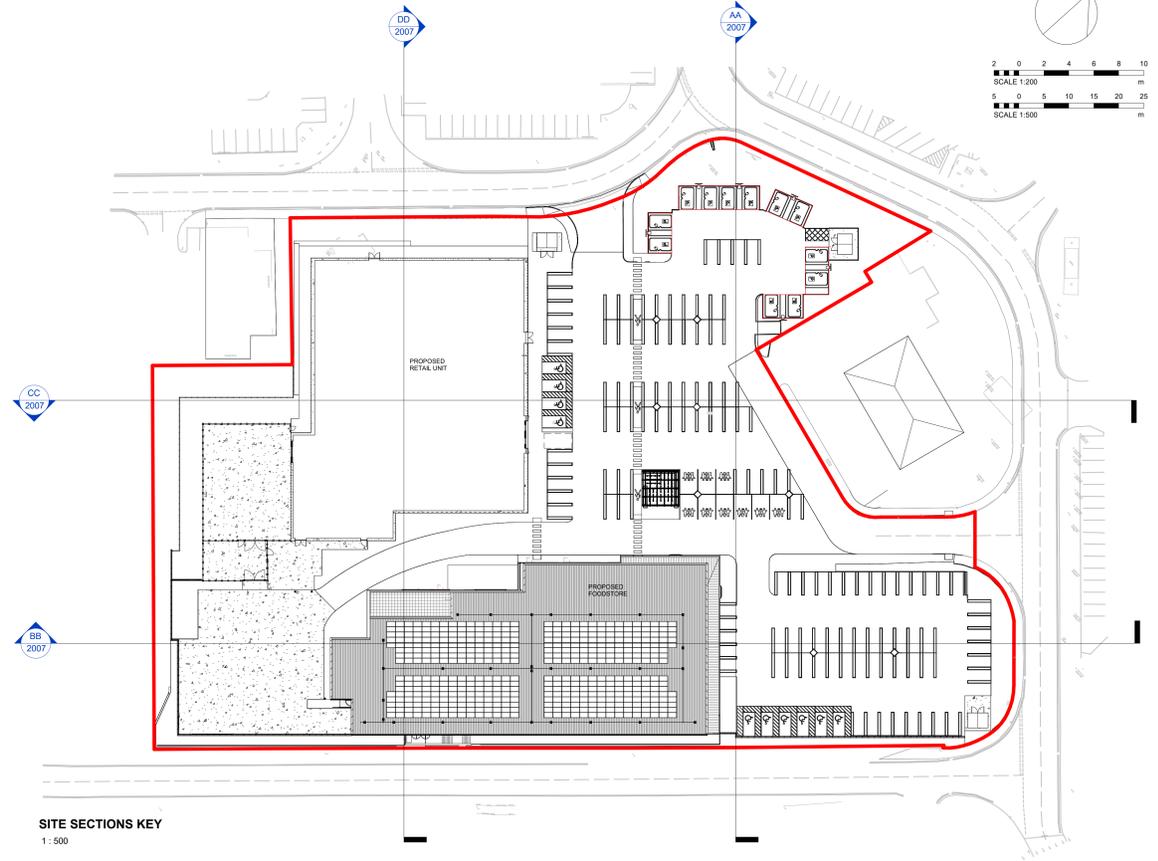

SITE SECTIONS KEY  
 1 : 500

C9	PLANNING UPDATE	01.05.24	MN	NP
C8	PLANNING ISSUE SITE APPLICATION BOUNDARY ALT.	04.03.24	SP	JM
C7	MINOR UPDATE TO BOUNDARY	21.02.24	SP	JM
C6	UPDATE TO PLANNING ISSUE	12.01.24	SP	JM
C5	PLANNING UPDATE	25.04.23	DM	JM
C4	LAYOUT BOUNDARY TREATMENTS TO BE USED IN LINE WITH PLANNERS COMMENTS LATEST LANDSCAPE PROPOSALS	20.09.21	DM	JM
C3	FREE HIGH RAILING ADDED AS PER PLANNING COMMENTS	15.09.21	DM	JM
C2	SECTION HEIGHTS ADDED TO SHOW HEIGHTS OF BOUNDARY TREATMENTS AND TYPES	12.07.21	DM	PV
C1	LAYOUT UPDATED, ISSUED FOR PLANNING	16.04.21	MN	JM
P1	DRAFT PLANNING ISSUE	18.12.20	GL	JM
Rev	Description	Date	Drn	Chk

Status  
 PLANNING

**SMR**  
 SMALLEY MARSEY RISPIN  
 ARCHITECTS  
 Floor 2, The Exchange, Station Parade, Harrogate, HG1 1TS  
 01423 707 757 admin@smrarchitects.co.uk

Project  
 LIDL BIRSTALL, BANKWOOD WAY



Drawing Title  
 PROPOSED SITE SECTIONS - PLANNING

Proj Ref	Origin	Zone	Level	Type	Rate	Num	Status	Rev
...	7404	SMR	00	ZZ	DR	A	2007	A3
SMR Job Ref	Sheet	Scale	Drawn					
7404-00-2007	A0	NOTED	GL					