


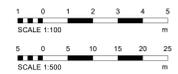


Architects are to be notified of any discrepancies.  
Contractors must check all dimensions on site.  
This drawing is subject to copyright laws and is for use on this project only.  
For other information refer to the latest revision of any associated drawings.  
To be used in conjunction with relevant design standards/protocols.

This is a colour drawing. In order to ensure any subsequent reproduction is viewed correctly it should be printed in full colour.




- MATERIALS SCHEDULE**
- A LOW LEVEL RENDER GREY - RAL 7038
  - B GLAZING TO STAFF AREAS POWDER COATED FRAMES TO 30% GLOSS COLOUR RAL 7011. SECURITY BARS TO BE INCLUDED, WITH RAL 7011 DRIP FLASHING SURROUNDS
  - C FASCIAS AND SOFFITS ALUMINIUM COPING & FLASHING OR SIMILAR APPROVED - COLOUR GREY RAL 9006
  - D CURTAIN WALLING, ENTRANCE POD AND WINDOWS - POWDER COATED FRAMES TO 30% GLOSS COLOUR, RAL 7011
  - E INSULATED METAL WALL CLADDING PANELS OR SIMILAR APPROVED, COLOUR MOONSTONE RAL 7035
  - F INSULATED METAL WALL CLADDING PANELS OR SIMILAR APPROVED, COLOUR BASALT RAL 7011
  - G ALUMINIUM PROFILE FOR PARAPET CAPPING AND ENTRANCE SURROUND, COLOUR ANTHRACITE RAL 7011
  - H POWDER COATED STEEL DOOR, COLOUR TBC.
  - I SIGNAGE - SUBJECT TO SEPERATE APPLICATION


NOTE: ALL PROPOSED MATERIALS, FINISHES & COLOURS ARE SUBJECT TO APPROVAL BY THE LOCAL AUTHORITY

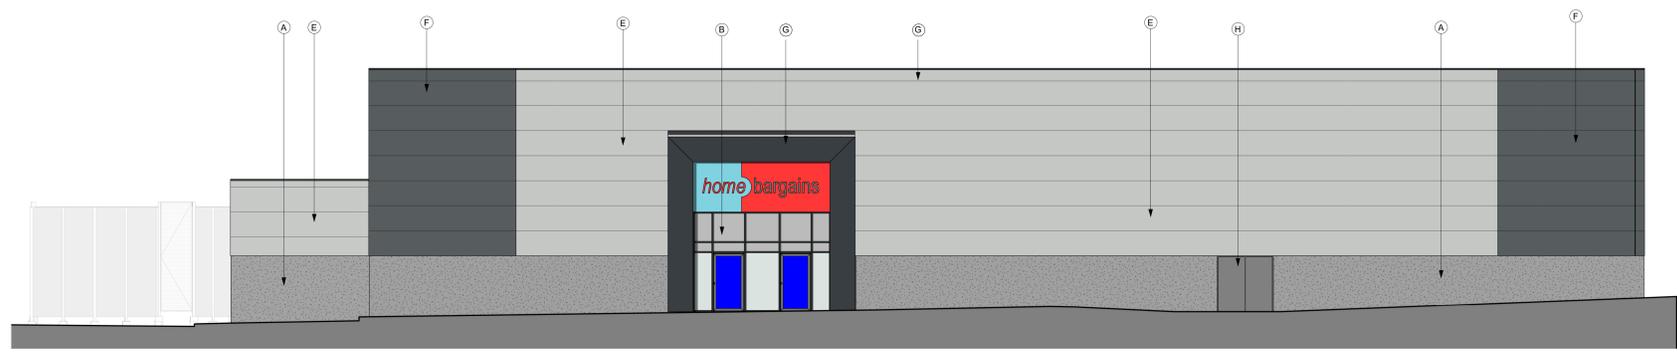


E01 RETAIL UNIT - EAST ELEVATION  
1:100

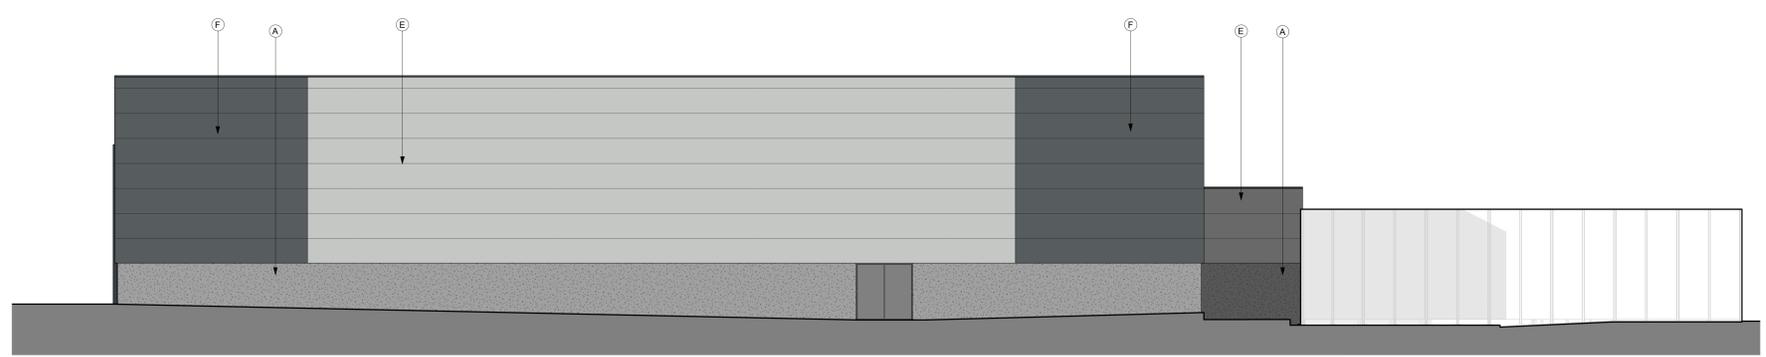


E02 RETAIL UNIT - NORTH ELEVATION  
1:100

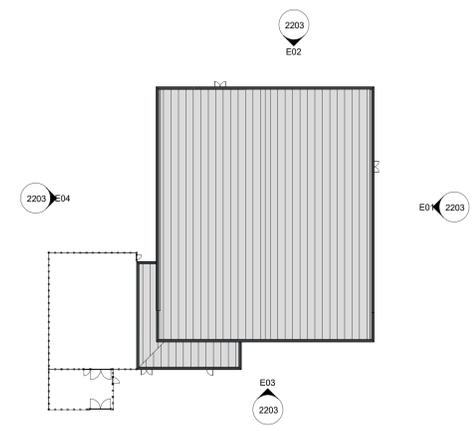

ELEVATION KEY PLAN  
1:500

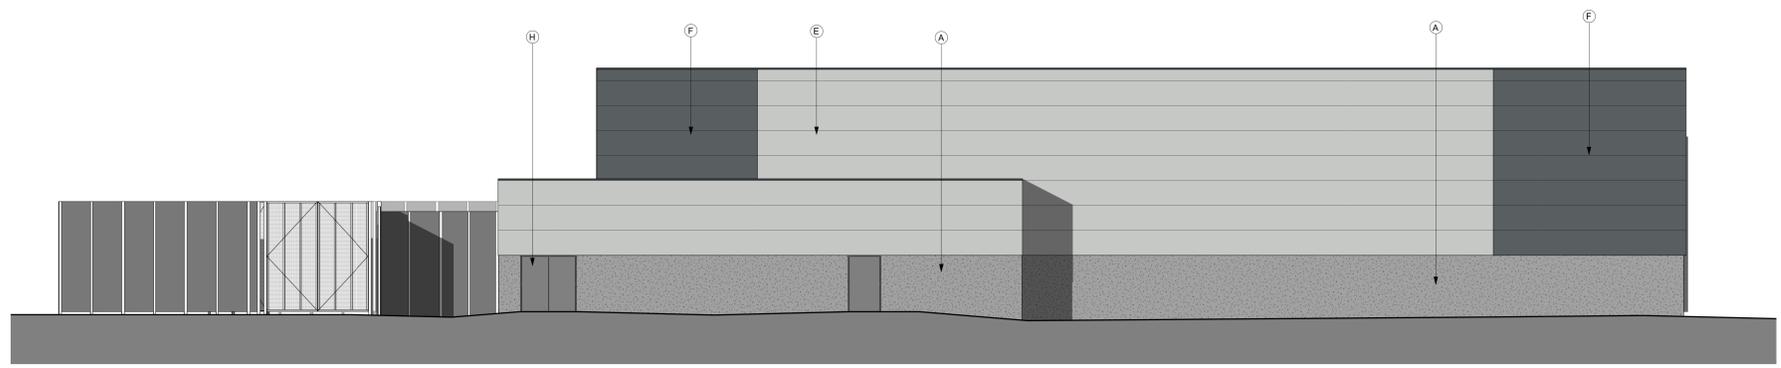

E03 RETAIL UNIT - SOUTH ELEVATION  
1:100

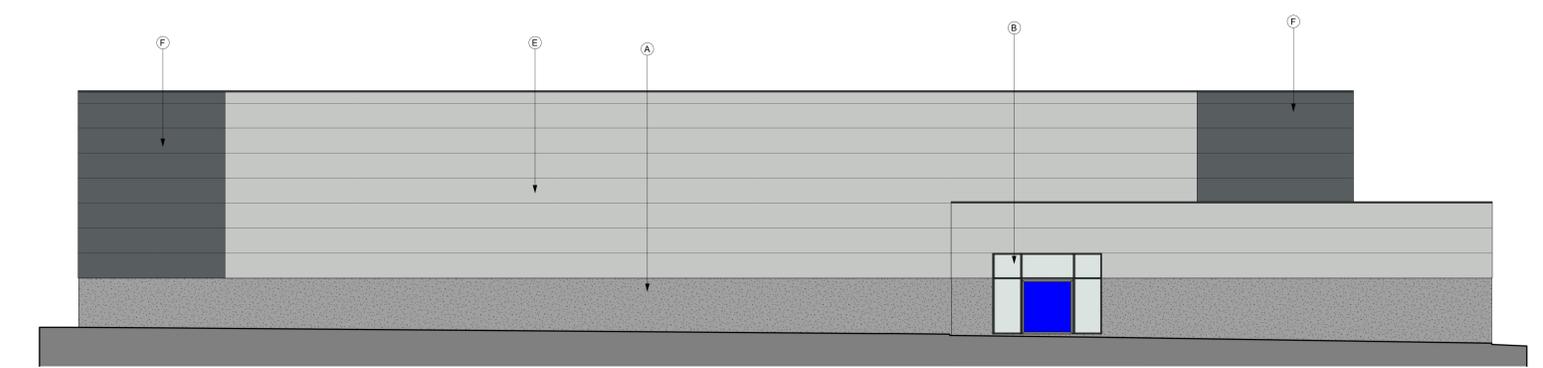

E04 RETAIL UNIT - WEST ELEVATION  
1:100

Rev	Description	Date	Drn	Chk
P1	PLAN UPDATES	13.09.20	GL	JM
P2	FIRST ISSUE			

Status: PLANNING

**SMR**  
SMALLEY MARSEY RISPIN  
**ARCHITECTS**  
Floor 2, The Exchange, Station Parade, Heminggate, HGI 113  
01423 707 757 admin@smrarchitects.co.uk

Project: LIDL BIRSTALL, BANKWOOD WAY



Client: LIDL

PROPOSED ELEVATIONS - RETAIL UNIT

Proj Ref	Origin	Zone	Level	Type	Rate	Team	Status	Rev
7404 - SMR - 00 - ZZ - DR - A - 2203 - A3 - C2								

SMR Job Ref	Sheet	Scale	Drawn
7404-00-2203	A0	NOTED	GL