




LEGEND - PROPOSED SITE DRAINAGE	
ELEMENT	SHOWN AS
PROPOSED FOUL DRAINAGE EXTERNAL 150mm Ø	
PROPOSED SW & FW PC RING MANHOLE	
PROPOSED SW DRAIN	
PROPOSED GULLY CONNECTION 150mm DIAMETER	
PROPOSED ACO CHANNEL	
PROPOSED SLOT CHANNEL	
ACCESS BOX FOR SLOT CHANNEL	
RAIN WATER PIPE	
EXISTING MANHOLES (FOUL & SURFACE)	
EXISTING FOUL WATER	
EXISTING SURFACE WATER	
PROPOSED GULLY	
ATTENUATION TANK	

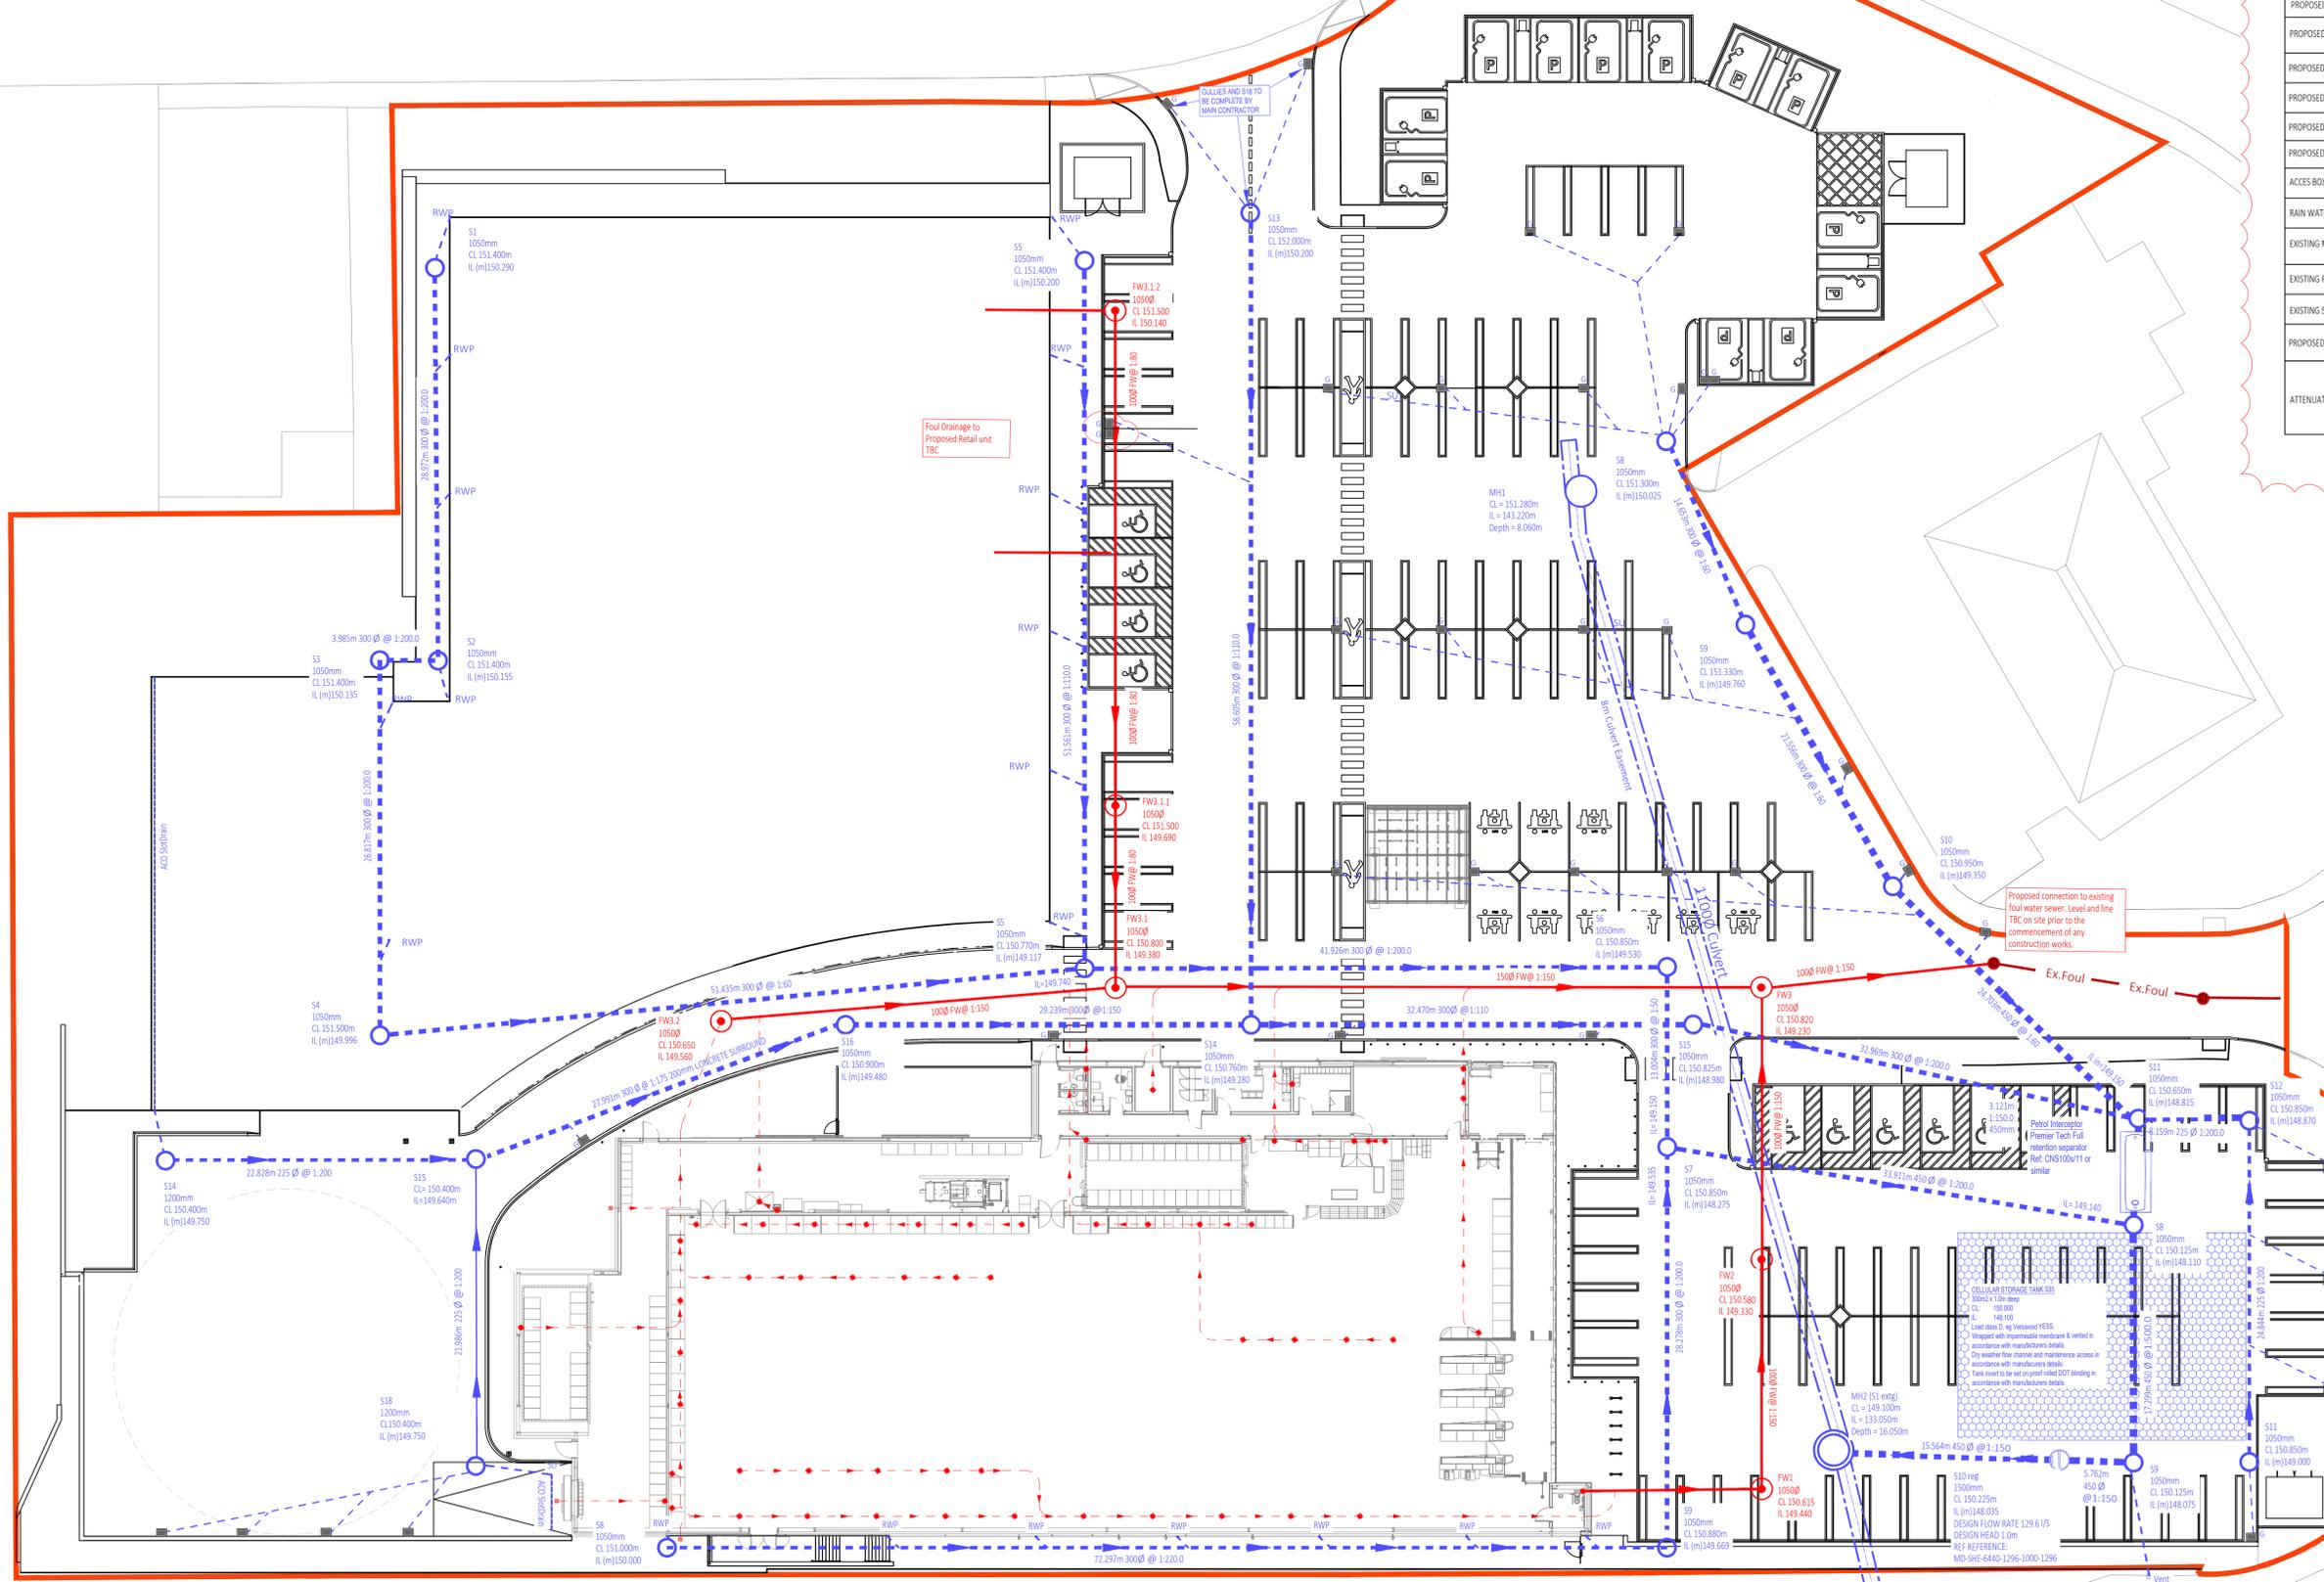

PROPOSED SITE LAYOUT PLAN  
SCALE: 1:250

THIS DRAWING IS PROTECTED BY COPYRIGHT AND IS THE PROPERTY OF SDS (Structural Design Solutions) Ltd. / SDS-UK Ltd. IT MAY NOT BE USED, REPRODUCED OR DISCLOSED TO ANYONE WITHOUT THE PRIOR WRITTEN APPROVAL OF THE AUTHORS.

**CIVIL, STRUCTURAL & BUILDING ENGINEERS**  
 DUBLIN • LONDON • CASTLEBAR • SPAIN

Head Office: Unit 9, N5 Business Park, Castlebar, Co. Mayo T23 E283. Tel: +353 (0)94 9034914  
 Dublin: Silverdale, Old Swords Road, Dublin 9, D09 C24. Tel: +353 (0)1 6877480  
 London: Congress House, 14 Lyon Road, Harrow, HA1 2EN. Tel: +44 (0)20-30266724  
 Spain: Calle Virgen de Guadalupe, 44, Ubeda, 23400, Jien. Tel: +34662556212  
 Email: info@structuraldesign.ie Web: www.structuraldesign.ie

**DRAWING NOTES:**

- This Drawing is to be read in conjunction with the relevant Specifications & other Architectural & Engineering Drawings. Engineers to be informed immediately of any discrepancies before work proceeds.
- Do Not Scale from this Drawing. -Metric Figure Dimension only are to be used.
- It is "The Contractors" responsibility to ensure that all works are carried out in accordance with the requirements of the current Building Regulations and all other statutory documents relevant to this project including the grant of planning permission, Fire Safety Certificate and Disability Access Certificate.
- SDS (Structural Design Solutions) Ltd / SDS-UK (Structural Design Solutions) Ltd. bear no liability for unilateral changes/modifications made during the course of construction based on the drawing prepared, without prior consultation and confirmation of acceptance of the revision by SDS (Structural Design Solutions) Ltd / SDS-UK (Structural Design Solutions) Ltd.

REV.	DATE	BY	DESCRIPTION
T4	02.10.2024	ALN	DRAINAGE UPDATED
T3	07.08.2024	JPM	DRAINAGE UPDATED
T2	22.07.2024	JAC	ISSUED FOR CONSTRUCTION
T1	17.07.2024	JAC	ISSUED FOR CONSTRUCTION

REV.	DATE	BY	DESCRIPTION
T4	02.10.2024	ALN	DRAINAGE UPDATED
T3	07.08.2024	JPM	DRAINAGE UPDATED
T2	22.07.2024	JAC	ISSUED FOR CONSTRUCTION
T1	17.07.2024	JAC	ISSUED FOR CONSTRUCTION

Client: **LIDL GB**

Project Title: **PROPOSED NEW LIDL BIRSTALL, BANKWOOD WAY BIRSTALL, UK**

Drawing Title: **SITE LAYOUT FOUL SEWER & SURFACE WATER LAYOUT**

Scale: 1:250

Drawn by: JAC

Date: JULY 2024

Checked: AM

Project No: 24185-SDS-00-SL-DR-C-3021

Revision: T4

Scale: 1:250

Paper Size: A1

Status: TENDER

Drawn by: JAC

Date: JULY 2024

Checked: AM

Project No: 24185-SDS-00-SL-DR-C-3021

Revision: T4