
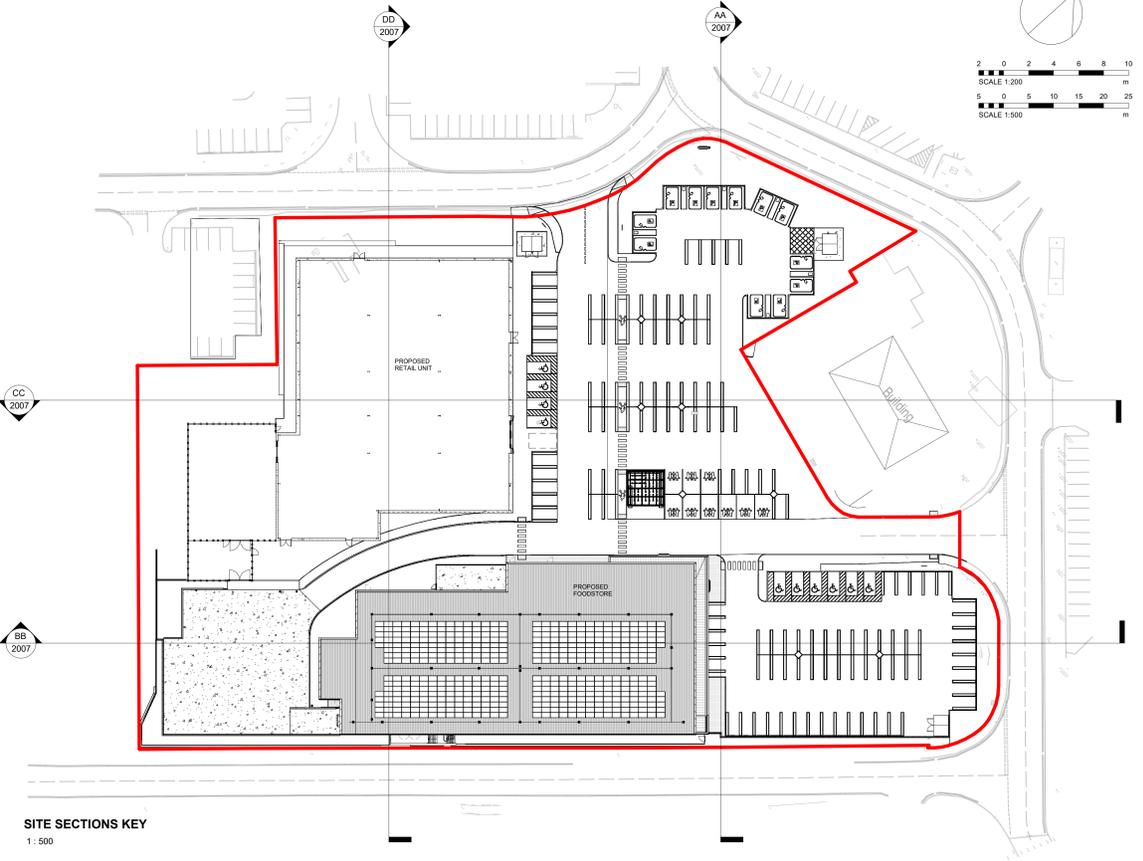



Architects are to be notified of any discrepancies.
 Contractors must check all dimensions on site.
 This drawing is subject to copyright laws and is for use on this project only.
 This drawing is to be used solely for the information as stated only.
 For other information refer to the latest revision of any cross referenced drawings.
 To be read in conjunction with relevant design standards/protocols.

This is a colour drawing. In order to ensure any subsequent reproduction is viewed correctly it should be printed in full colour.


KEY:
 --- EXISTING GROUND LEVEL

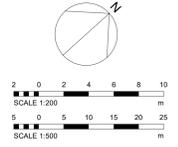


SITE SECTIONS KEY
 1 : 500

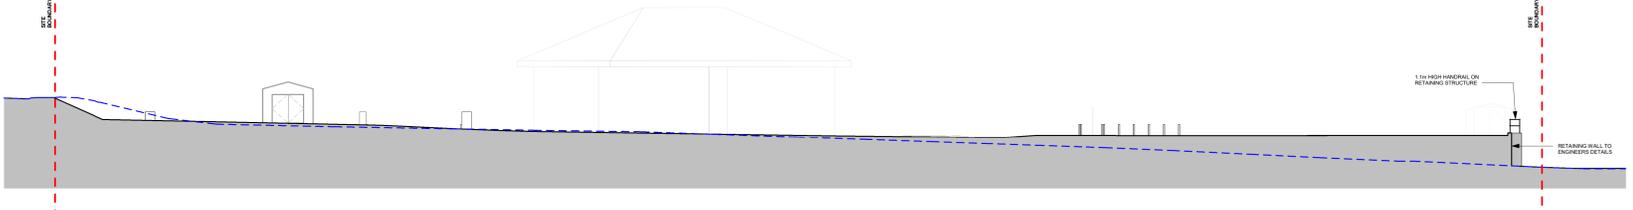


SECTION AA
 1 : 200

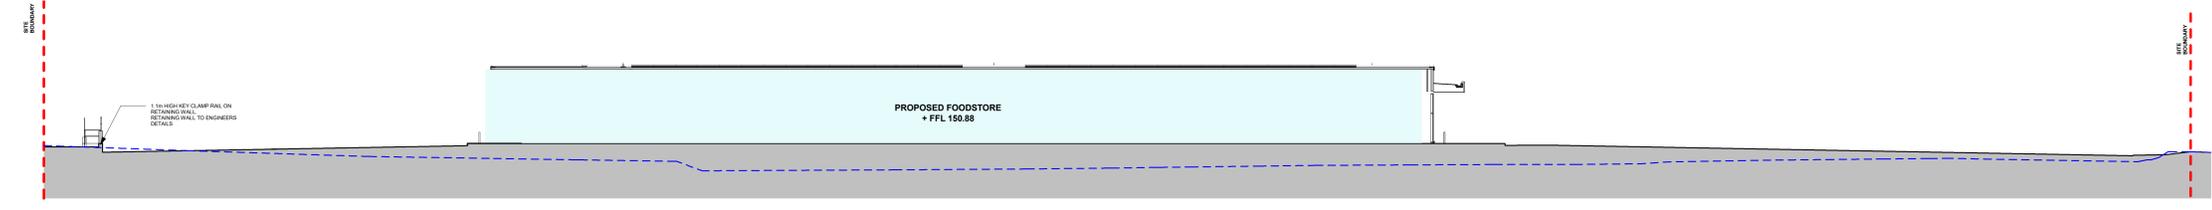

SECTION BB
 1 : 200

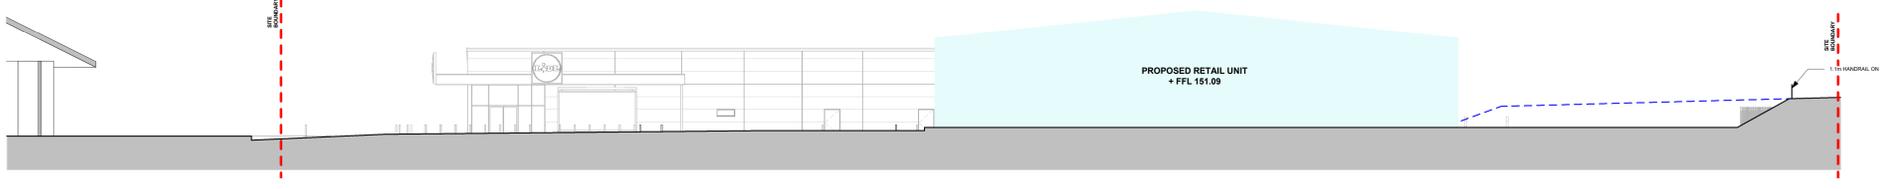

SECTION CC
 1 : 200

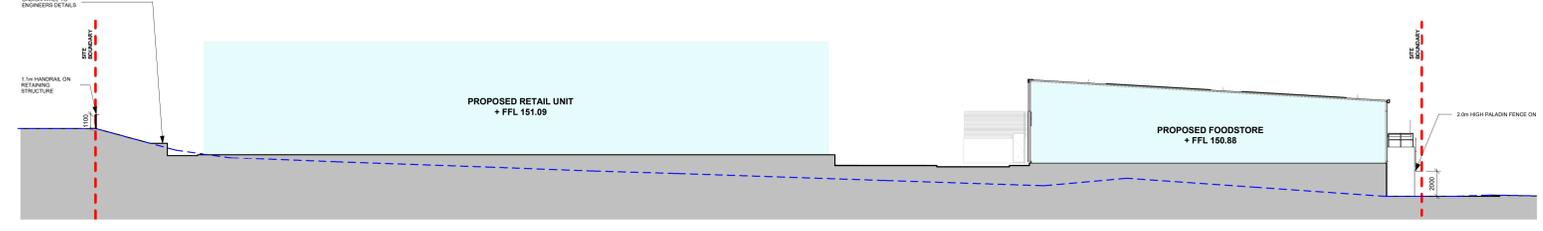

SECTION DD
 1 : 200

C12	SUBSTATION LOCATION	25.02.25	MVC	NP
	AMENDED			
C11	UPDATED PLANNING ISSUE IN LINE WITH COMMENTS FROM THE CLIENT	07.02.25	MK	NP
C10	UPDATED PLANNING ISSUE. NEW SUBSTATION RELOCATED. 3 NO PROPOSED FRESH WATER DUE TO EXISTING WATER MAIN AND CONDUITING AS INDICATED BY YORKSHIRE WATER	06.02.25	MK	NP
C9	PLANNING UPDATE	01.05.24	MN	NP
C8	PLANNING ISSUE SITE APPLICATION BOUNDARY ALT.	04.03.24	SP	JM
C7	MINOR UPDATE TO BOUNDARY	21.02.24	SP	JM
C6	UPDATE TO PLANNING ISSUE	12.01.24	SP	JM
C5	PLANNING UPDATE	25.04.23	DM	JM
C4	LAYOUT BOUNDARY TREATMENTS DISCUSSED IN LINE WITH PLANNERS COMMENTS LATEST LANDSCAPE PROPOSALS	11.11.23	MN	DM
C3	1.1m HIGH RAILING ADDED AS PER PLANNING COMMENTS	20.09.23	DM	JM
C2	SECTION HEIGHTS DOTTED TO SHOW HEIGHTS OF BOUNDARY TREATMENTS AND TYPES	15.09.23	DM	JM
C1	LAYOUT UPDATED, ISSUED FOR PLANNING	12.07.21	DM	PW
P2	DRAFT PLANNING ISSUE	16.04.21	MN	JM
P1	DRAFT PLANNING ISSUE	18.12.20	GL	JM
Rev	Description	Date	Drn	Clk

Status
 PLANNING

SMR
 SMALLER MARSEY RISPIN
 ARCHITECTS
 Floor 2, The Exchange, Station Parade, Harrogate, HG1 1TS
 01423 707 757 admin@smrarchitects.co.uk

Project
 LIDL BIRSTALL, BANKWOOD WAY



Drawing Title
 PROPOSED SITE SECTIONS - PLANNING

Proj Ref	Origin	Zone	Level	Type	Rate	Team	Status	Rev
7404 - SMR	DO	ZZ	DR	A	2007	A3	C12	
SMR Job Ref	Sheet	Scale	Notes	Drawn				
7404-00-2007	A0	NOTED	GL					