


EXISTING SIDE ELEVATION
(South)



EXISTING REAR ELEVATION
(East)

KEYS

-  Existing Tile Roof covering
-  Proposed tiles matching to Existing
-  Existing sandstone
-  Proposed sandstone walls matching to existing
-  Elevation through Gable end
- ① Existing UPVC white frame window
- ② Proposed UPVC window in white colour
- ③ Existing UPVC white door
- ④ Proposed UPVC composite door in white colour
- ⑤ Proposed Velux Window

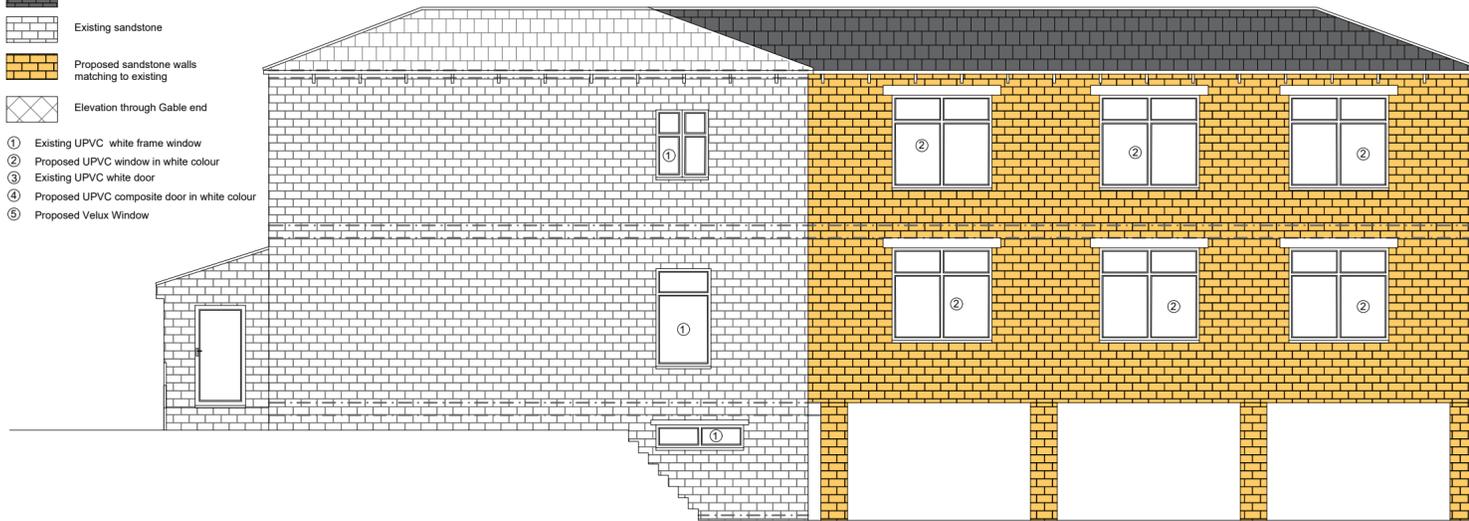

PROPOSED SIDE ELEVATION
(South)



PROPOSED REAR ELEVATION
(East)

NOTES

This drawing is subject to a detailed building and site survey, therefore no guarantee of its accuracy can be given.
This drawing has been draughted in accordance with the clients design requirements.
All areas are approximate and are subject to a detailed building and site survey and further design development.
All dimensions should be checked prior to commencement of construction on site. Measurements should not be taken off the drawing.

Rev	Revision	Date
JOB		
PROPOSED EXTENSION TO MOSQUE		
ADDRESS		
PAKISTAN MUSLIM WEFARE SOCIETY 111 DARK LANE BATLEY WF17 7PU		
MR RAJA TARIQ		
DATE	SCALE	SHEET
10.07.24	1:100	4@A2