



EXISTING BASEMENT /LOWER GROUND FLOOR PLAN

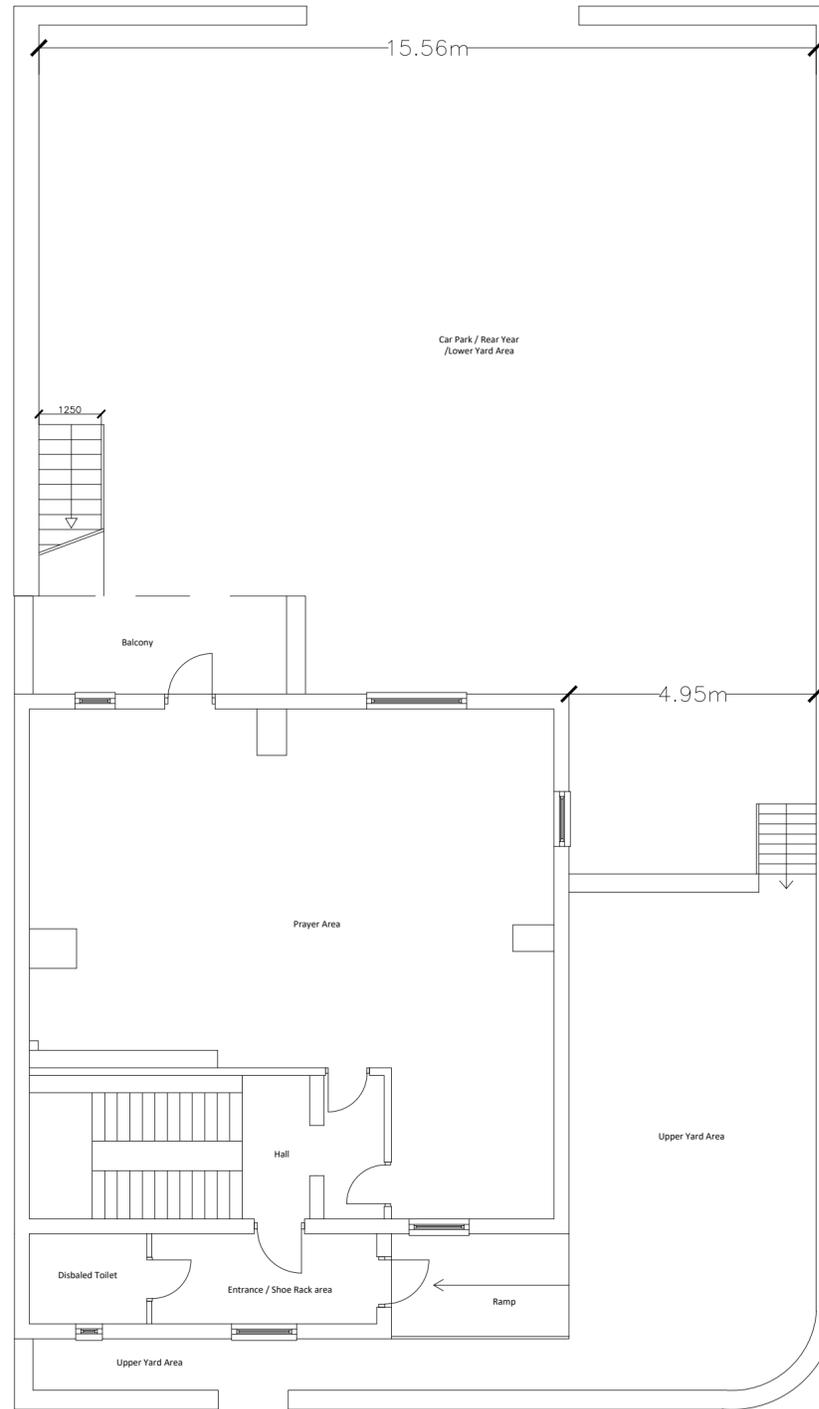

EXISTING GROUND FLOOR PLAN

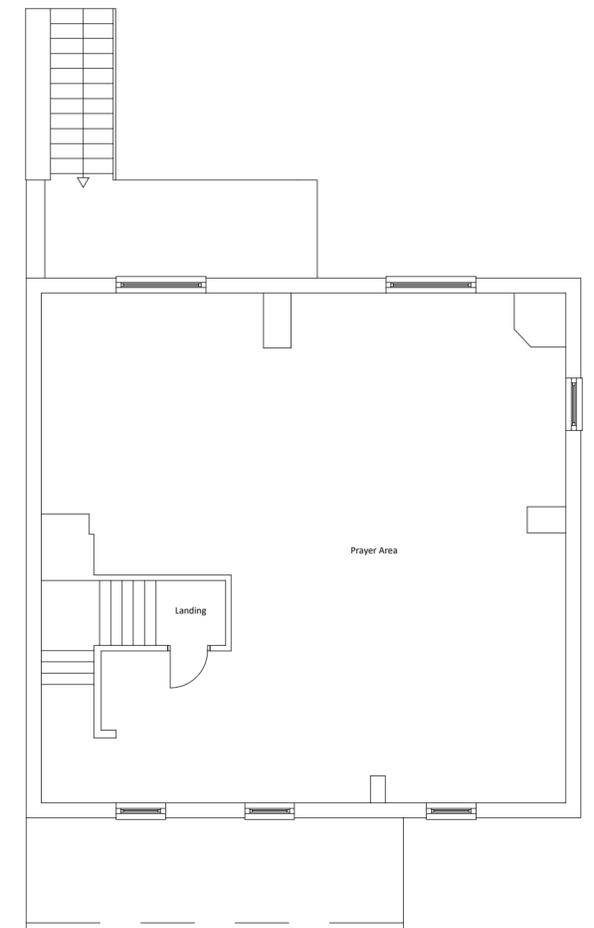

EXISTING FIRST FLOOR PLAN

NOTES
 This drawing is subject to a detailed building and site survey, therefore no guarantee of its accuracy can be given.
 This drawing has been draughted in accordance with the clients design requirements.
 All areas are approximate and are subject to a detailed building and site survey and further design development.
 All dimensions should be checked prior to commencement of construction on site. Measurements should not be taken off the drawing.

Rev	Revision	Date
JOB		
PROPOSED EXTENSION TO MOSQUE		
ADDRESS		
PAKISTAN MUSLIM WEFARE SOCIETY 111 DARK LANE BATLEY WF17 7PU		
MR RAJA TARIQ		
DATE	SCALE	SHEET
10.07.24	1:100	2@A2