


One permanent bat roosting features constructed of concrete, woodcrete, ecostyrocete or similar material shall be installed within the fabric of the new building, within 50cm of the S facing roofline (but not directly above any windows). The bat roosting feature shall be installed in accordance with these details and retained thereafter.


One permanent swift nesting feature constructed of concrete, woodcrete, ecostyrocete or similar material shall be installed within the fabric of the dwelling within 50cm of the N facing roofline (but not directly above any windows or doors). The swift nesting feature shall be installed in accordance with these details and shall be so retained thereafter

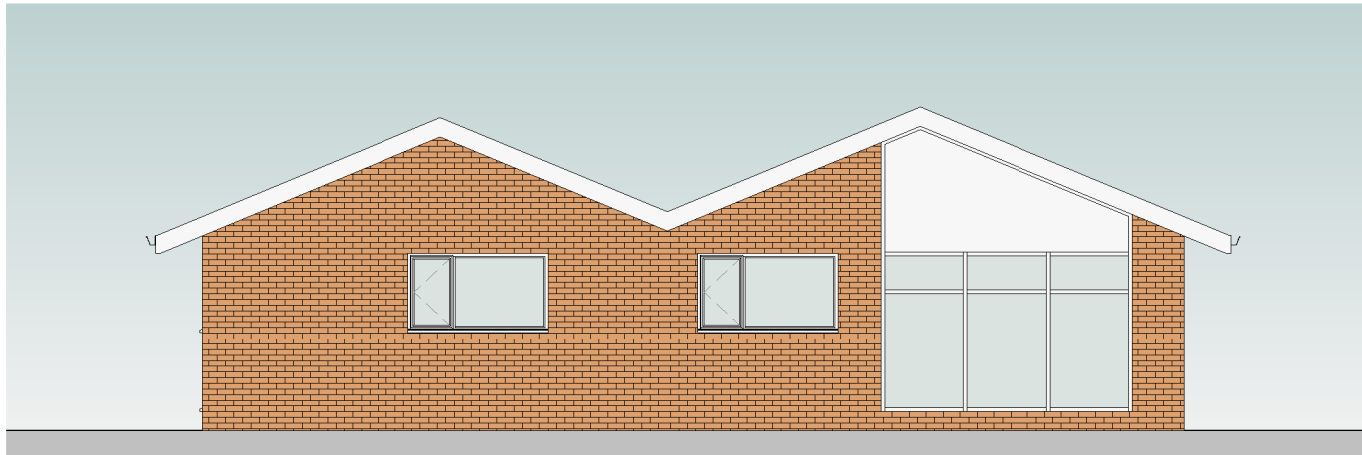


West Existing
1 : 100




North Existing
1 : 100

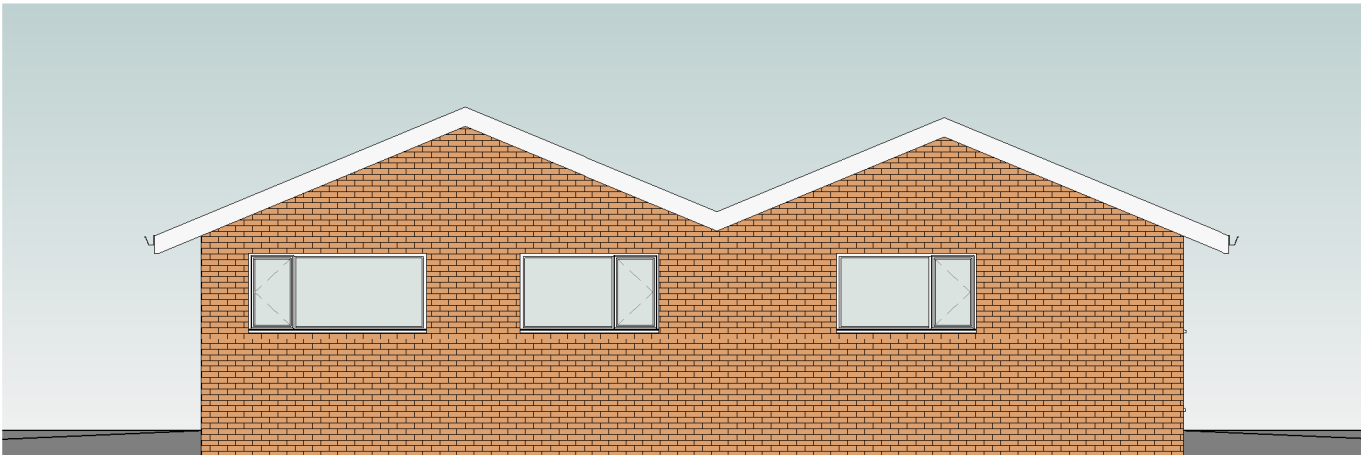

East Existing
1 : 100

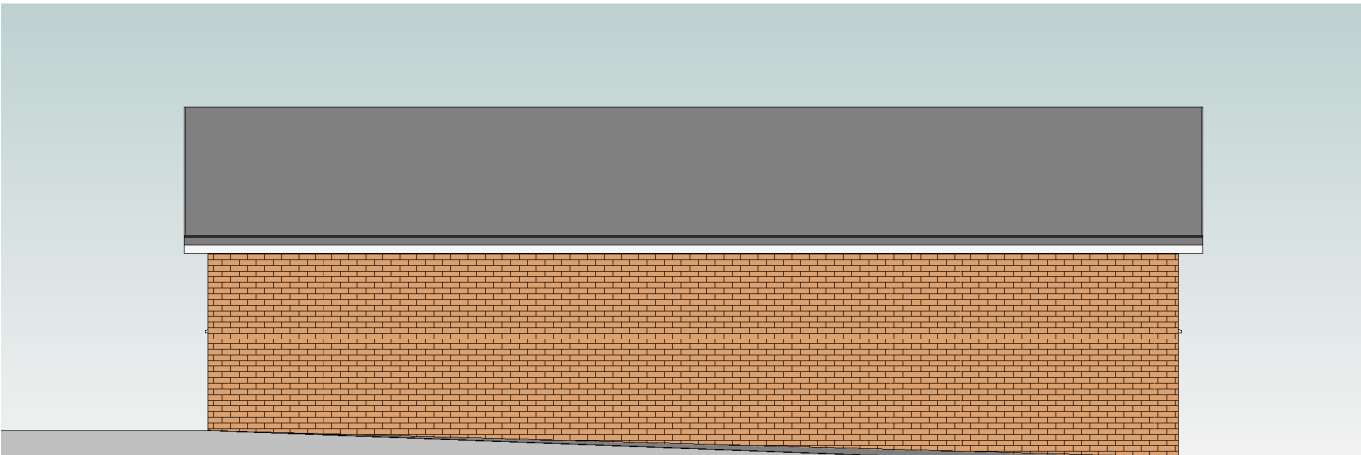


South Existing
1 : 100

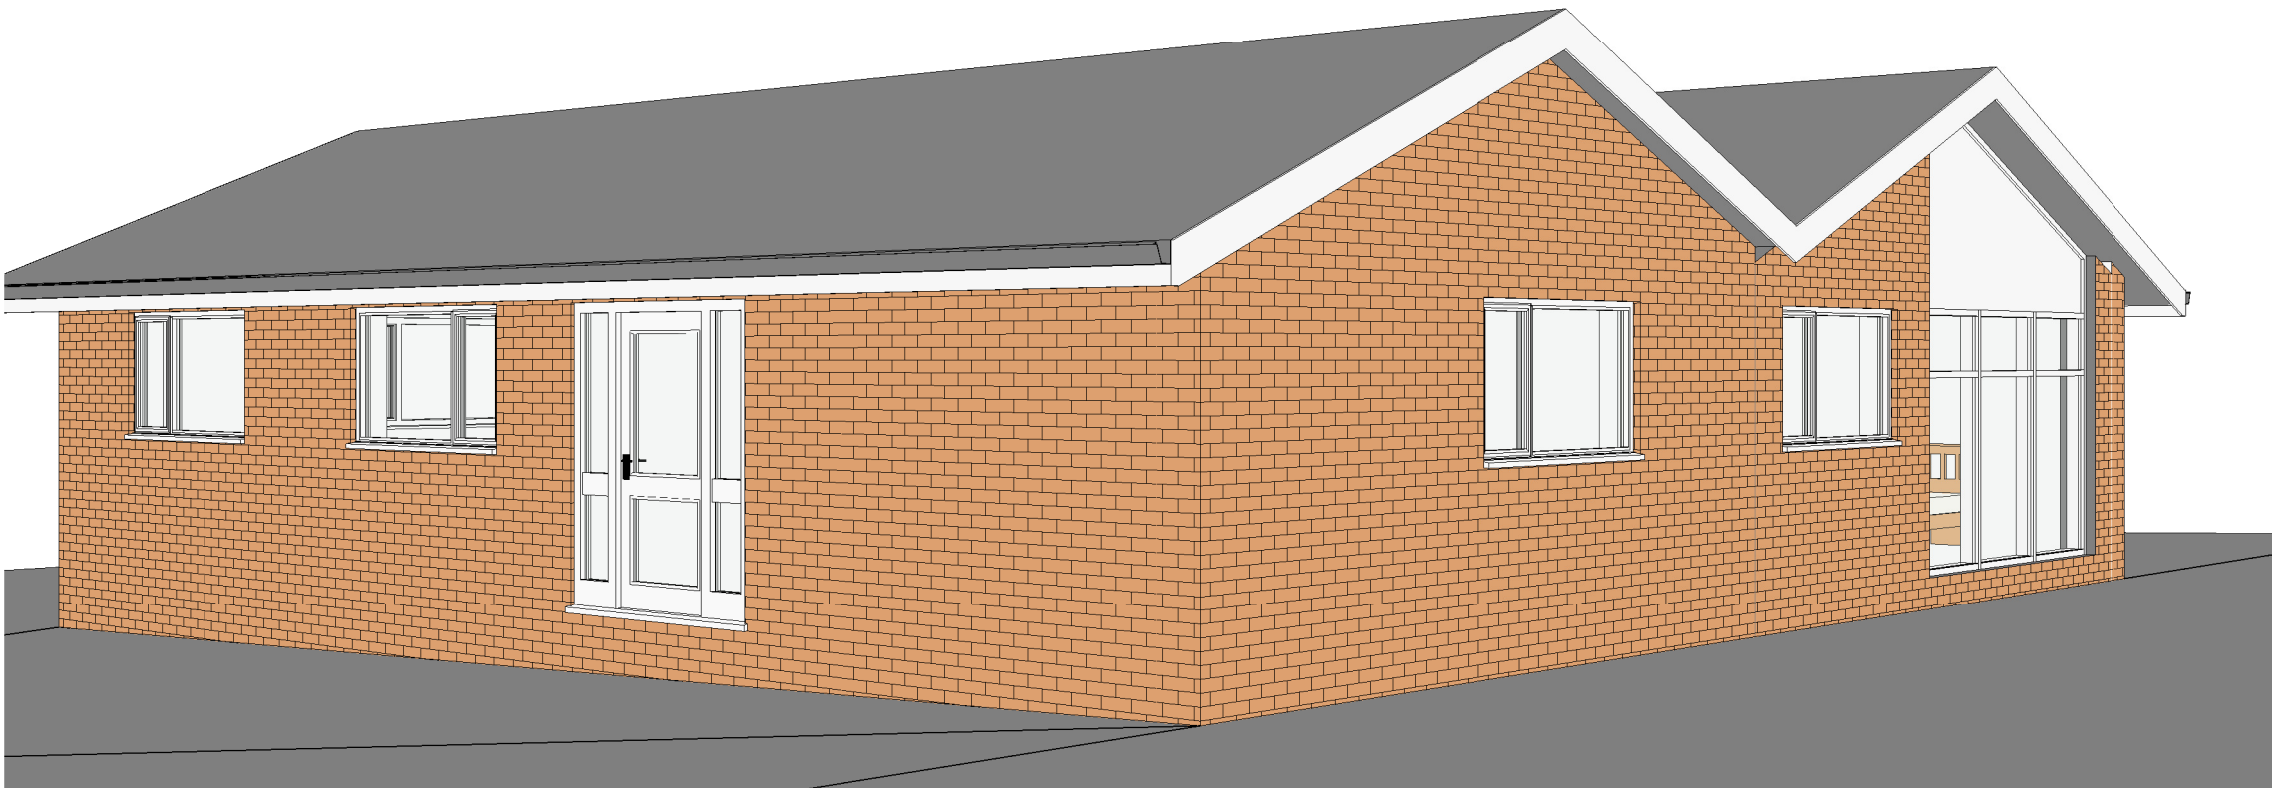

3D View 2



3D View 1

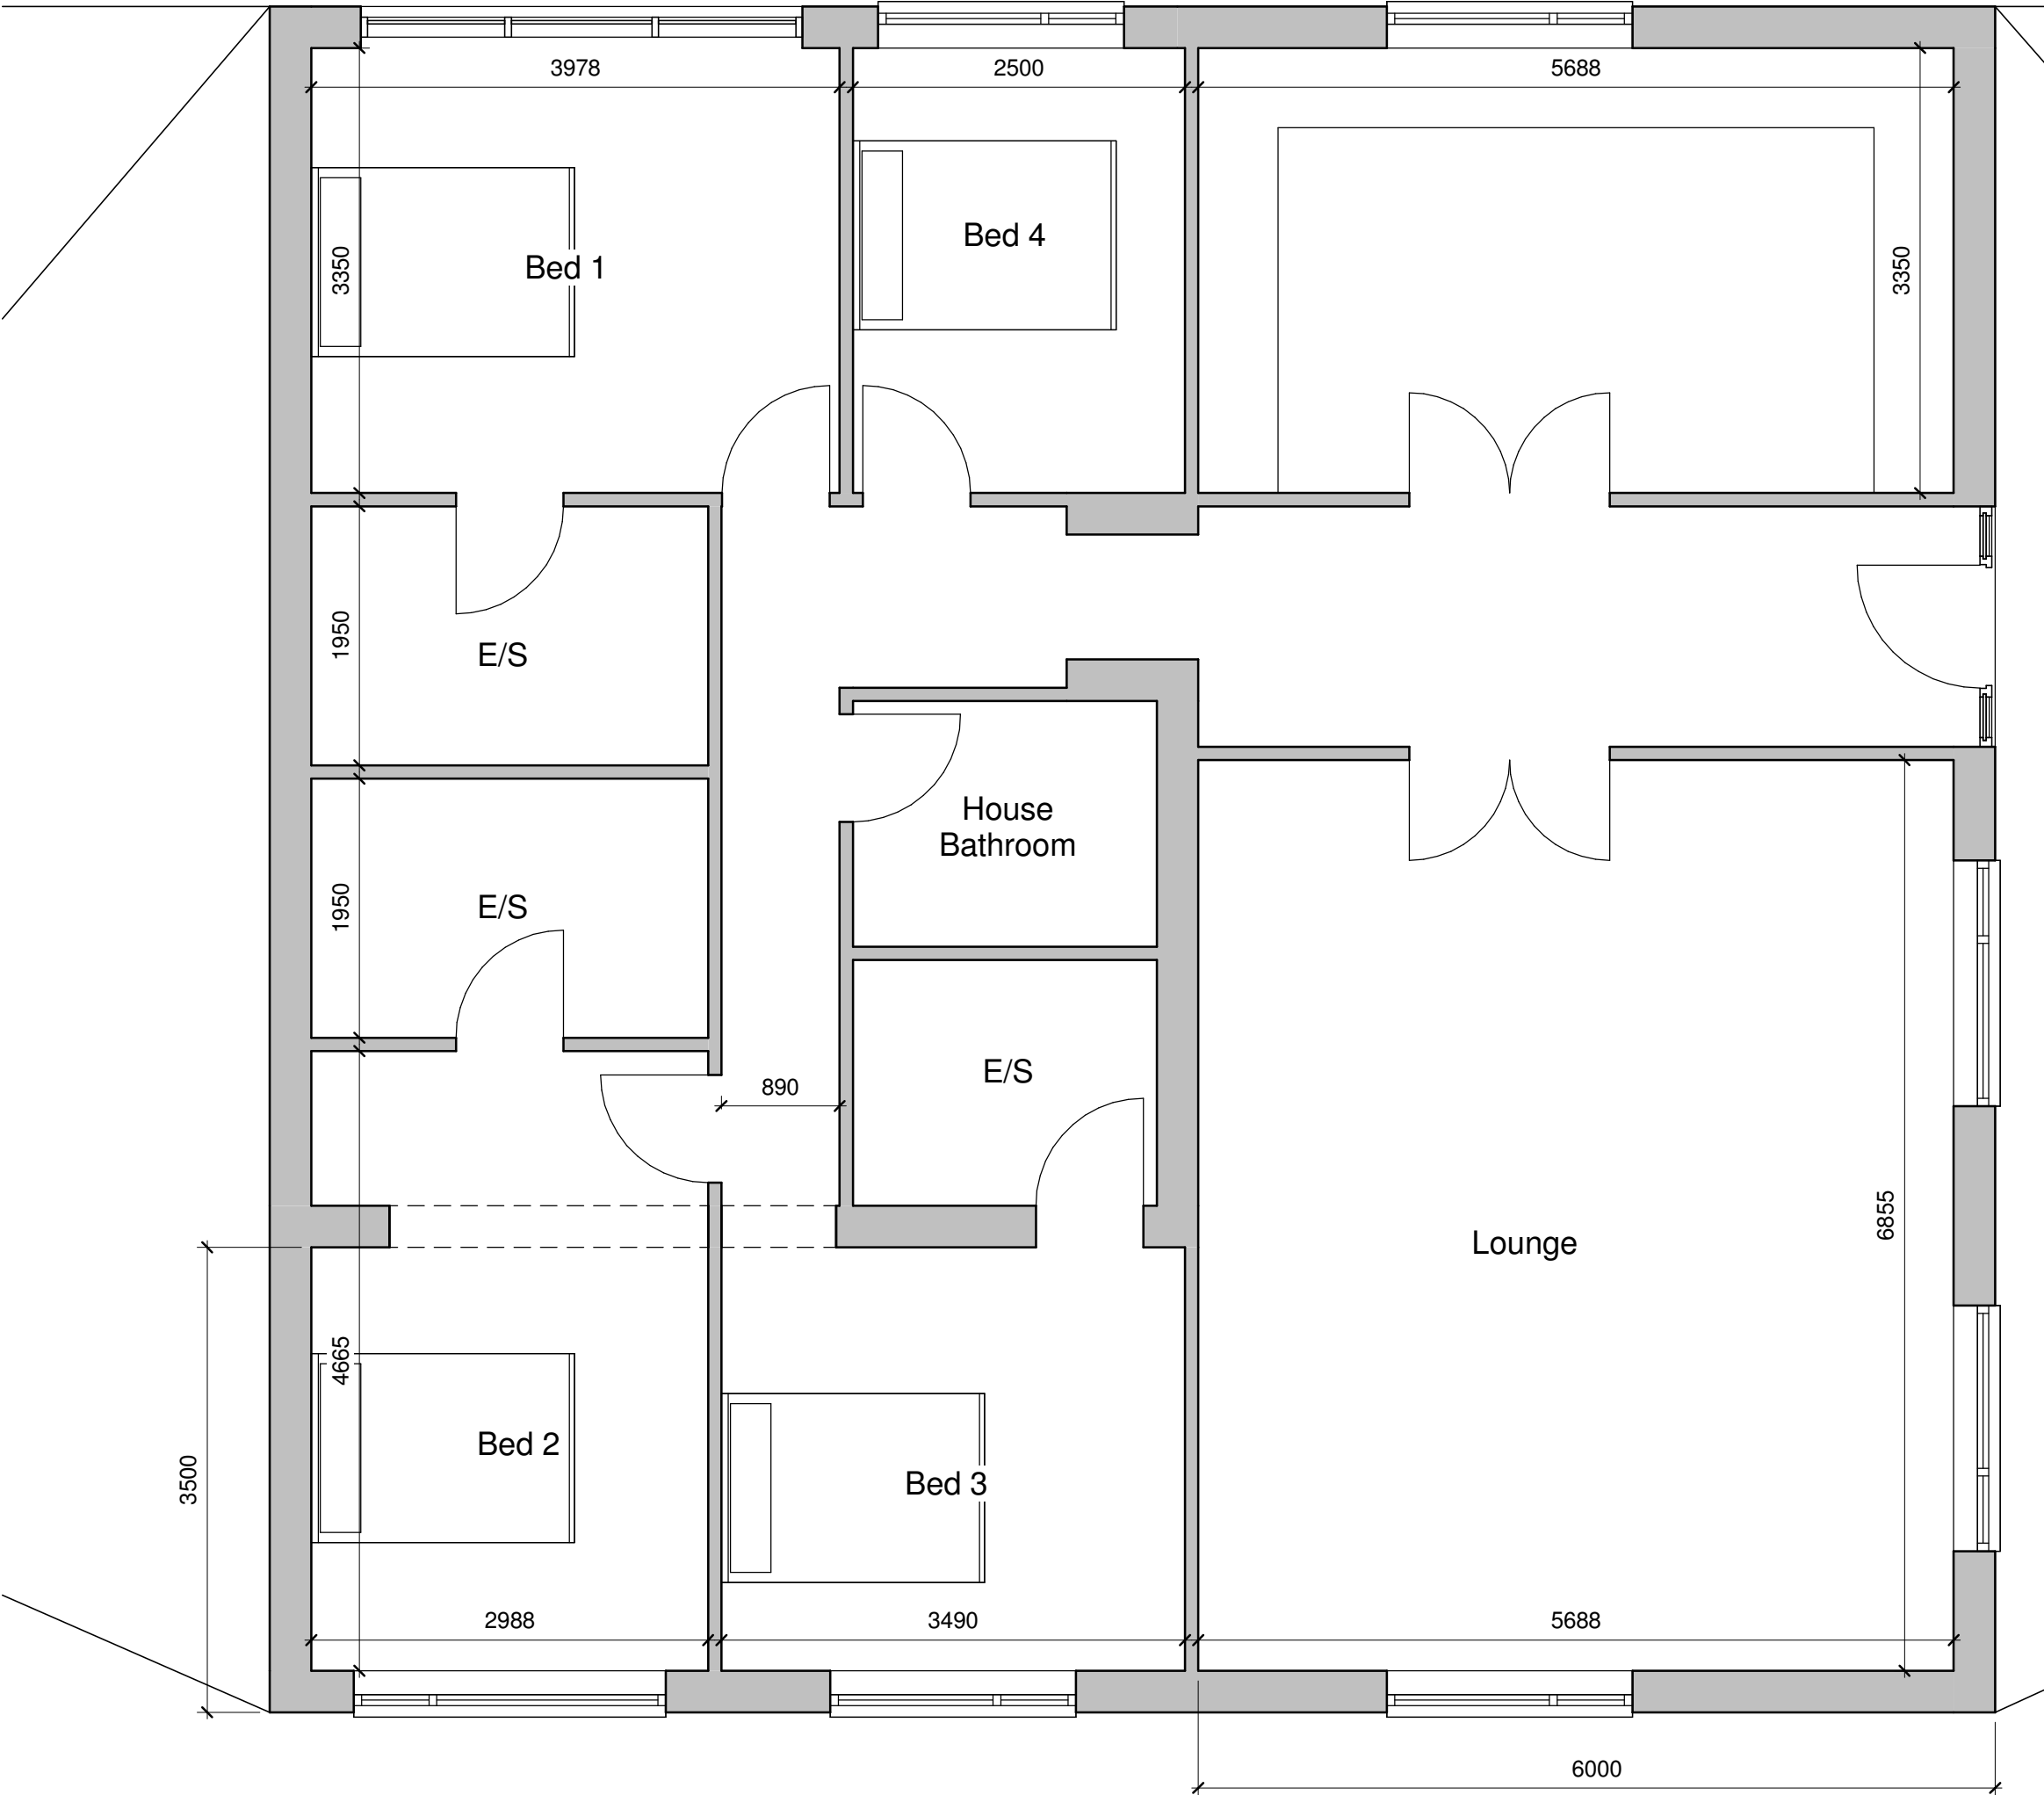

Mr K Raja

Dryclough Avenue, Huddersfield,
West Yorkshire, HD4

Proposed Plans and Elevations

Date:	Designed:	Drawn:	Checked:
MAY24	RF	RF	JW
Scale:	Drawing No:	Revision:	
As indicated	24-18-02	-	