




Site Section A-A
ARCHITECTURE | PLANNING | DESIGN

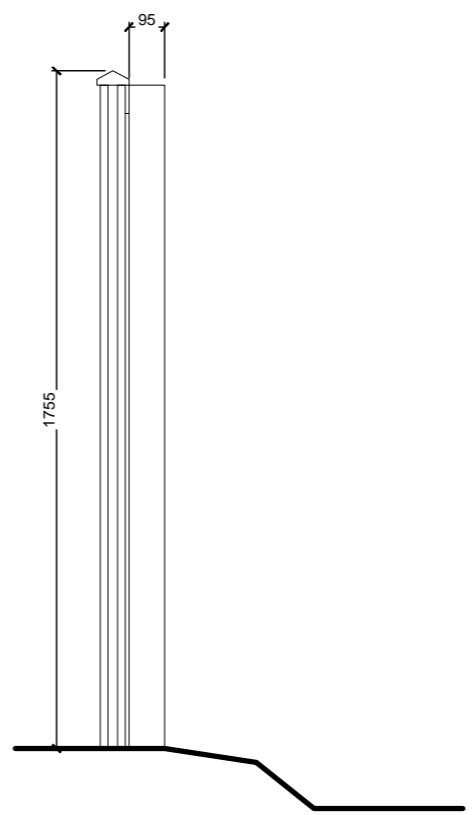


Boundary Type 1 Section
1:20 @ A2

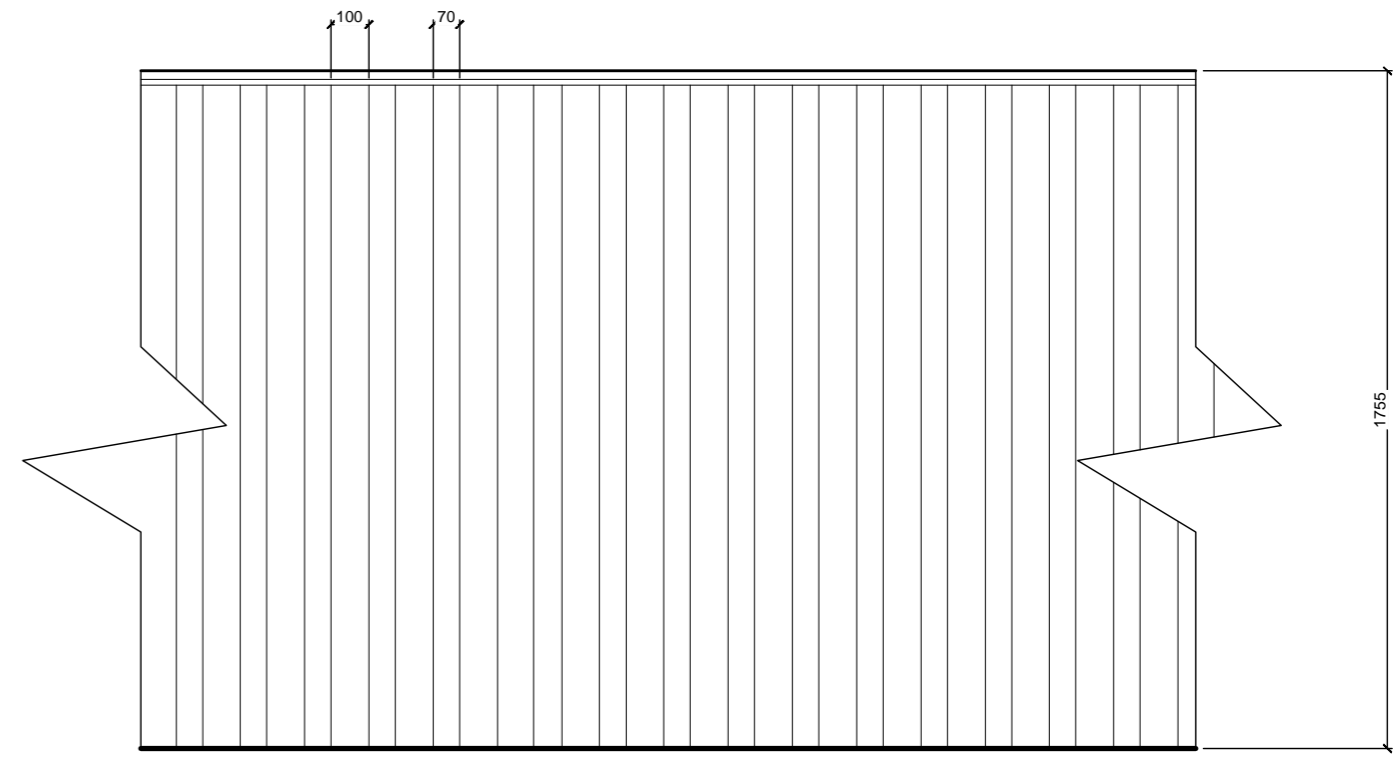


Boundary Type 1 Elevation
1:20 @ A2

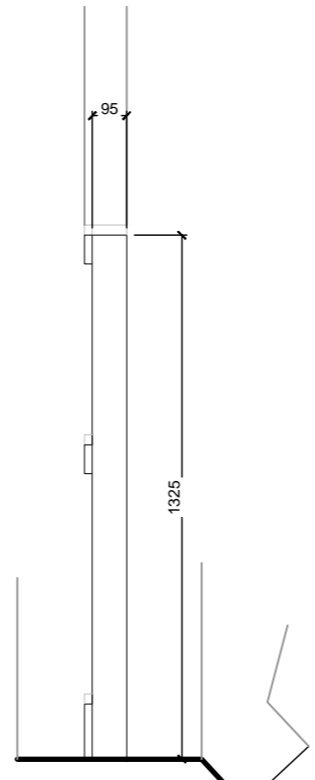


Boundary Type 2 Section
1:20 @ A2

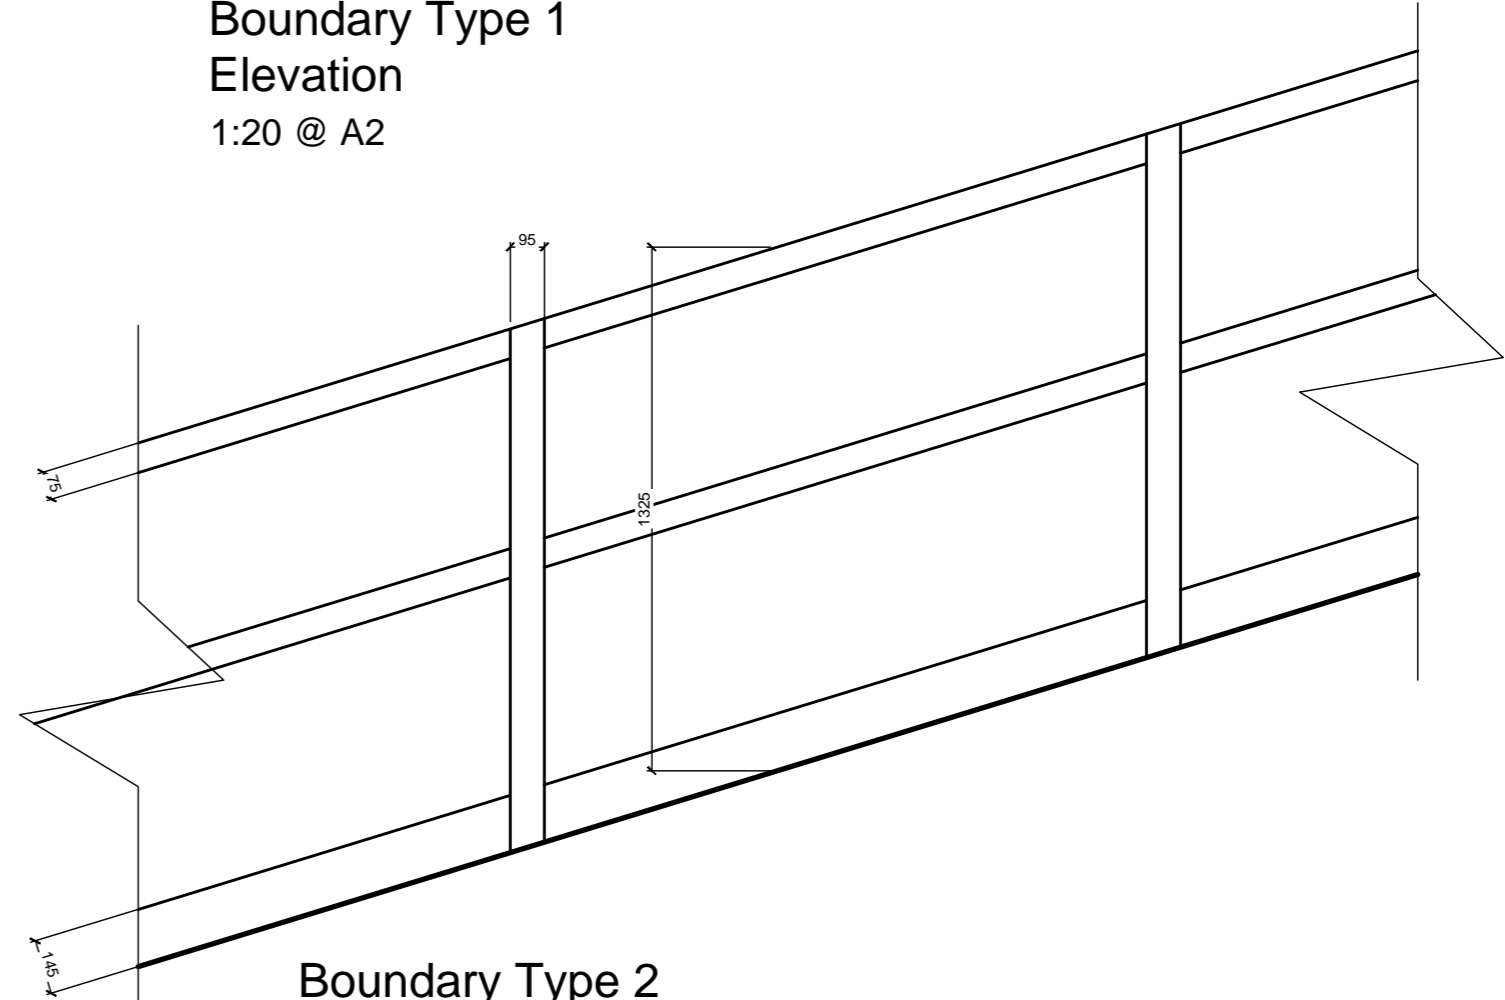


Boundary Type 2 Elevation
1:20 @ A2

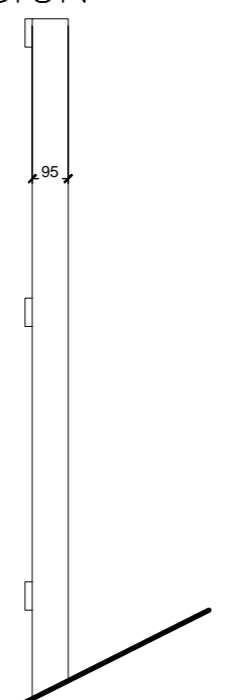


Boundary Type 3 Section
1:20 @ A2

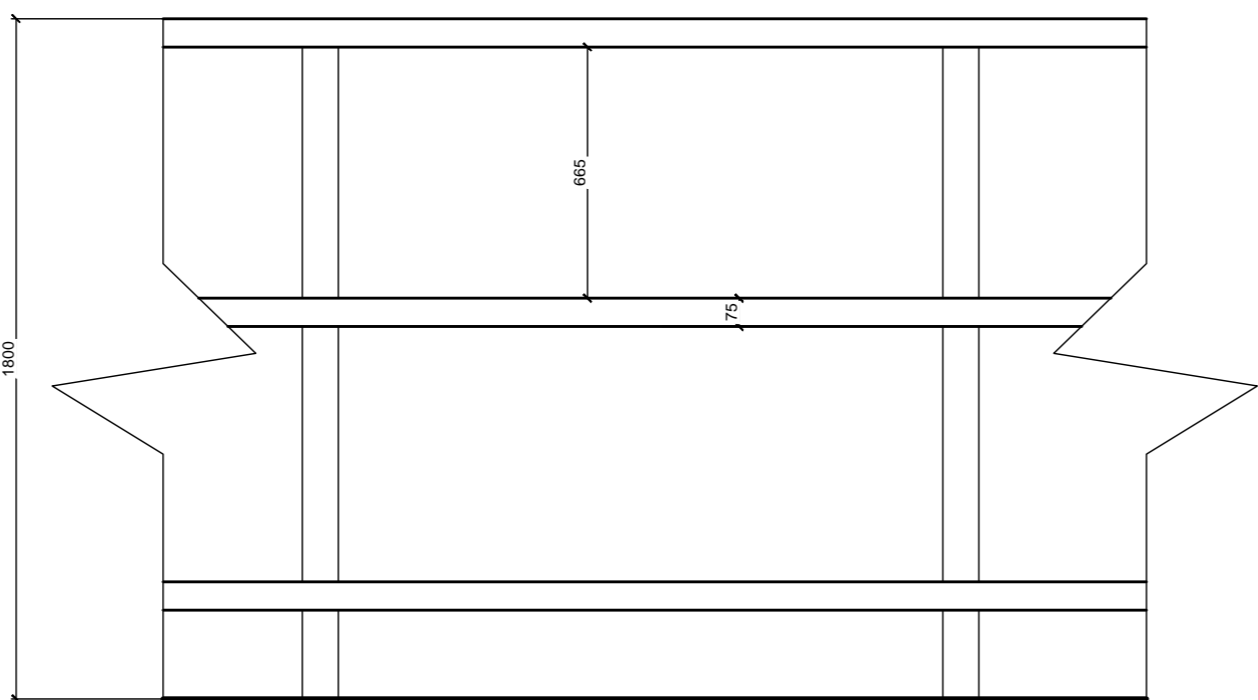

Boundary Type 3 Elevation
1:20 @ A2

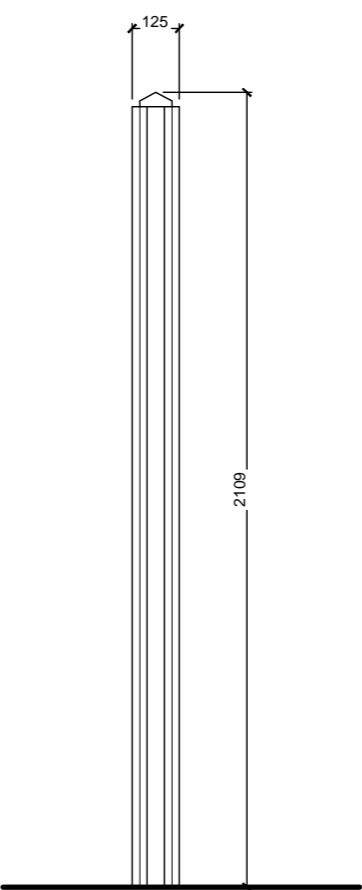

Boundary Type 4 Section
1:20 @ A2

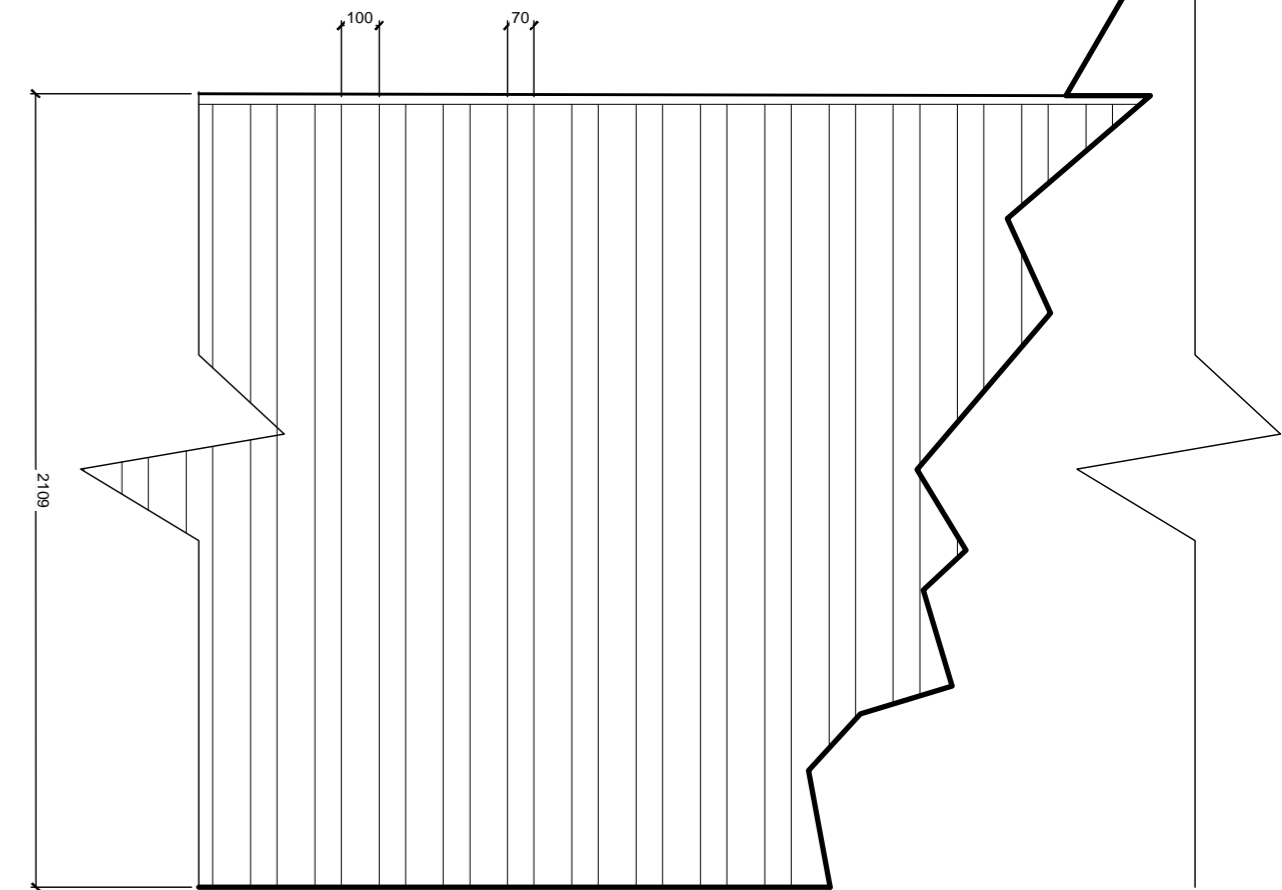

Boundary Type 4 Elevation
1:20 @ A2

PAUL MATTHEWS ARCHITECTURAL Ltd

Malkin Farm
Brow Lane
Holmfirth
HD9 2RJ
07946872499
paul@paulmatthewsarchitectural.co.uk
www.paulmatthewsarchitectural.co.uk

Company Registration Number: 09898149 – Company Registered in England and Wales

Project
Discharge of planning Condition at Land Adjacent,
34, Cliff Road, Holmfirth, HD9 1UY
Client
Green End Construction
Drawing Title/Issue
Boundary Details

scale	date	sheet size	dwg. no.
1:200 & 1:20	08/24	A2	24/1058/01