


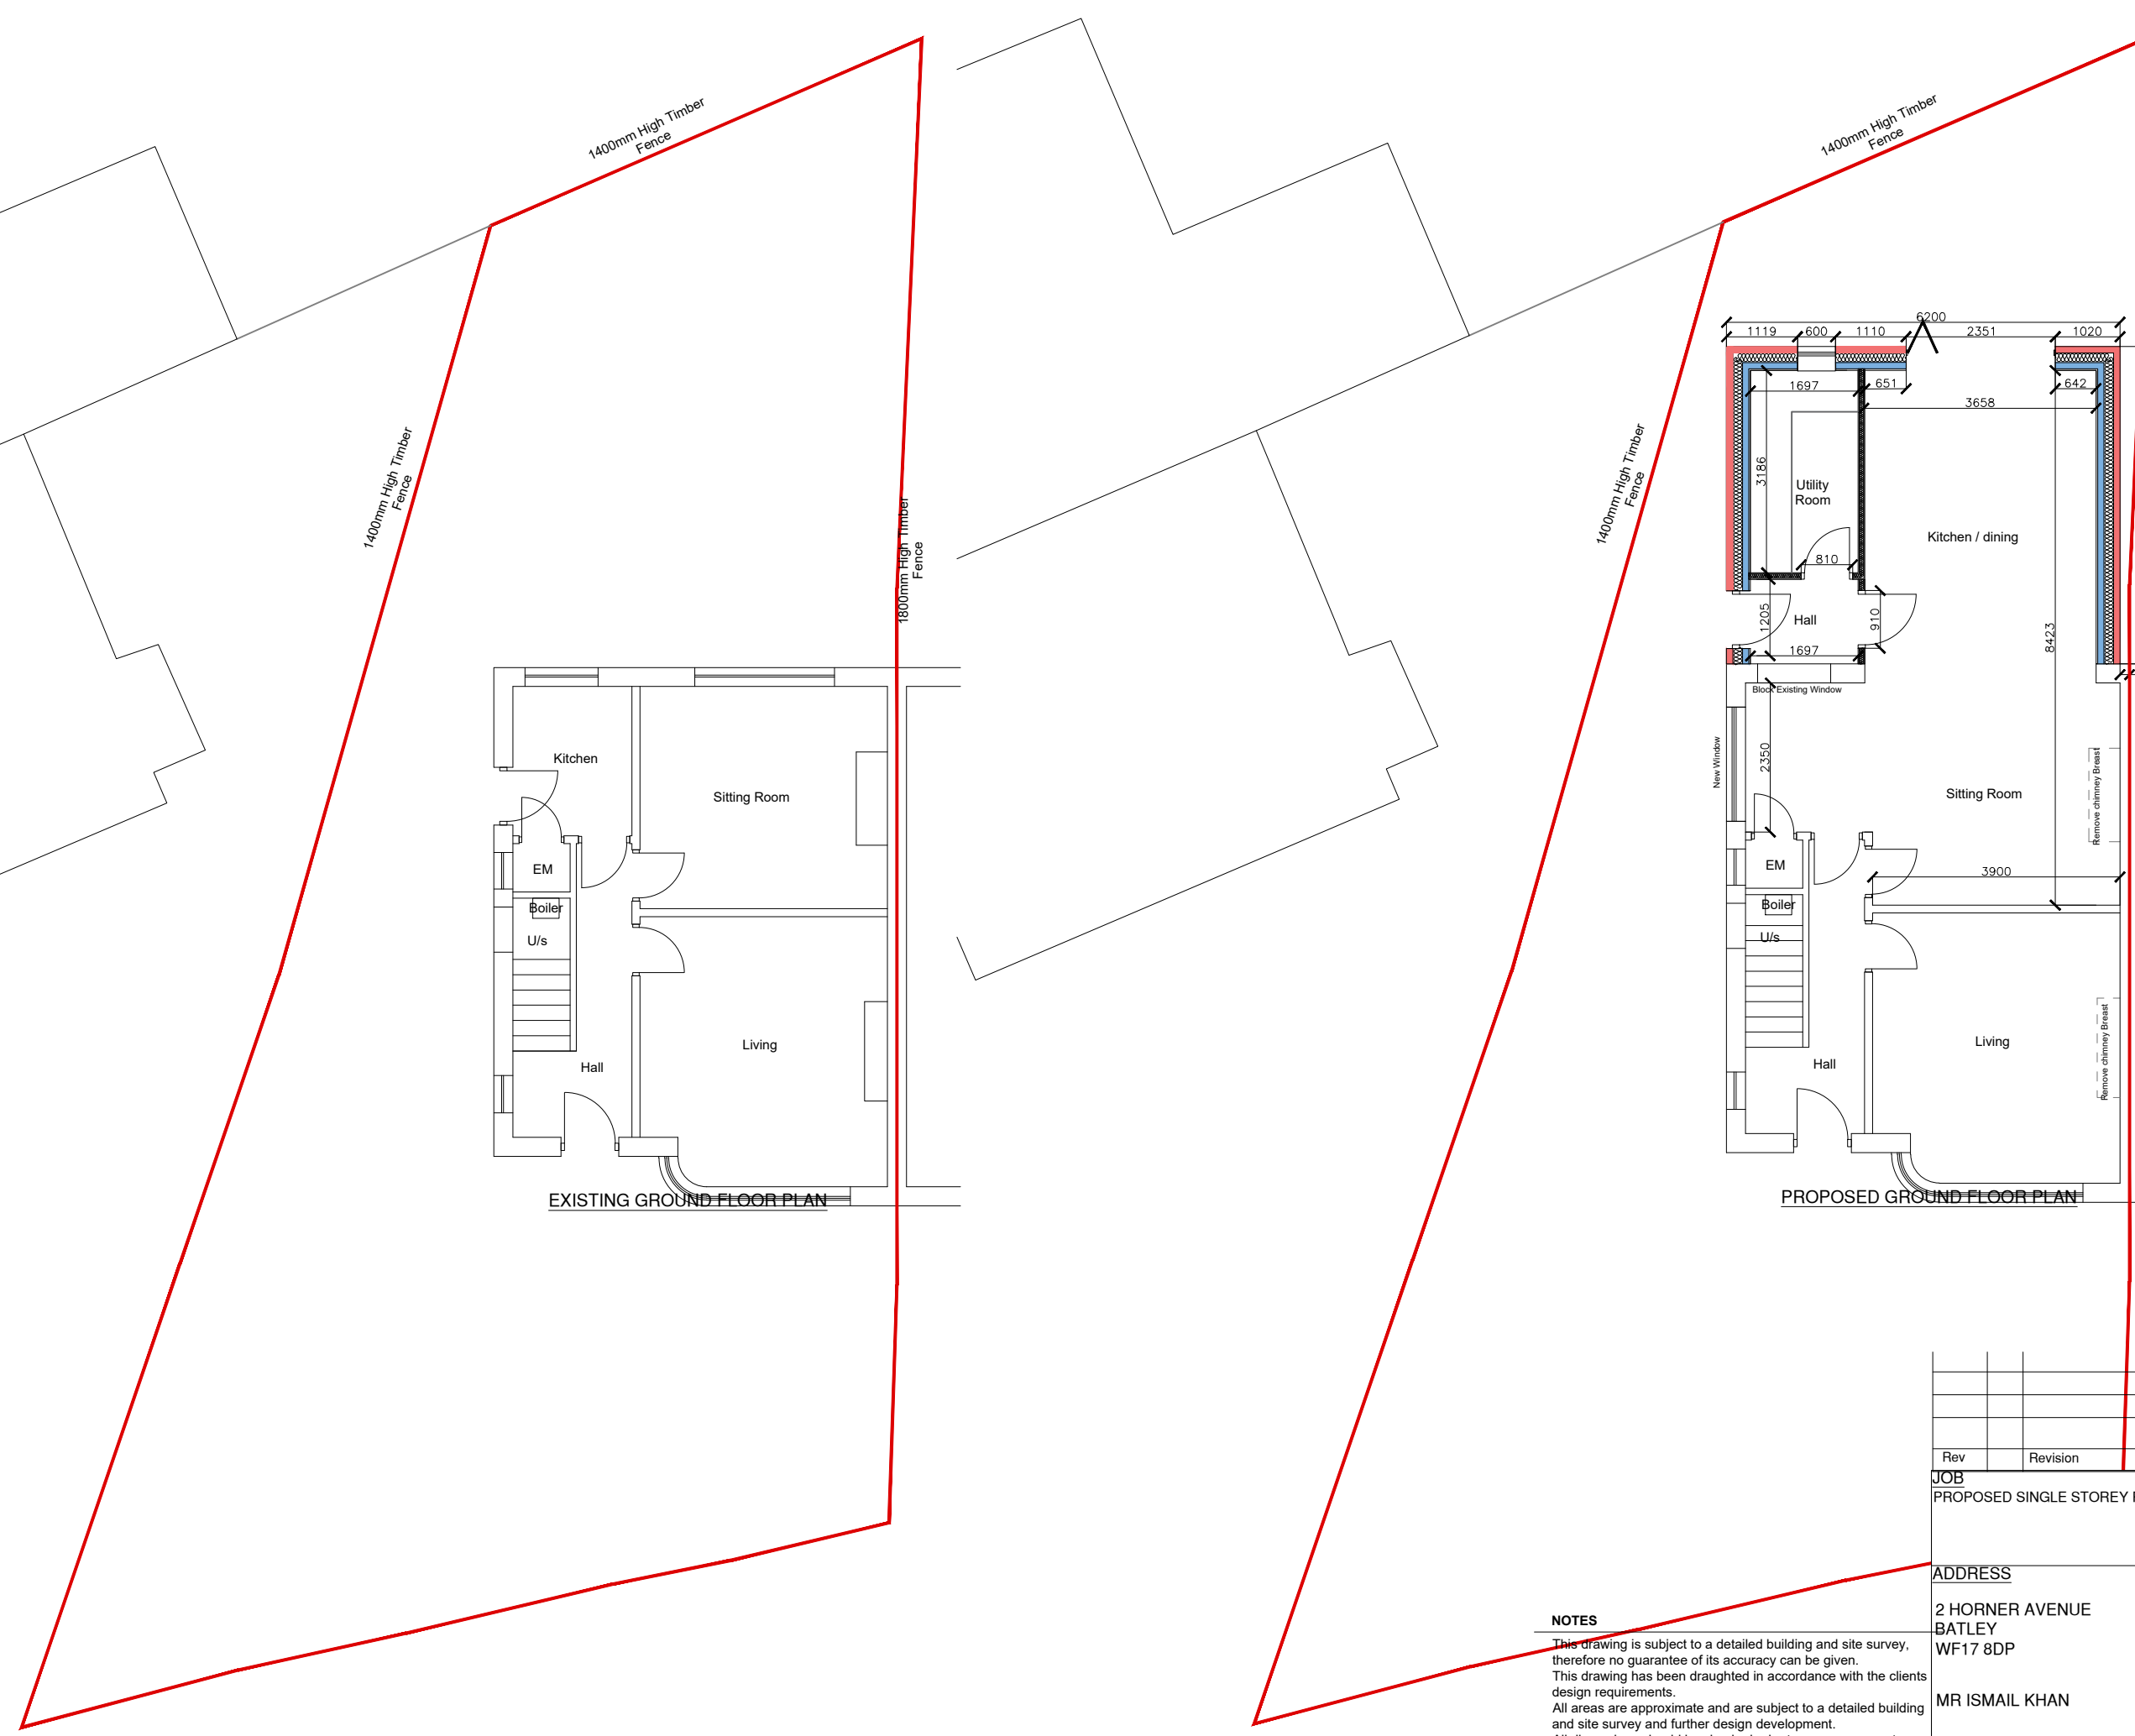

NOTES
This drawing is subject to a detailed building and site survey, therefore no guarantee of its accuracy can be given.
This drawing has been draughted in accordance with the clients design requirements.
All areas are approximate and are subject to a detailed building and site survey and further design development.
All dimensions should be checked prior to commencement of construction on site. Measurements should not be taken off the drawing.

Rev	Revision		Date
JOB PROPOSED SINGLE STOREY REAR EXTENSION			
ADDRESS 2 HORNER AVENUE BATLEY WF17 8DP MR ISMAIL KHAN			
DATE	SCALE	SHEET	
02/06/2024	1:100	2@A3	