




**Boundary Wall Plan**  
(Proposed plan layout same as existing)

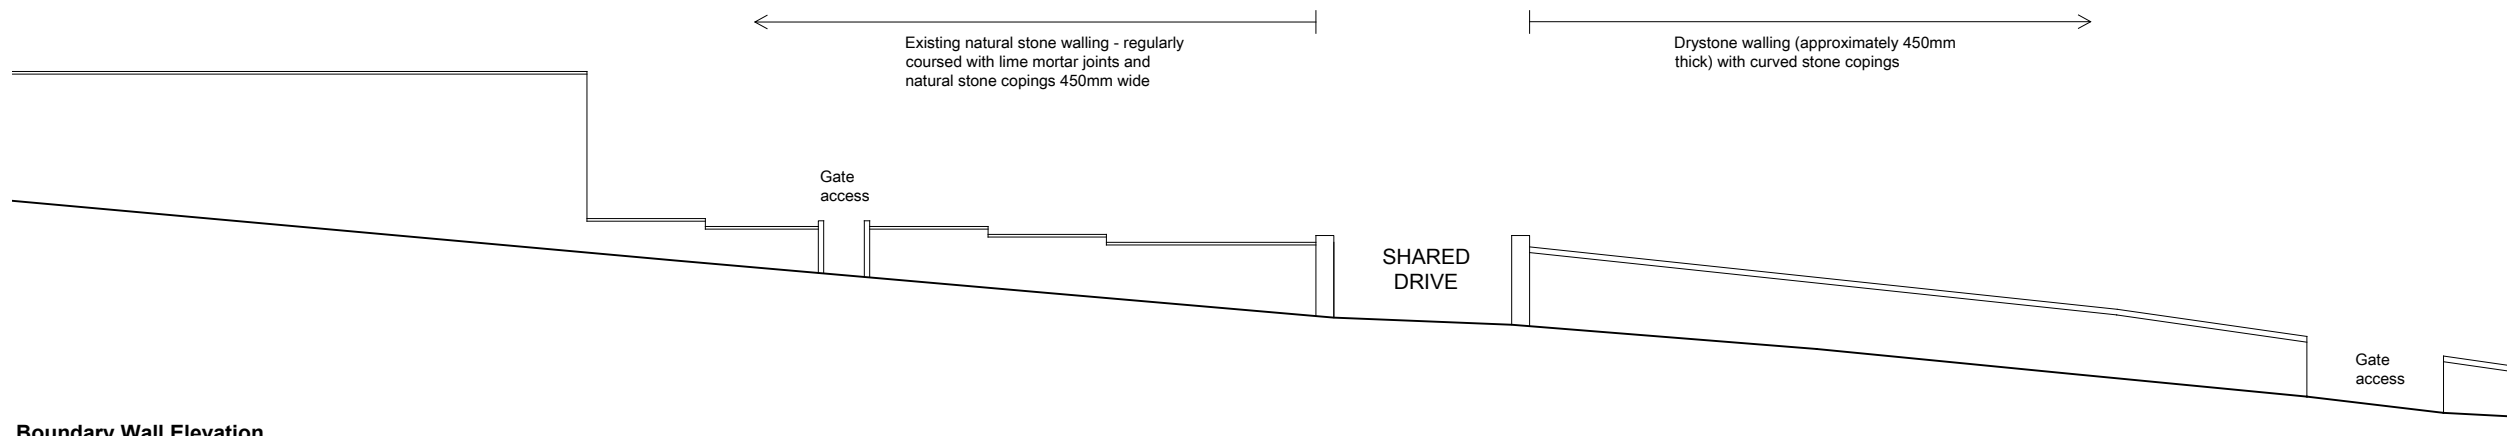

**Boundary Wall Elevation**  
As existing

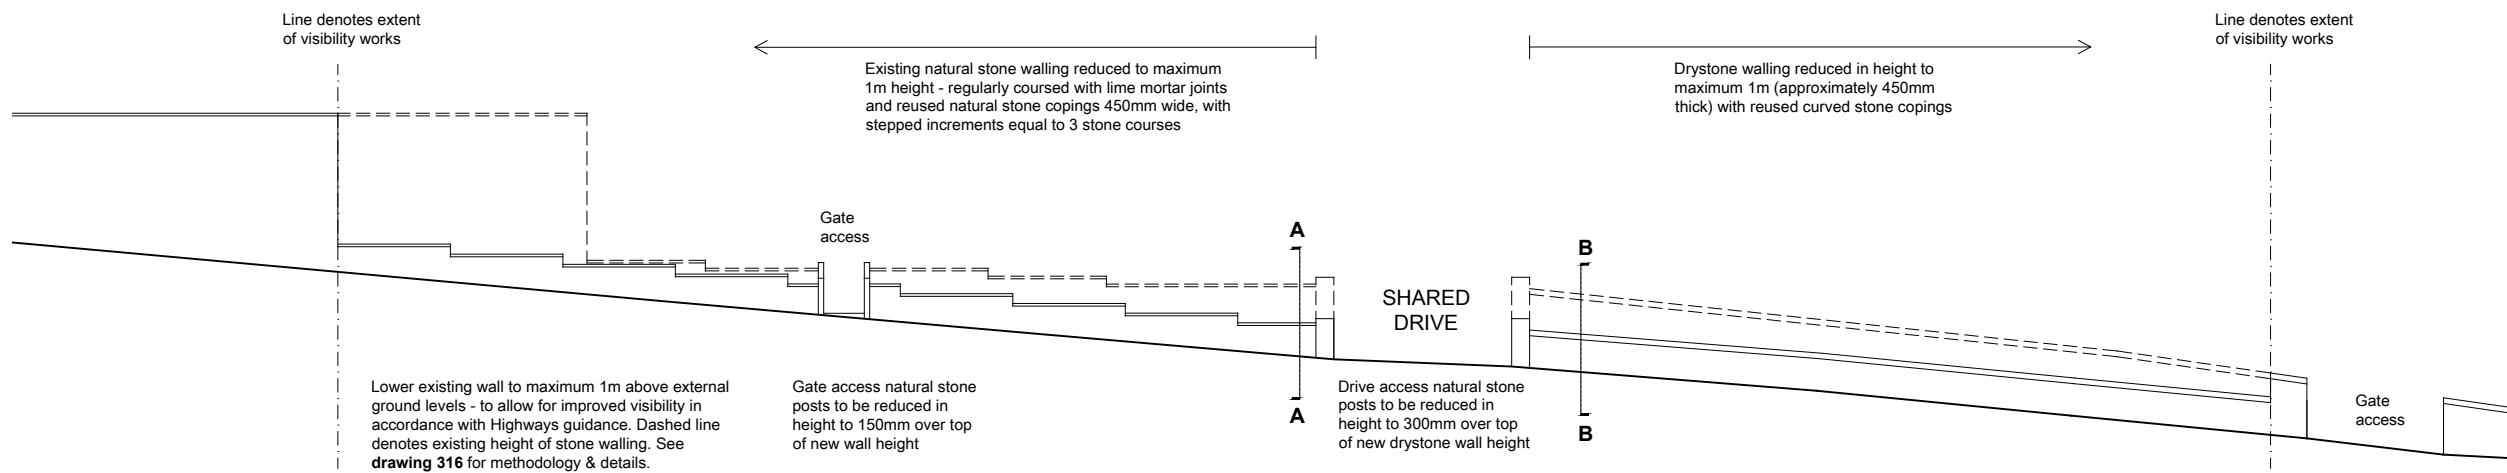

**Boundary Wall Plan**  
As proposed

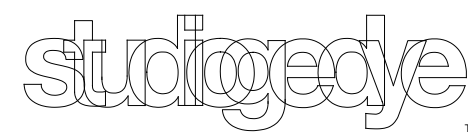

The Studio  
2 Bank View  
Main Road  
Hathersage  
Derbyshire  
S32 1BB  
T: 01433 659461 / 0791 253 4372  
E: sgedye@mac.com

Project  
Oldfield Road, Honley  
Holmfirth, HD9 6RL

Amended Scheme

Drawing title  
**Boundary Wall Details**  
Details 1 of 2

Drawn by RW	Date 29/02/24	App'd -
Drawing no 315	Project no 21030	Scale @ A3 1:200
		Rev -