




House 3 - Elevation 4

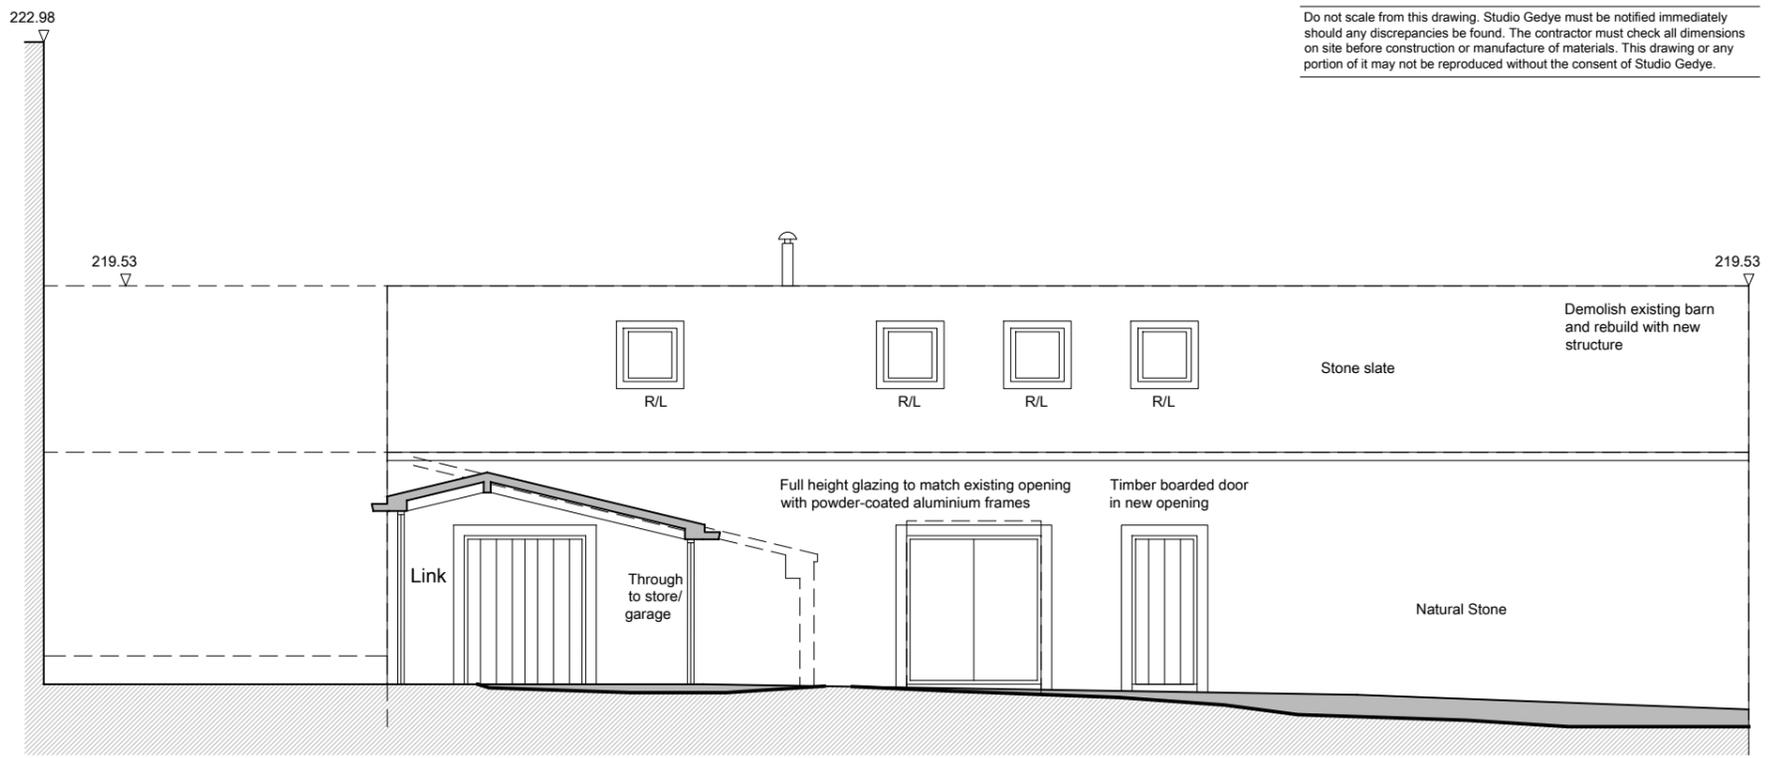

House 3 - Elevation 5

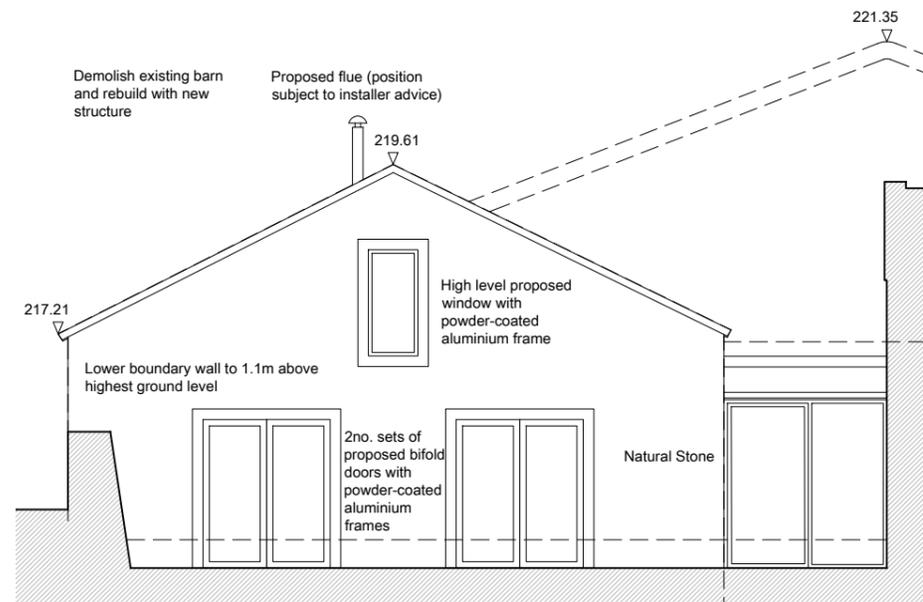

House 3 - Elevation 6

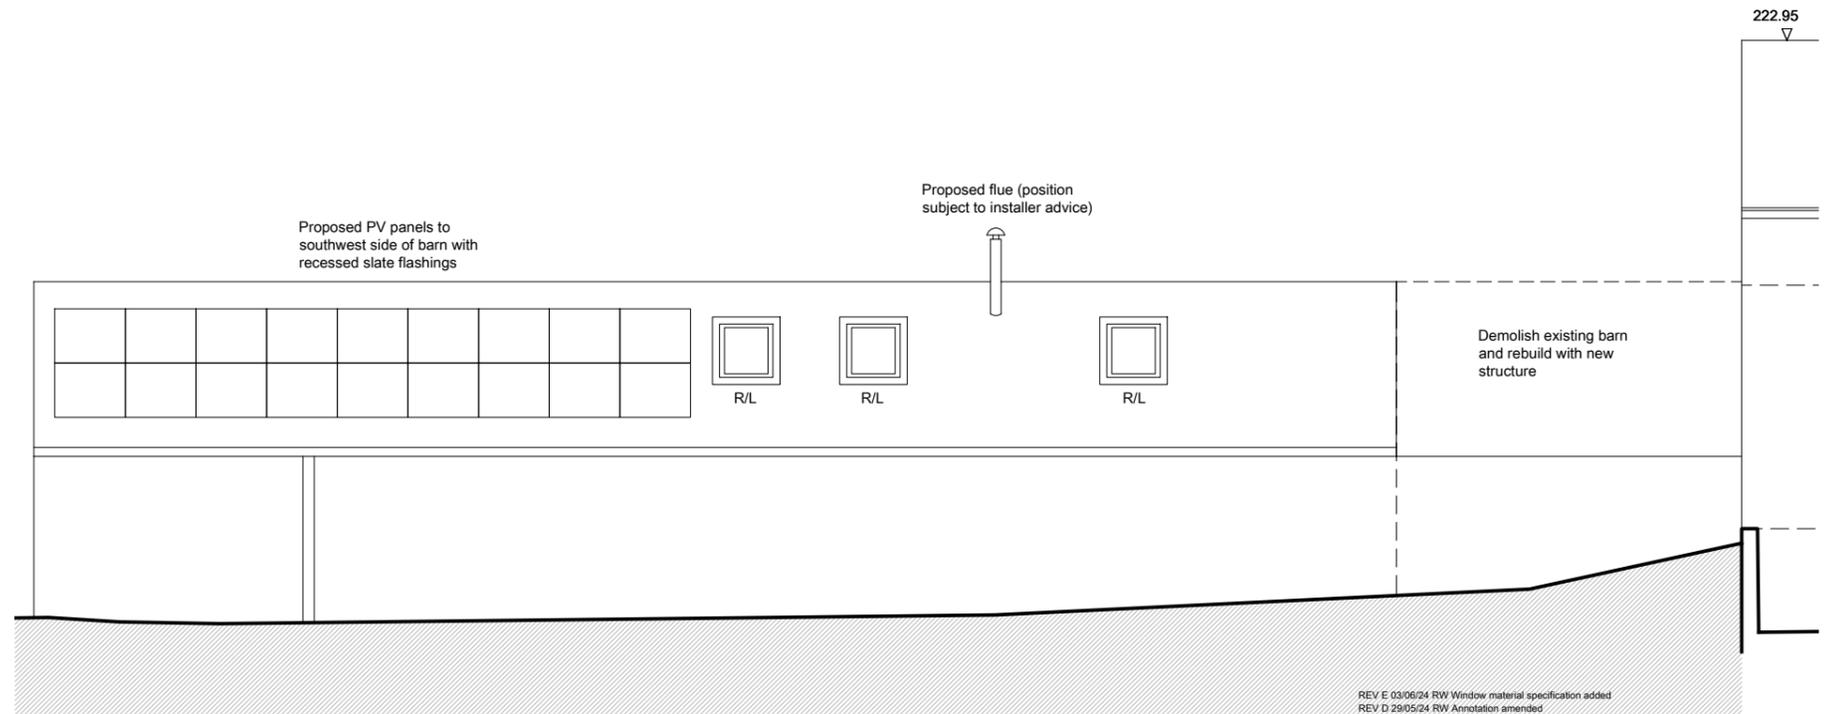

House 3 - Elevation 7

studiogedye  
architecture and design

The Studio  
2 Bank View  
Main Road  
Hathersage  
Derbyshire  
S32 1BB

T: 01433 659461 / 0791 253 4372  
E: sgedye@mac.com

Project  
Oldfield Road, Honley  
Holmfirth, HD9 6RL

Amended Scheme

Drawing title  
House 3  
Elevations 4, 5, 6, & 7

Drawn by RW	Date 29/02/24	App'd -
Drawing no 313	Project no 21030	Scale @ A3 1:100
		Rev E