


Do not scale from this drawing. Studio Gedye must be notified immediately should any discrepancies be found. The contractor must check all dimensions on site before construction or manufacture of materials. This drawing or any portion of it may not be reproduced without the consent of Studio Gedye.

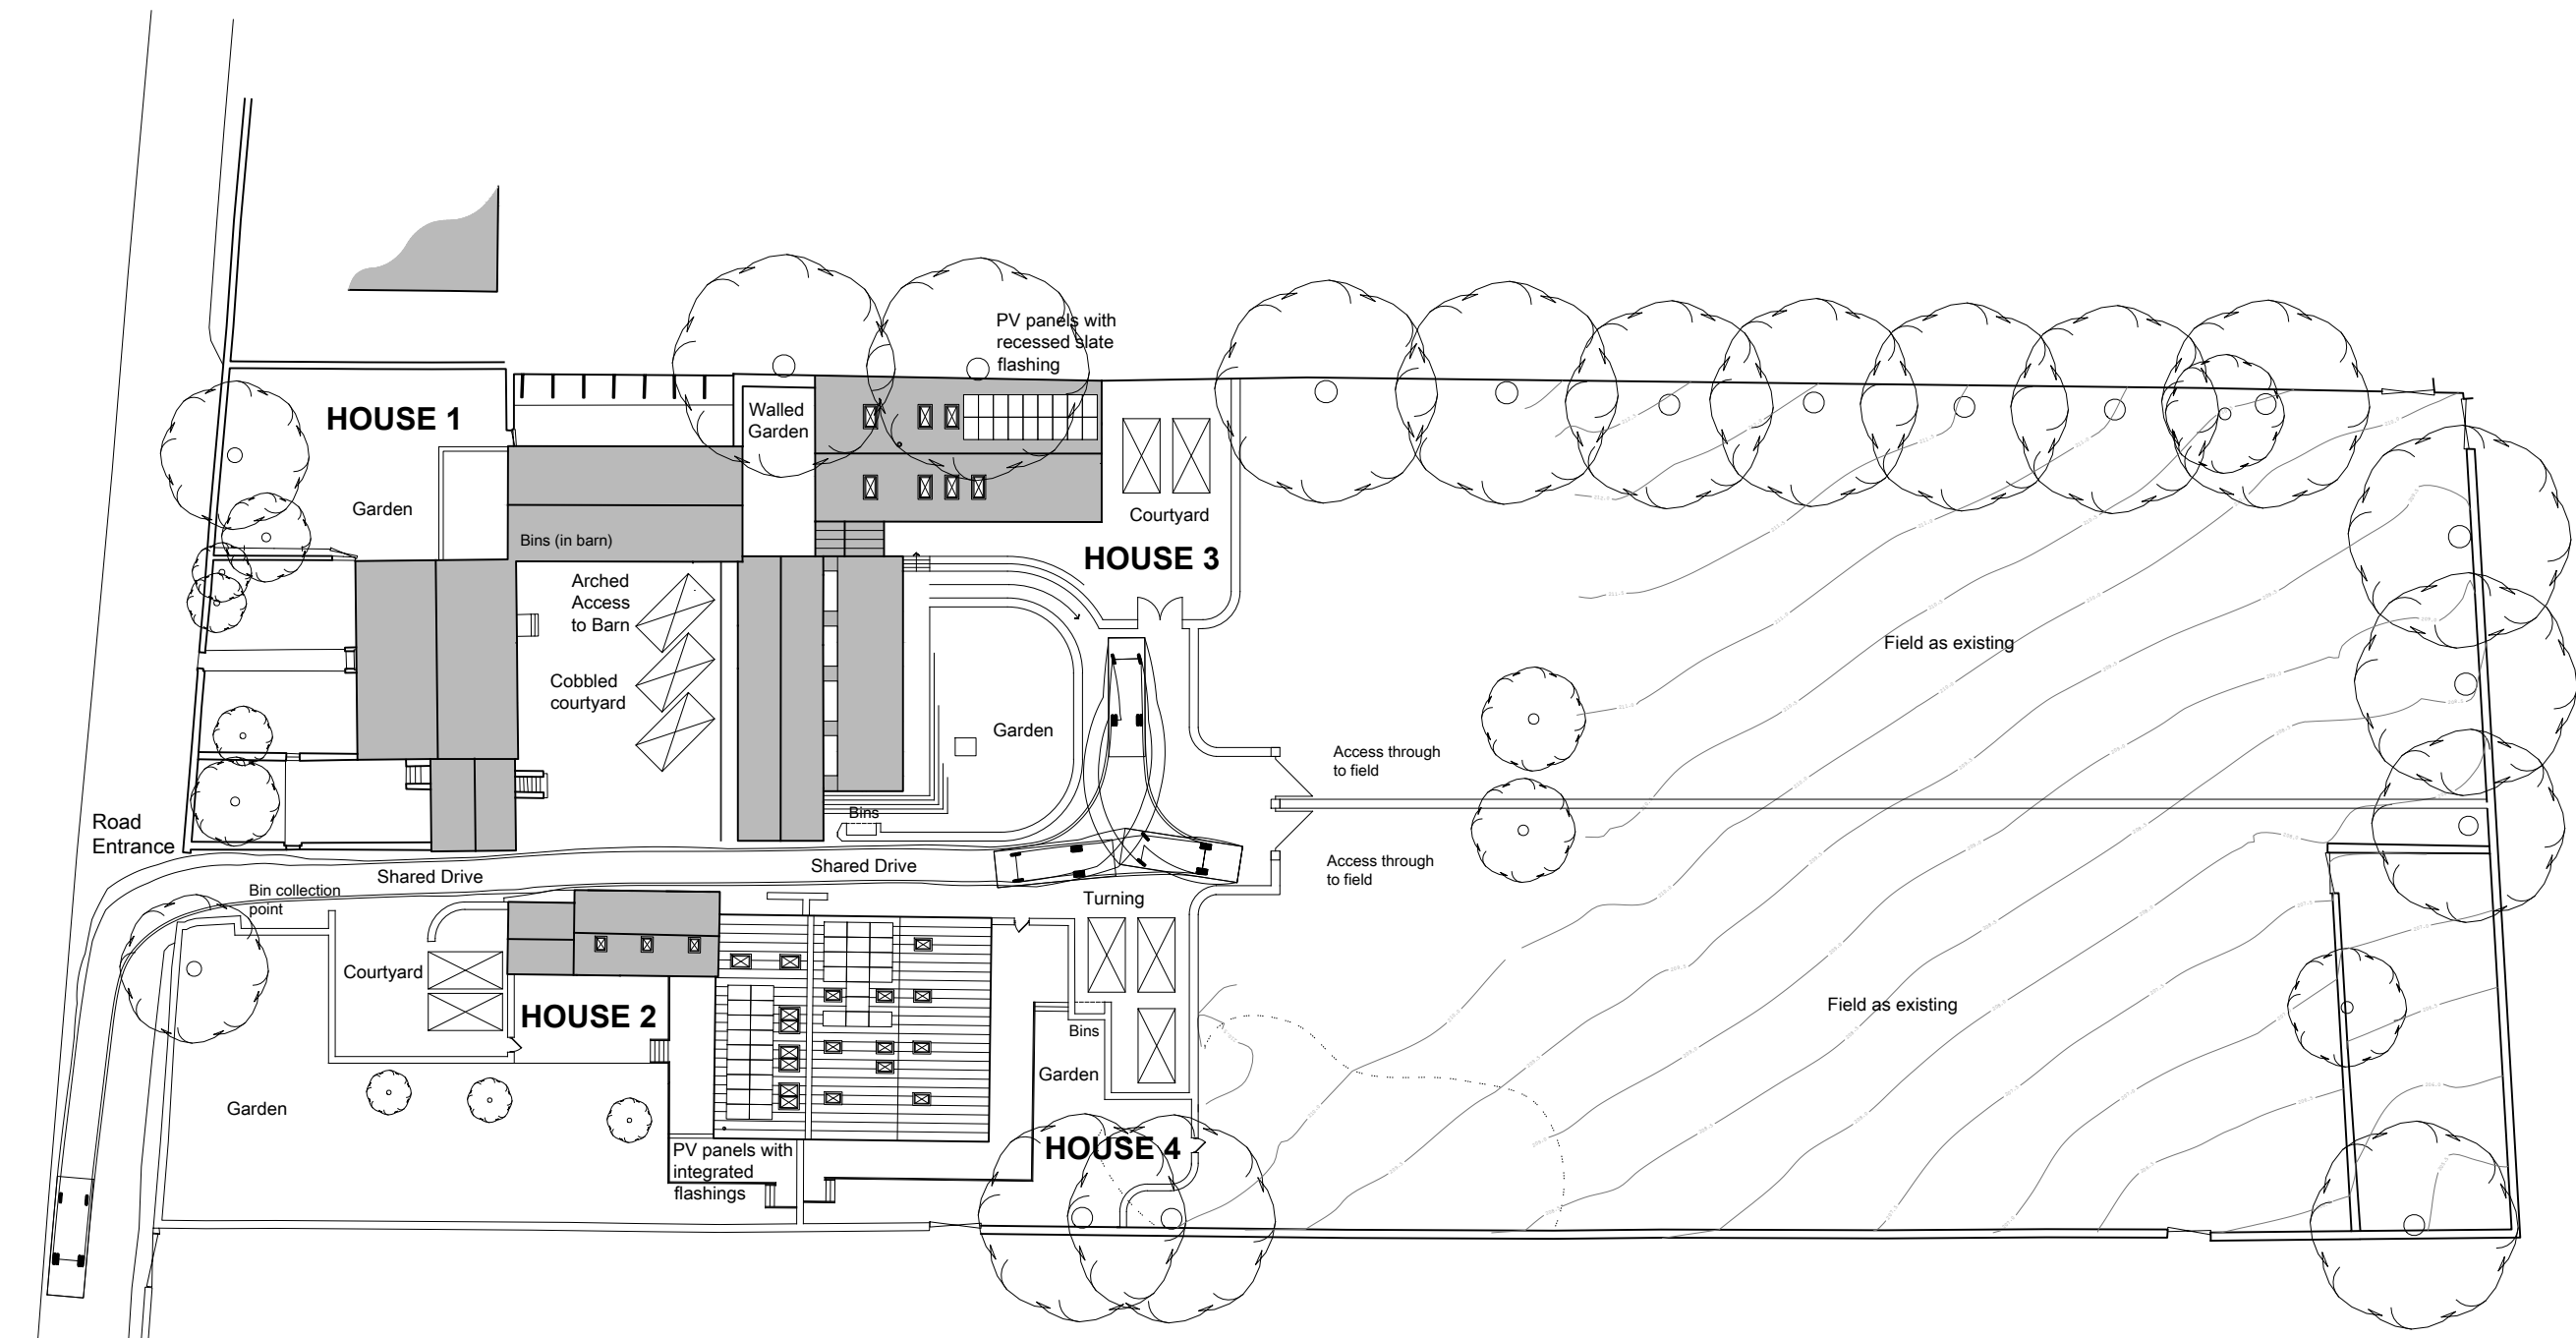

REV E RW 28/05/24 PV panels added to house 2 & house 4
 REV D RW 10/05/24 House 3 amendments following client comments
 REV C RW 08/05/24 House 3 amendments following various comments
 REV B RW 24/04/24 House 4 amendments added
 REV A RW 04/03/24 Parking House 2 amended

studiogedye
 architecture and design

The Studio
 2 Bank View
 Main Road
 Hathersage
 Derbyshire
 S22 1BB
 T : 01433 659461 / 0791 253 4372
 E : sgedye@mac.com

Amended Scheme

Drawing title
Site Masterplan

Project
 Oldfield Road, Honley
 Holmfirth, HD9 6RL

Drawn by RW	Date 29/02/24	App'd -
Drawing no 300	Project no 21030	Scale @ A3 1:500
		Rev E