




Do not scale from this drawing. Studio Gedye must be notified immediately should any discrepancies be found. The contractor must check all dimensions on site before construction or manufacture of materials. This drawing or any portion of it may not be reproduced without the consent of Studio Gedye.

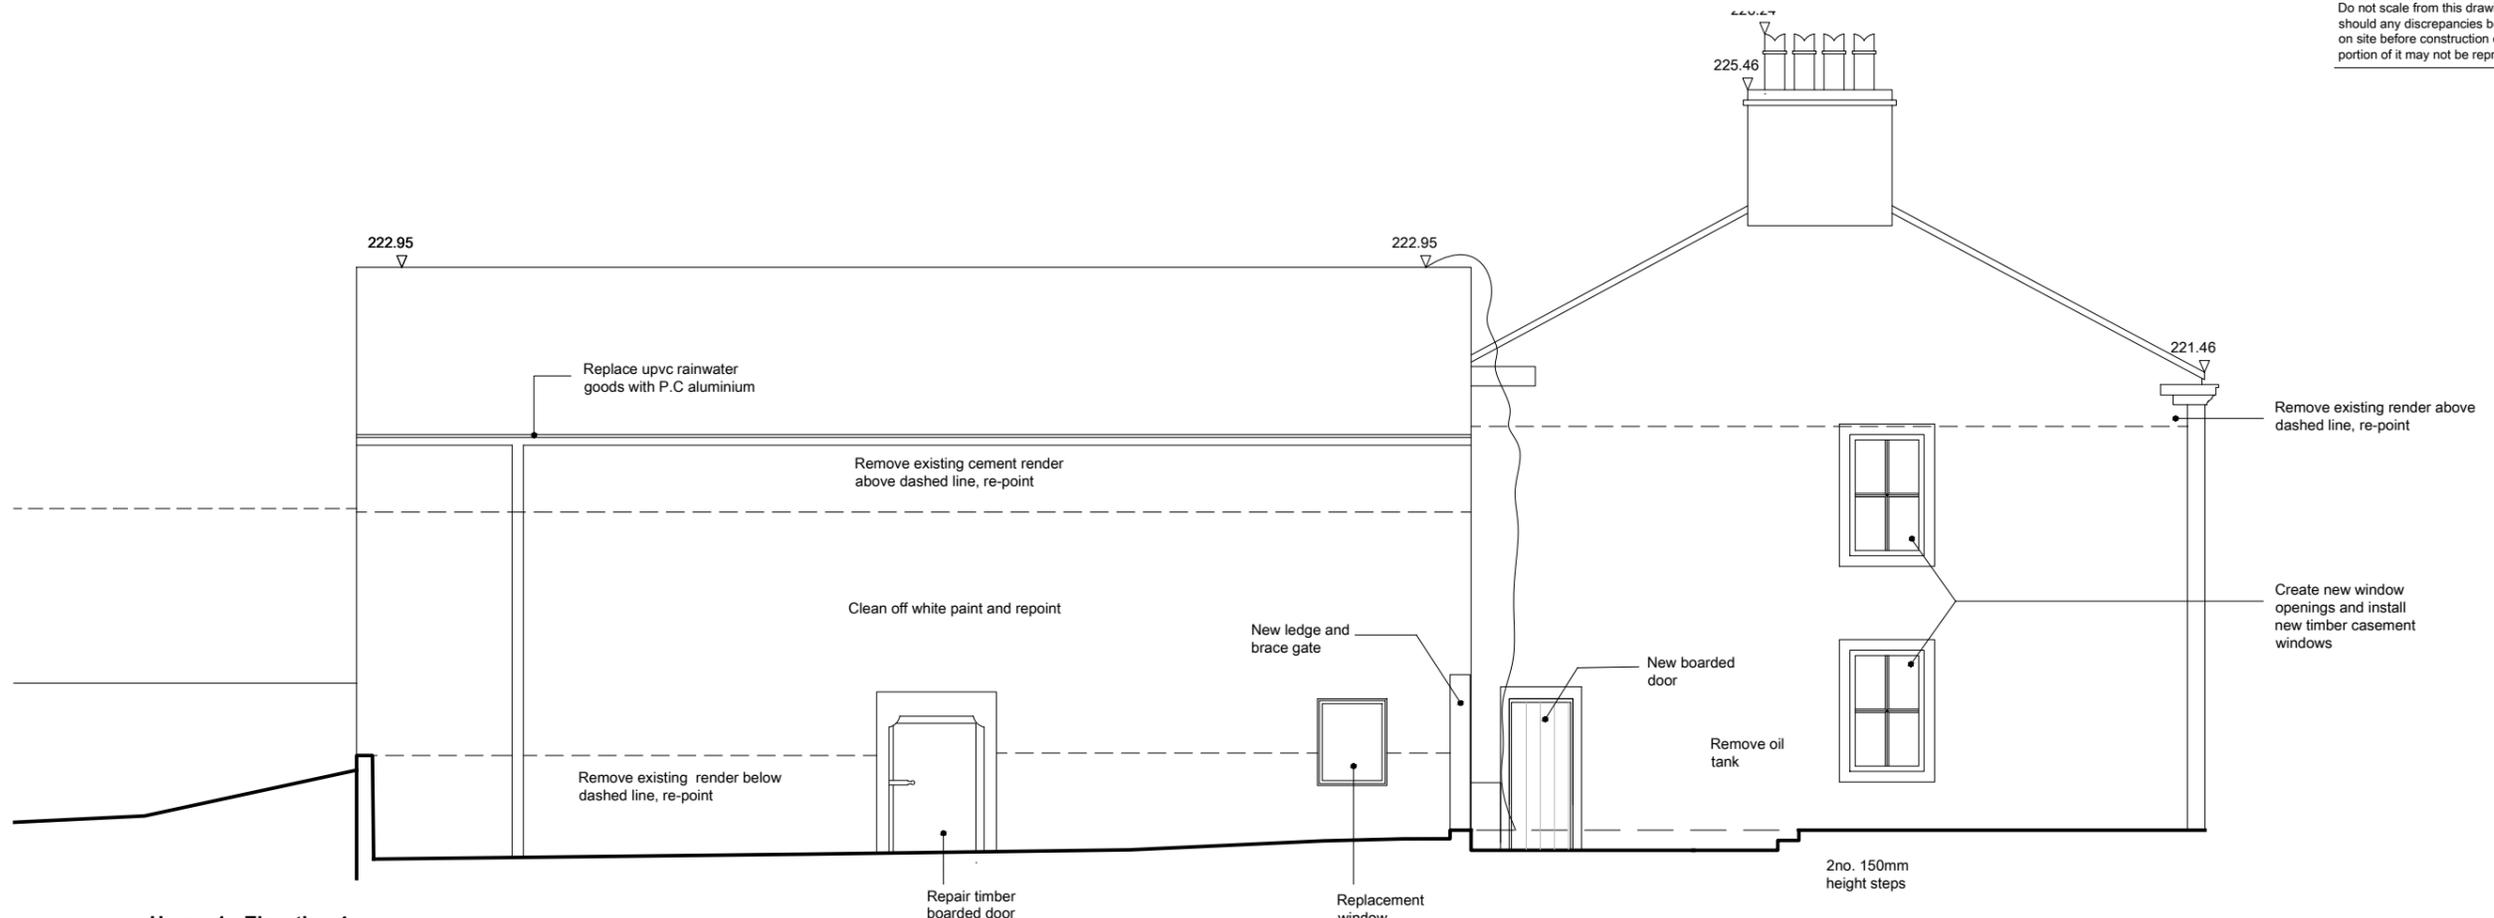

House 1 - Elevation 4

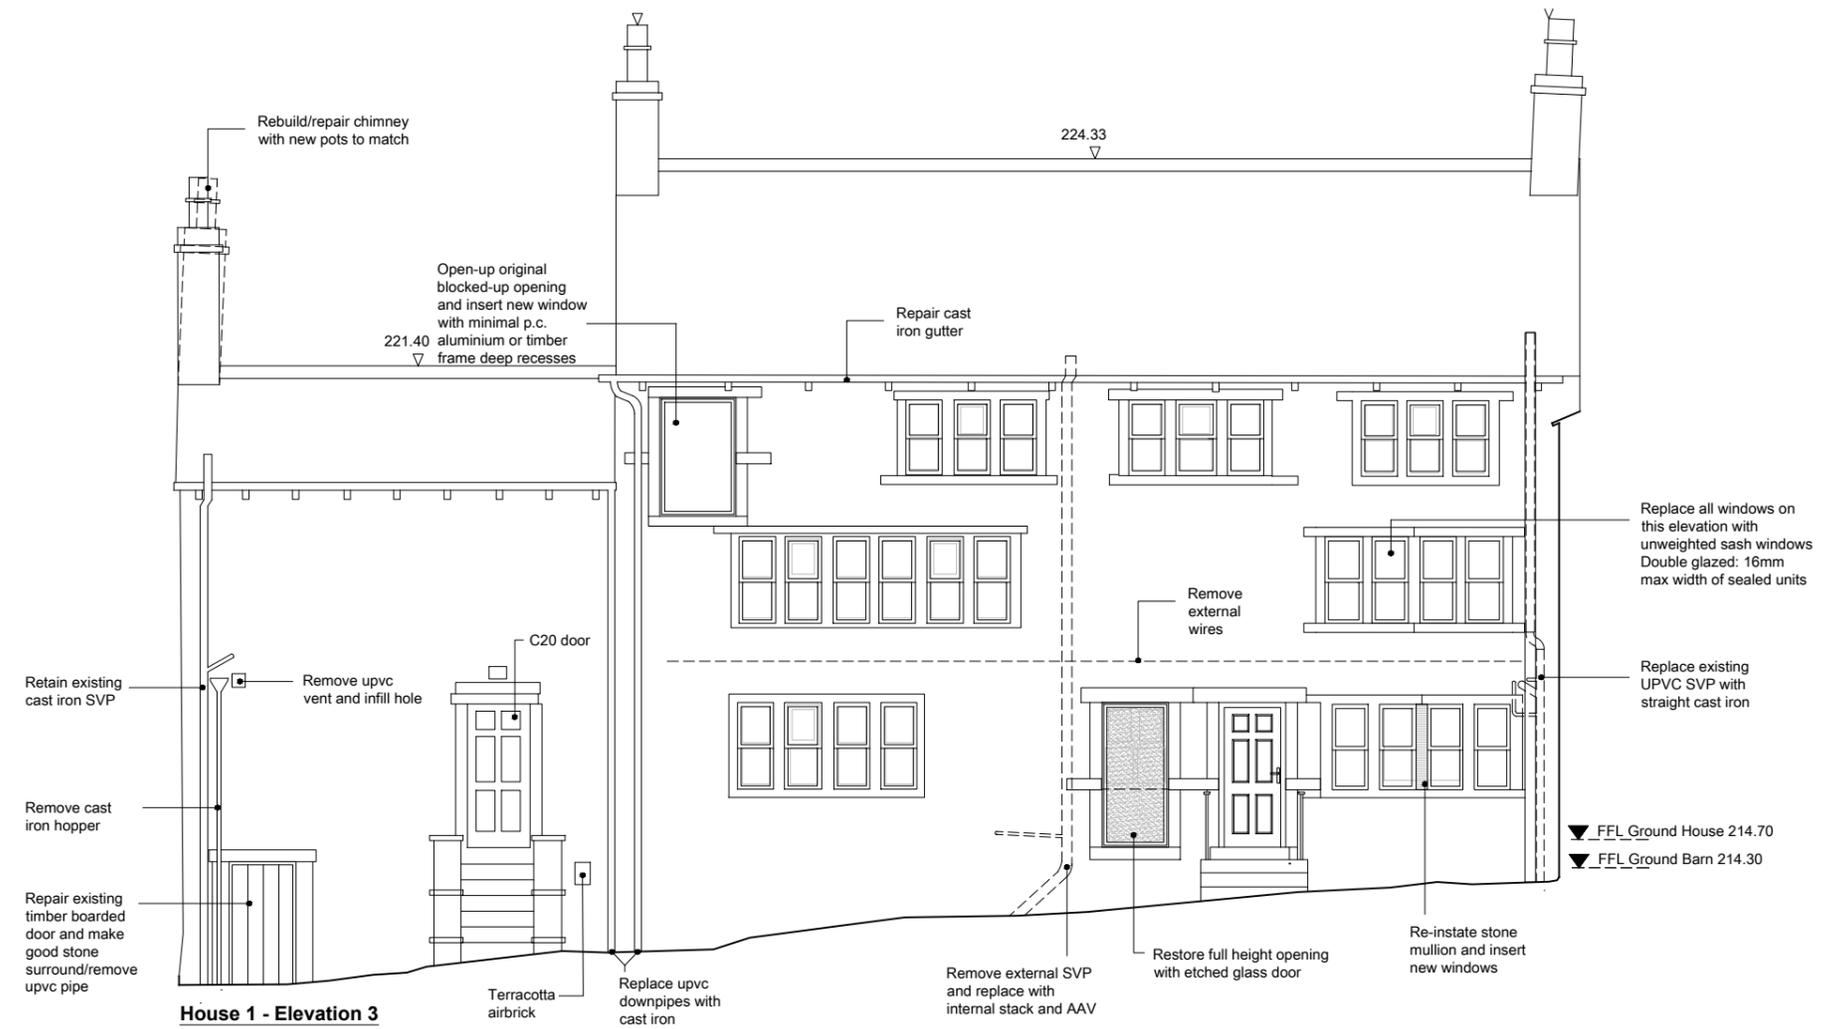

House 1 - Elevation 3

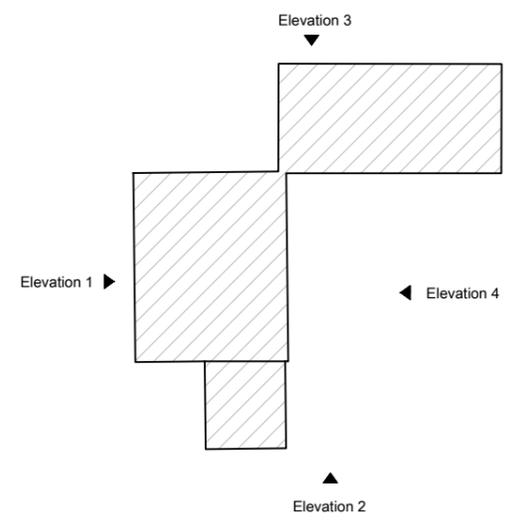

studiogedye
architecture and design

The Studio
2 Bank View
Main Road
Hathersage
Derbyshire
S32 1BB
T : 01433 659461 / 0791 253 4372
E : sgedye@mac.com

Project
Oldfield Road, Honley
Holmfirth, HD9 6RL

REV A RW 03/06/24 Window materials specifications added

Amended Scheme

Drawing title
House 1 - Oldfield House
Elevations 3 & 4

Drawn by RW	Date 29/02/24	App'd -
Drawing no 306	Project no 21030	Scale @ A3 1:100
		Rev A