



Elevation 1

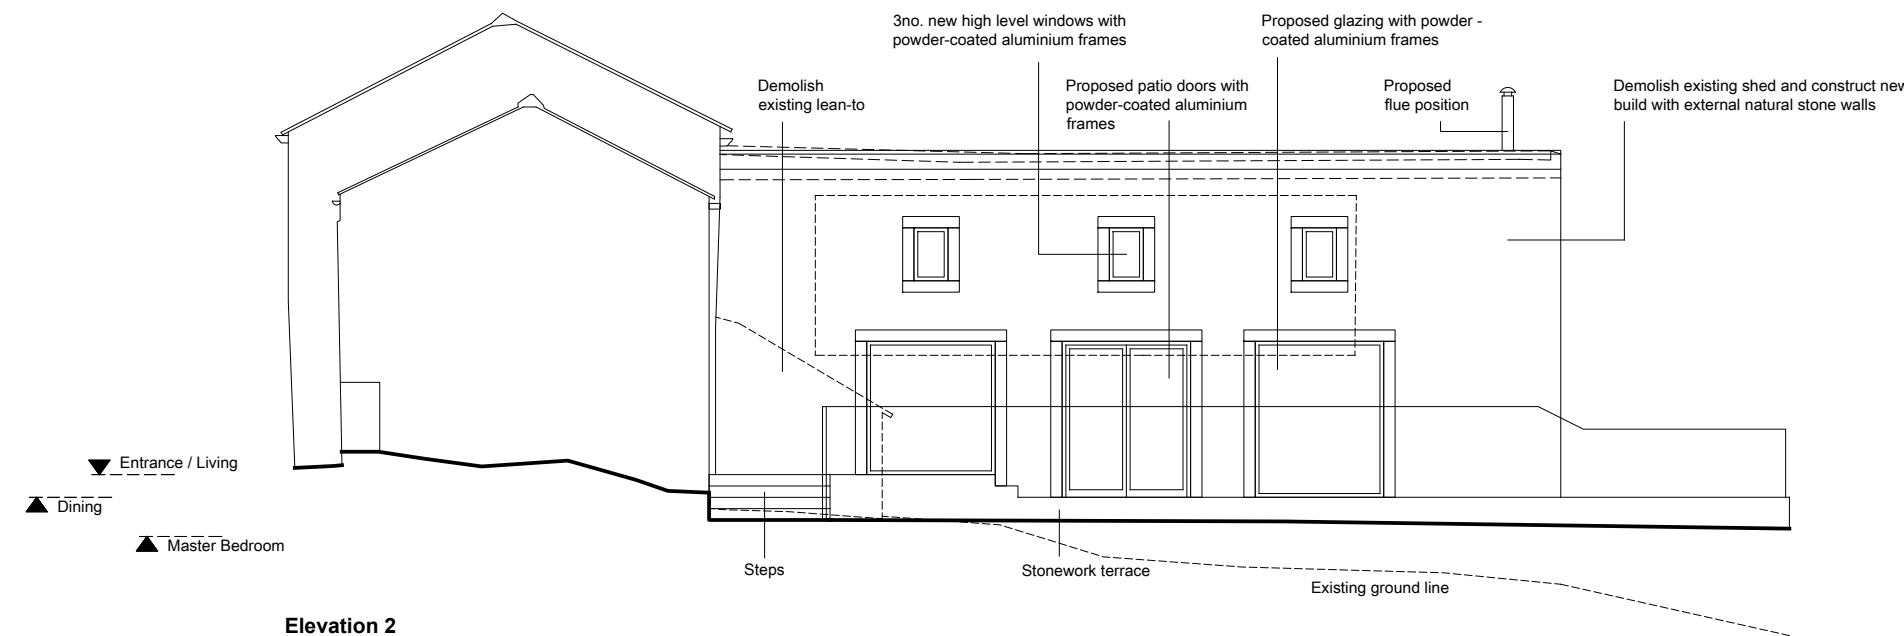

Elevation 2

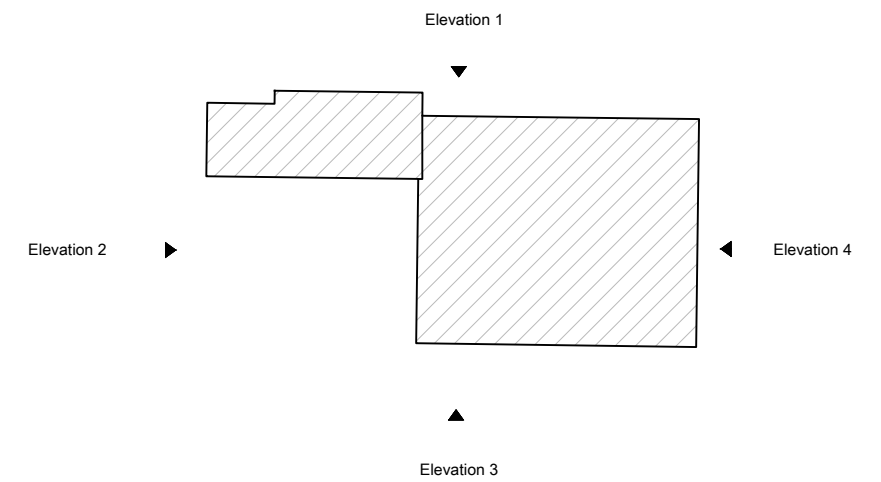

studio gedye
architecture and design

The Studio
2 Bank View
Main Road
Hathersage
Derbyshire
S22 1BB

T : 01433 659461 / 0791 253 4372
E : sgedye@mac.com

Project
Oldfield Road, Honley
Holmfirth, HD9 6RL

REV C RW 03/06/24 Window specification materials added
REV B RW 01/05/24 Amends following client comments
REV A RW 24/04/24 House 4 amendments added

Amended Scheme

Drawing title
House 2 & 4
Elevations 1 & 2

Drawn by RW	Date 29/02/24	App'd -
Drawing no 308	Project no 21030	Scale @ A3 1:100
		Rev C