



Elevation 1

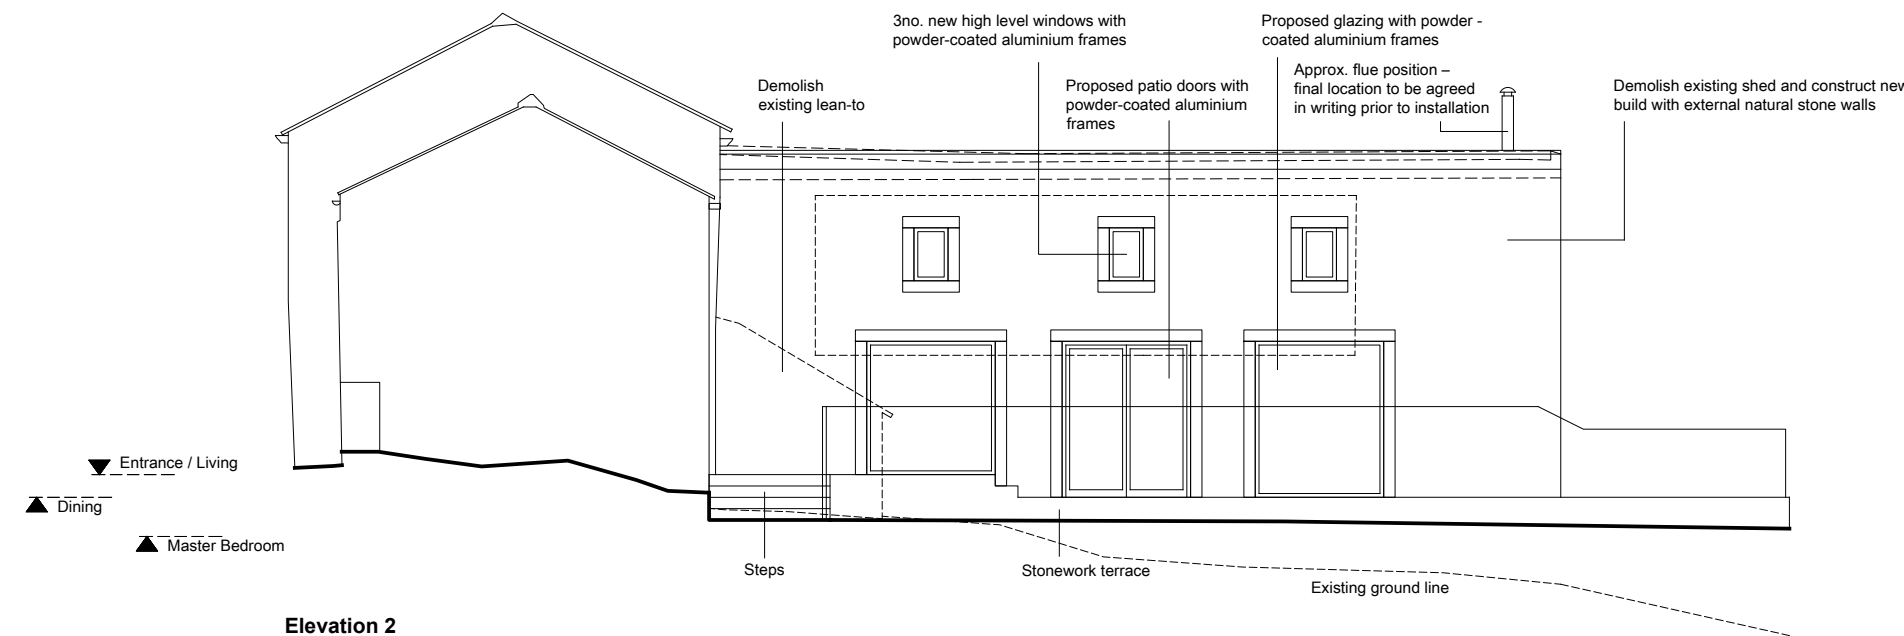

Elevation 2

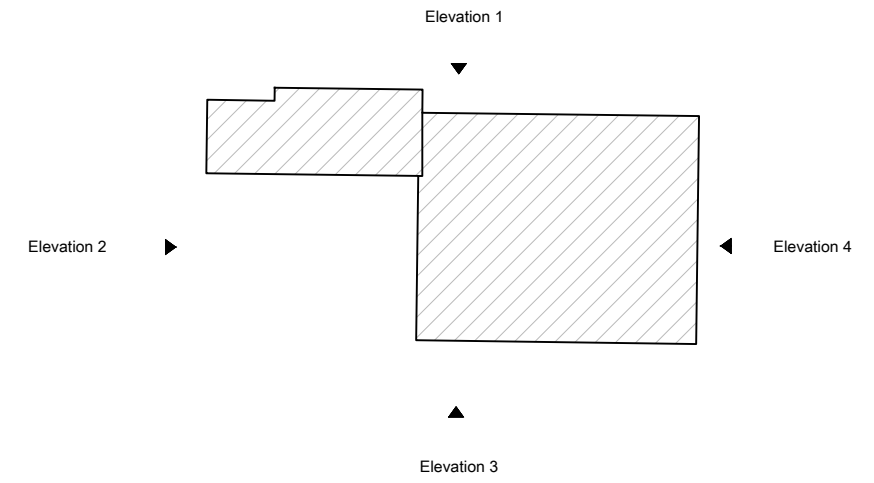

studio gedye
architecture and design

The Studio
2 Bank View
Main Road
Hathersage
Derbyshire
S22 1BB
T : 01433 659461 / 0791 253 4372
E : sgedye@mac.com

Project
Oldfield Road, Honley
Holmfirth, HD9 6RL

REV C RW 03/06/24 Window specification materials added
REV B RW 01/05/24 Amends following client comments
REV A RW 24/04/24 House 4 amendments added

Amended Scheme

Drawing title
House 2 & 4
Elevations 1 & 2

| | | |
|-------------------|---------------------|---------------------|
| Drawn by RW | Date 29/02/24 | App'd - |
| Drawing no 308 | Project no 21030 | Scale @ A3 1:100 |
| | | Rev C |