

ARCHITECTURE | PLANNING | DESIGN


Malkin Farm  
Brow Lane  
Holmfirth  
HD9 2RJ  
07946872499  
[paul@paulmatthewsarchitectural.co.uk](mailto:paul@paulmatthewsarchitectural.co.uk)  
[www.paulmatthewsarchitectural.co.uk](http://www.paulmatthewsarchitectural.co.uk)

Company Registration Number: 09898149 – Company Registered in England and Wales

Do not scale from drawing, use figured dimensions only.

All dimensions must be checked and verified on site prior to commencement of works and architect to be notified of any discrepancies.

The copyright for these drawings remains the property of Paul MatthewsArchitectural Ltd. They must not be reproduced in any way without prior written consent from the originator (Paul MatthewsArchitecturalLtd).

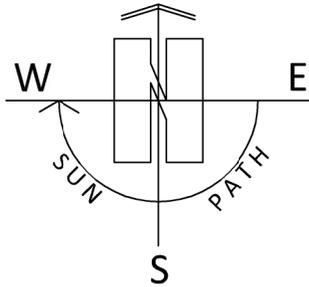


Project  
Removal of Detached Garage & Erection of Single Storey Side & Rear Extension at, 25 Heaton Moor Road, Kirkheaton, Huddersfield, HD5 0LH  
Client

Mr T Toulcher & Miss S Boardman

Drawing Title/Issue

Existing Block Plan

scale 1:500    date 04/2024    sheet size A4    dwg. no. 24/996/02a

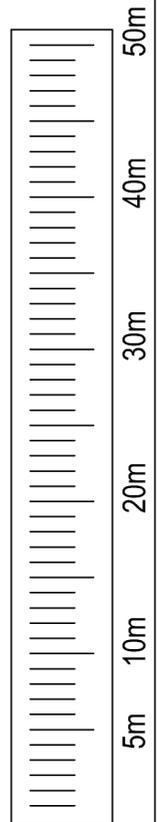

1:500