



Plan Referred to

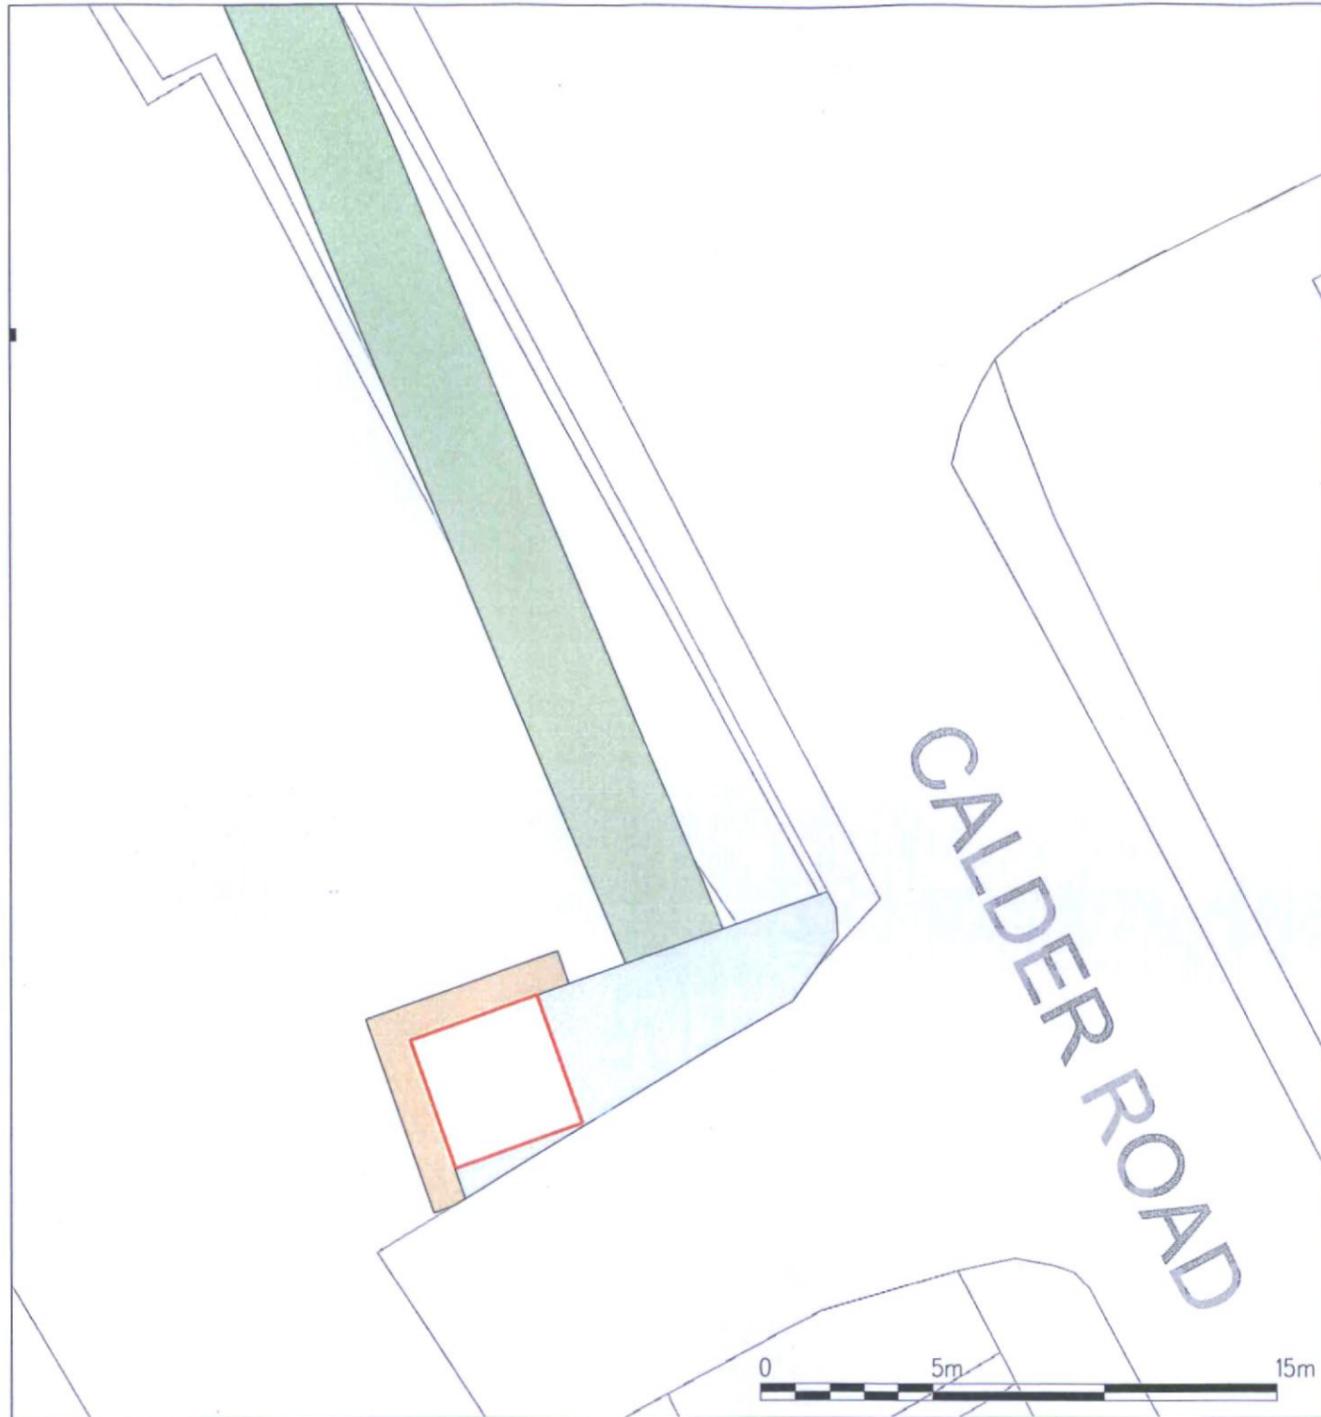

DETAIL PLAN 1:200

AREA 15sq M OR THEREABOUTS

- AREA 15sq M OR THEREABOUTS
- AREA 113sq M OR THEREABOUTS
- AREA 40sq M OR THEREABOUTS

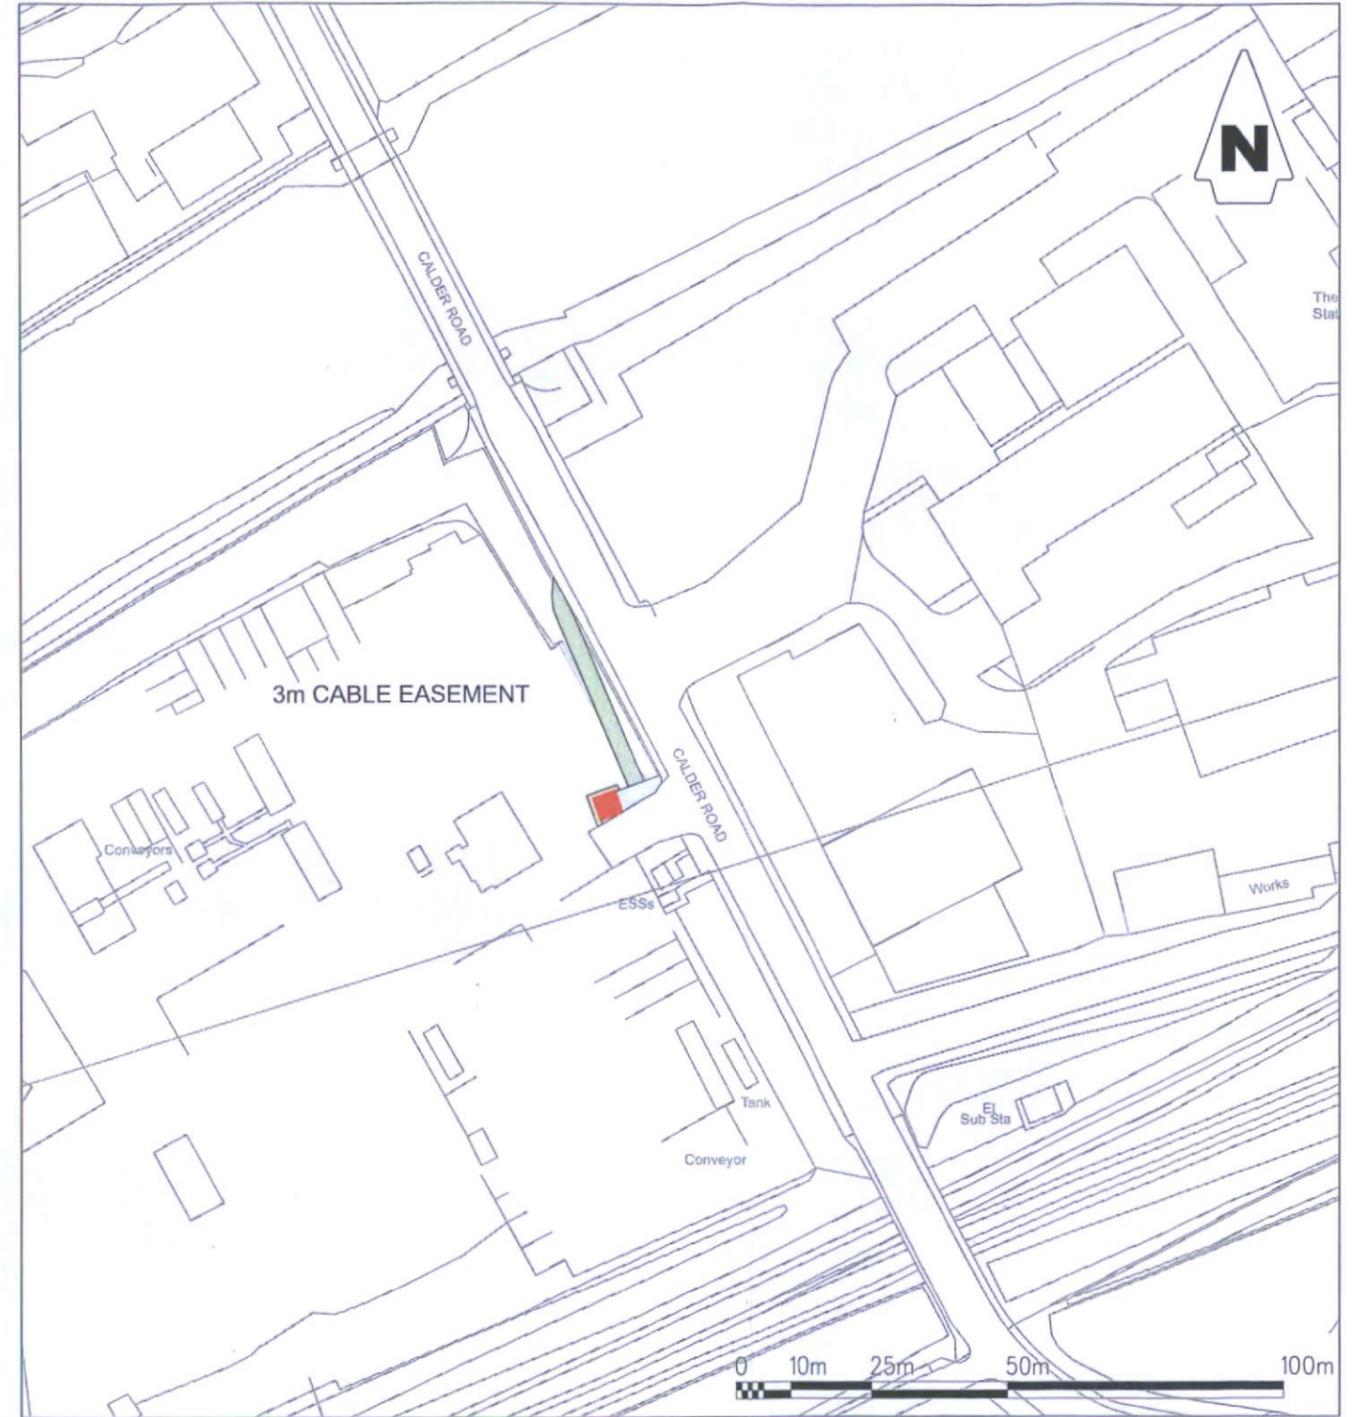

LOCATION PLAN 1:1250

National Grid Reference SE 22667 19965
 1:50,000 Sheet Number 110
 Local Authority KIRKLEES MC

© Crown Copyright. (Northern Powergrid Holdings Company, 100022432).
 Reproduced from or based upon the Ordnance Survey map by
 Northern Powergrid Holdings Company by permission of Ordnance
 Survey on behalf of the Controller of Her Majesty's Stationary Office.
 Licensee: Northern Powergrid Holdings Company
 Registered Office: Lloyds Court, 78 Grey Street, Newcastle Upon Tyne
 NE1 6AF.



Designed/Requested By
 L. WEBSTER/E. TURNER
 Sheet Number Scale
 AS SHOWN

Drawn/Modified By
 Carl.Robinson
 Revised 04/03/2024 Grid Reference SE 22667 19965
 Date Issued 04/03/2024 Checked By L. WEBSTER/E. TURNER

Lloyds Court, 78 Grey Street, Newcastle Upon Tyne, NE1 6AF
 SUBSTATION NEWLAY RAVENSTHORPE 55340
 CALDER ROAD
 RAVENSTHORPE, DEWSBURY
 EASEMENT PLANS

Document Details
 LEGAL DRAWINGS PLANS
 Drawing Number C1119460CF Historic Reference Number ENQ23128084 / U26054993
 Revision Notes

A3