



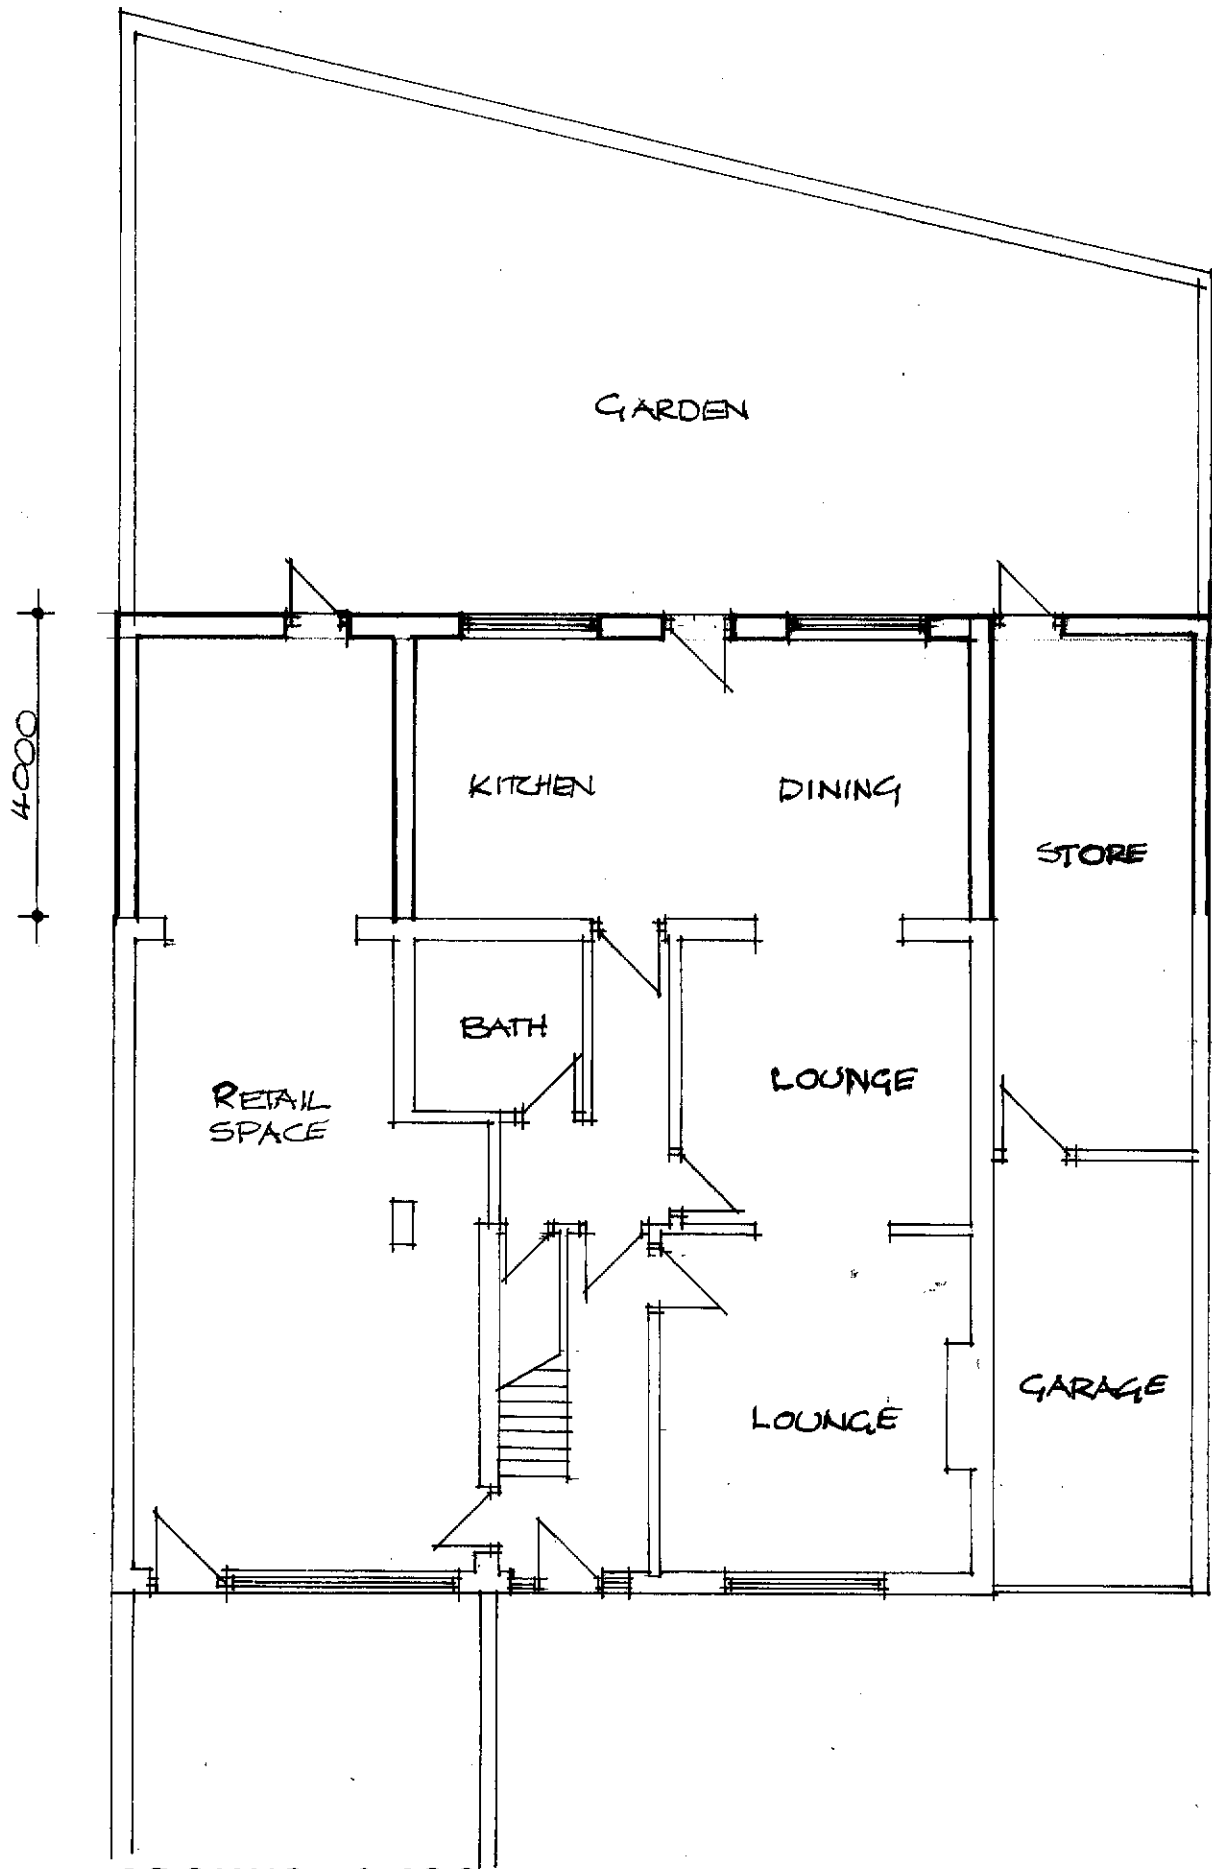

GROUND 1:100

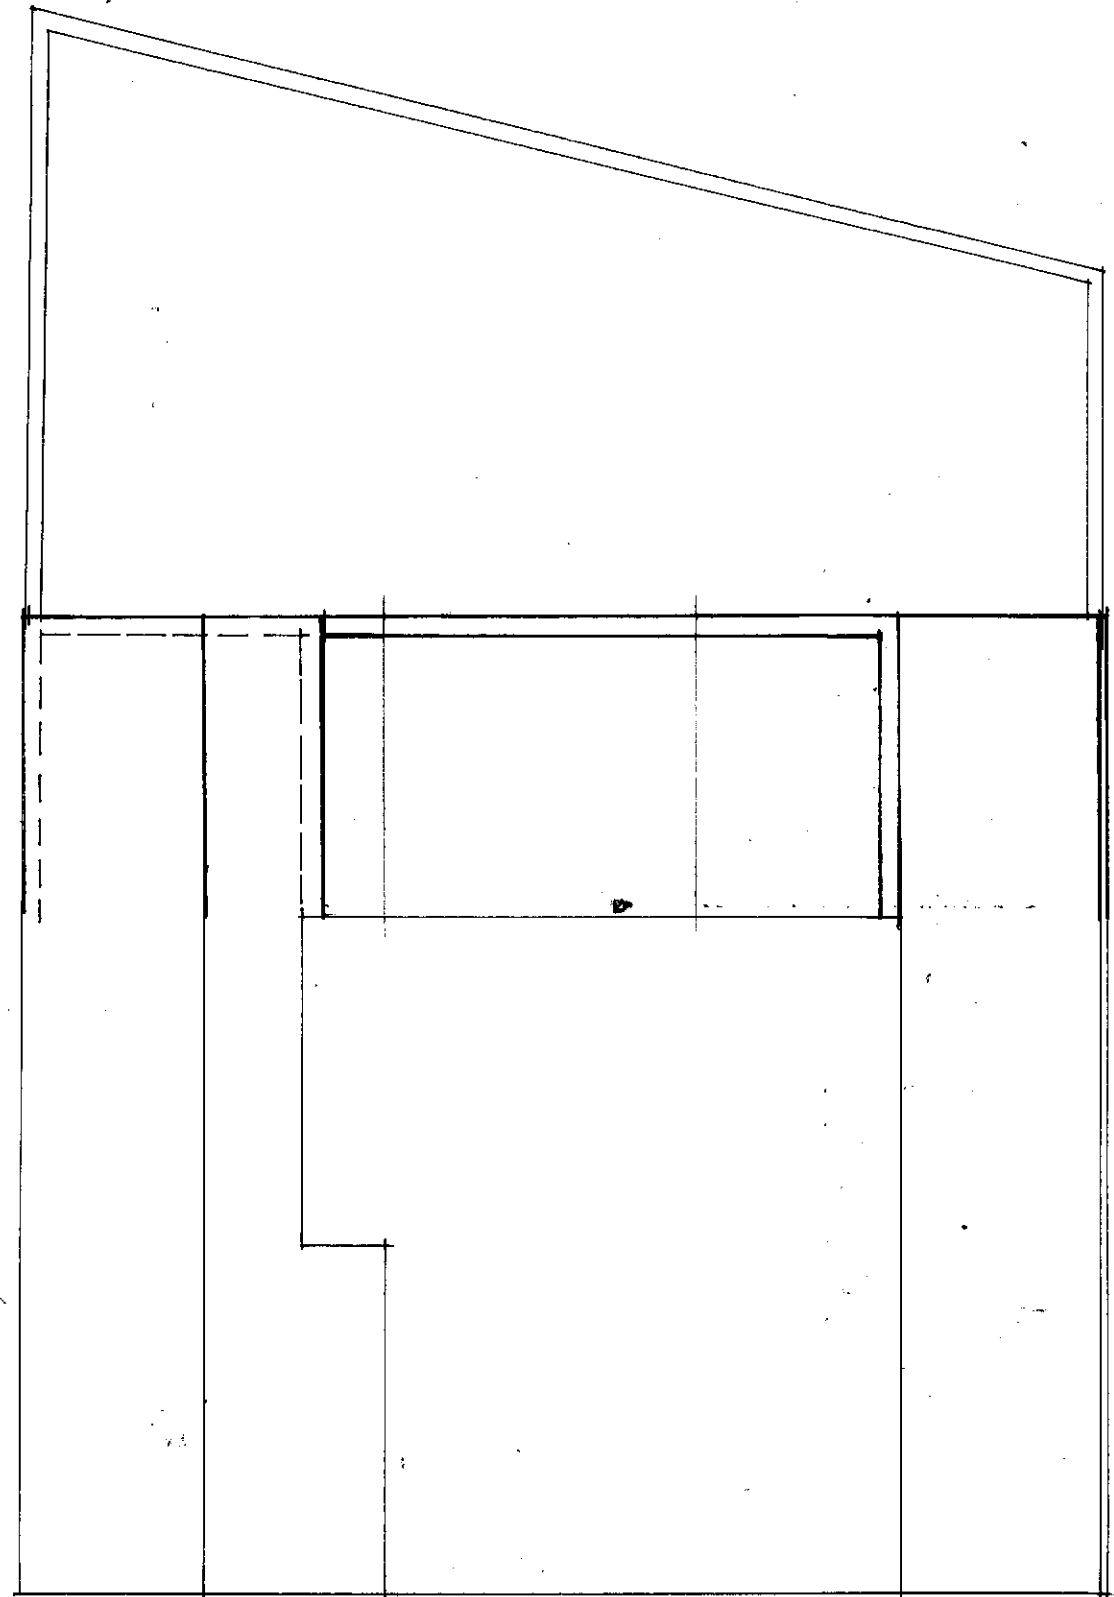

ROOF 1:100