





typical bi-fold door elevation
no's 25 & 27

scale 1:20

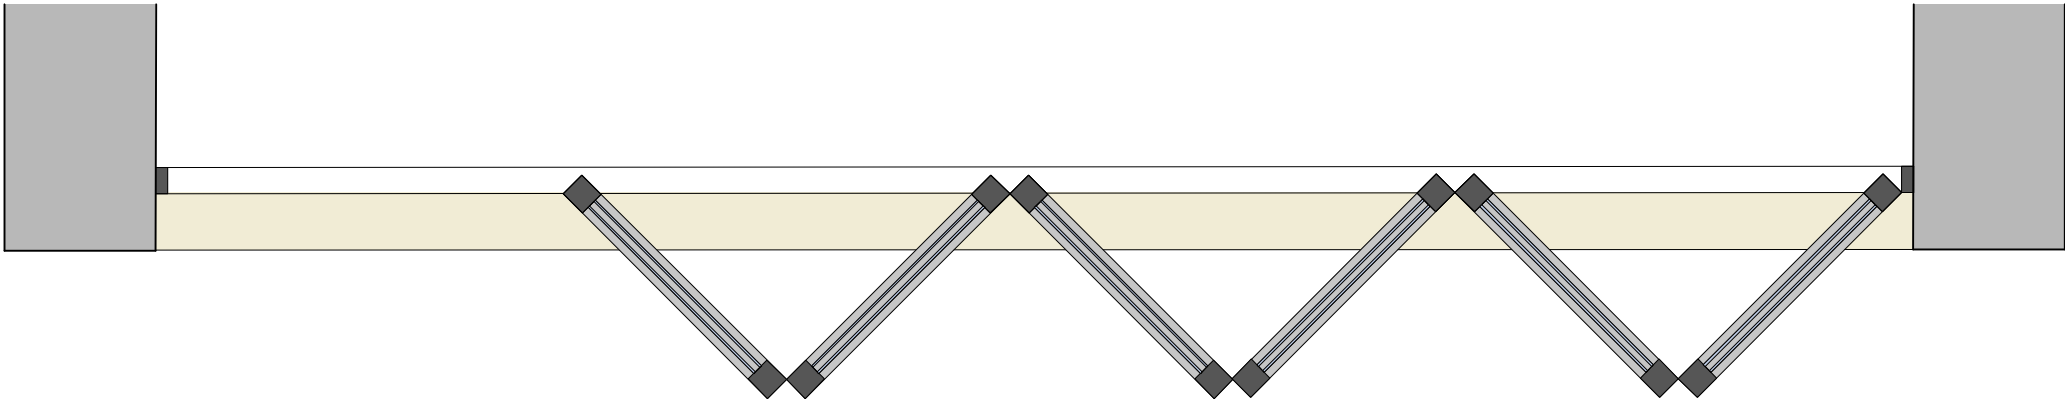

typical bi-fold door plan
no's 25 & 27

scale 1:20

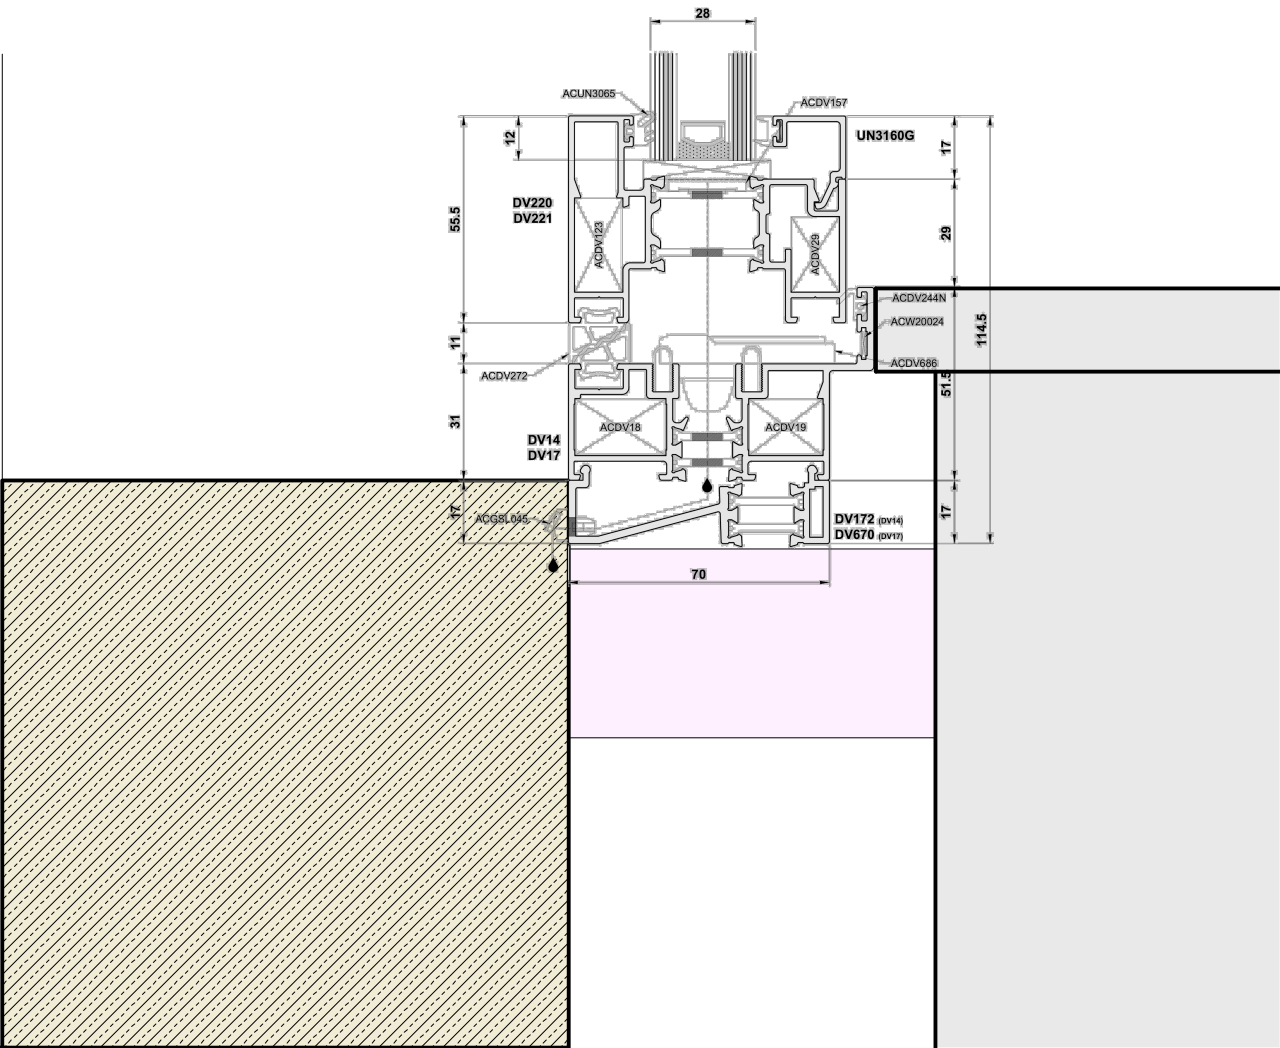

typical bi-fold door section detail
no's 25 & 27

scale 1:2

Cheshire Bifolds
Smart Visolfold 1000 Slim Bifold Doors

aluminium custom made bifold doors

maximum security - PAS 24 approved

maximum insulation value - down to 1.4 U W/m2k

maximum weather proofing - BS6375 Part 1: 2009

anthracite grey RAL 7016

Chershire Bifolds
Unit 5
North Quays Business Park
Atlantic Street
Altrincham
WA14 5EW

This drawing has been prepared specifically for the purpose of obtaining Planning Permission and/or Building Regulation Approval. Its suitability for other purposes, without supplementary details and specifications cannot be guaranteed. The Permissions and/or Approvals are beyond the Architects control, and no guarantee that such will be granted is given or to be inferred by reason of the preparation of this drawing.

Only figured dimensions are to be used. All dimensions to be checked on site. This drawing together with the design is the property and copyright of the Architect and must not be reproduced without prior written permission.

P02	Drawing updated to change opening configuration to clients comments	30.05.24	NG	NG
P01	Drawing originated - using Cheshire Bifold details	24.05.24	NG	NG
rev.	description	date	drawn	appvd



project Extension and Refurbishment
of 4 Dwellings
at
21-23, 25 & 27 Round Ings Road,
Outlane, Huddersfield, HD3 3FQ
for
Cameo Developments Ltd

title Bifold Door Details
number 23038D-07-P02
scale 1:20 and 1:2
size A2