



Only figured dimensions should be used.
 Scaled dimensions should be checked with the Architect.
 This drawing together with the design, is the property and copyright
 of the Architect and must not be reproduced without written
 permission


2 Proposed Mid Floor
 1 : 50

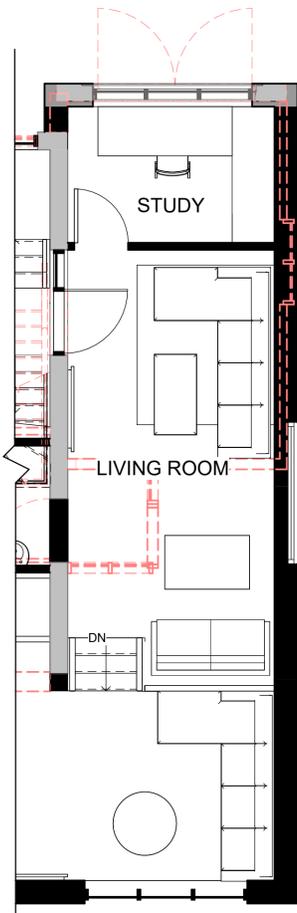


4 Proposed Upper Mid Floor
 1 : 50

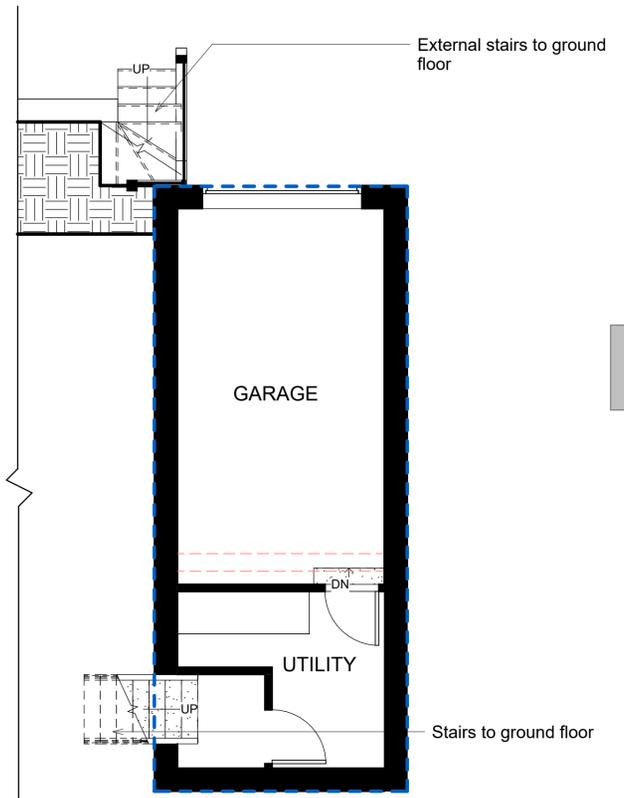

5 Proposed Garage
 1 : 50

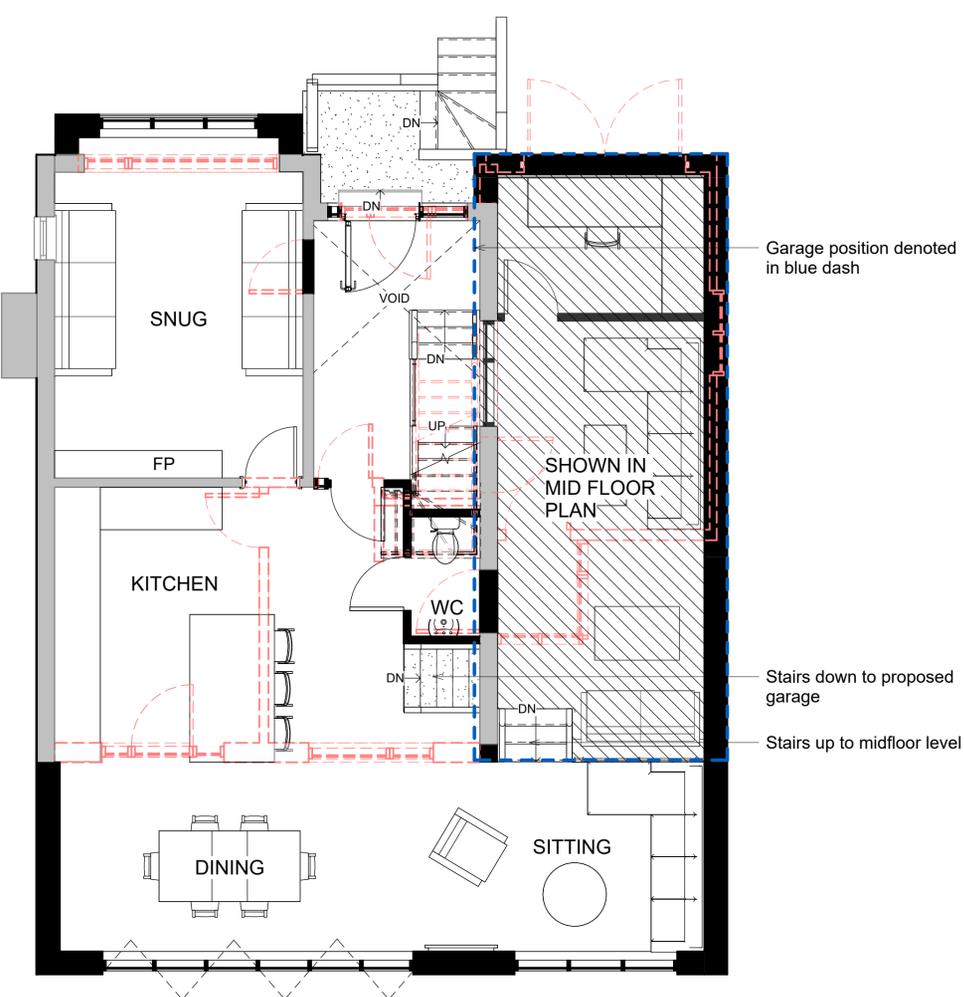

1 Proposed Ground Floor
 1 : 50

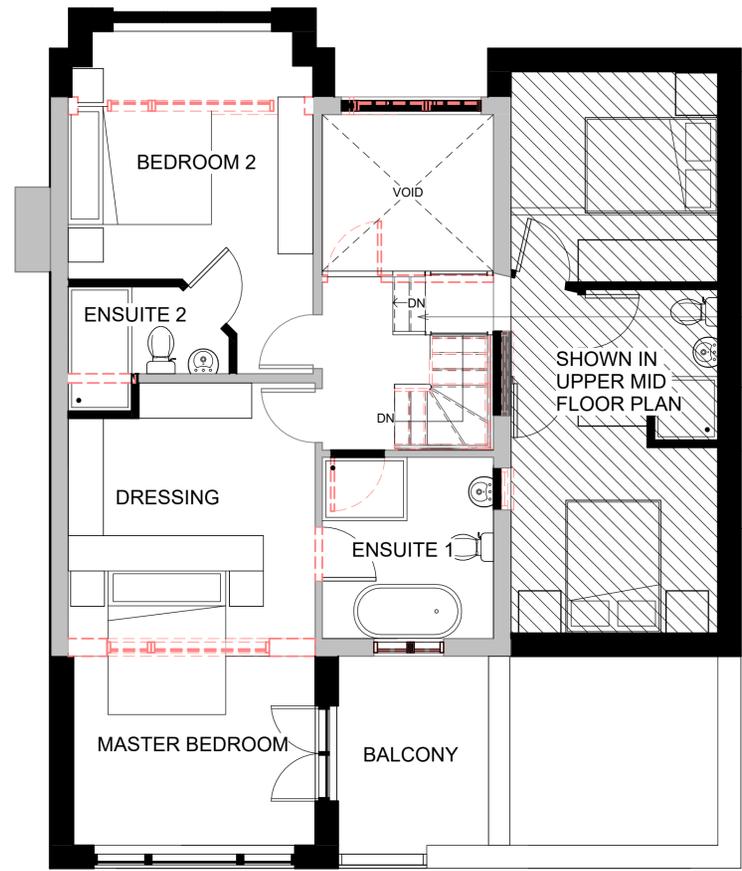

3 Proposed First Floor
 1 : 50

Garage position denoted in blue dash

Stairs down to proposed garage

Stairs up to midfloor level

Stairs up to upper midfloor level



GRAPHIC SCALE 1:50
 DO NOT SCALE OFF THIS DRAWING

ACUMEN
 Designers & Architects
 acumenarchitects.co.uk 01484 546 000
 Headrow House, Old Leeds Road, Huddersfield, Huddersfield HD1 1SG

Client ACUMEN			
Project 8C JACKROYD LANE, MIRFIELD WF14 8HX			
Project No 2896	Drawing No (100)03	Rev	
Description PROPOSED PLANS			
Scale 1 : 50 @ A1	Date Drawn APR 24	Drawn By GH	Authorised By JC
Purpose of Issue <input checked="" type="checkbox"/> Planning <input type="checkbox"/> Building Regs <input type="checkbox"/> Tender <input type="checkbox"/> Construction <input type="checkbox"/> Comment <input type="checkbox"/> Info			