



LOCATION PLAN  
(SCALE 1:400)

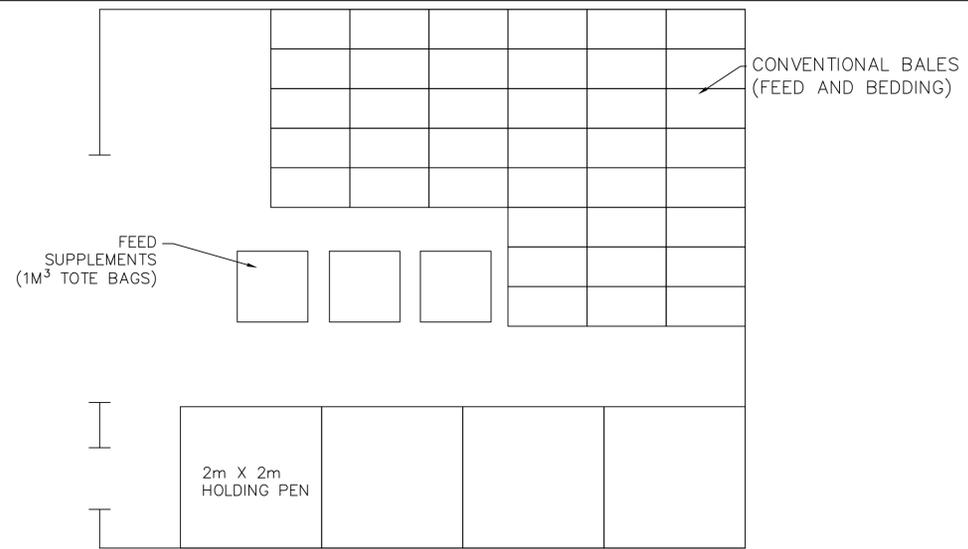

INDICATIVE INTERNAL PLAN  
(SCALE 1:50)


- GENERAL NOTES:**
1. STEEL PORTAL FRAME OUTLINE DIMENSIONS AS SHOWN  
WIDTH = 25'  
LENGTH = 45'  
HEIGHT = 12' to eaves  
ROOF PITCH = 20'
  2. CONCRETE PANELS (1200mm HIGH SHOWN) TO ALIGN WITH INTERNAL FACE, STONE ON EXTERNAL TO MATCH SURROUNDINGS
  3. YORKSHIRE BOARDS TO COVER ALL OTHER AREAS
  4. CORRUGATED STEEL ROOF SHEETS TO PREVENT CONDENSATION. ROOF LIGHTS SPECIFIED BY CONTRACTOR
  5. ROLLER SHUTTER DOOR SHOWN INDICATIVELY AT 3500 x 3500mm
  6. PERSONNEL DOOR TO BE SPECIFIED BY CONTRACTOR
  7. ALL DIMENSIONS ARE IN MILLIMETRES (mm) & ALL LEVELS ARE IN METRES (m) UNLESS NOTED OTHERWISE.
  8. DO NOT SCALE OFF THIS DRAWING
  9. DRAWING TO BE USED IN CONJUNCTION WITH ANY OTHER DRAWINGS ON THIS PROJECT
  10. ALL DETAILS TO BE CONFIRMED ON SITE PRIOR TO ANY WORK COMMENCING OR ORDERING OF MATERIALS

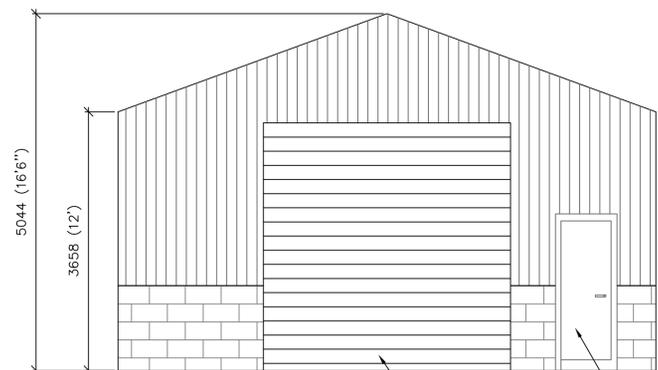


FRONT (EAST) ELEVATION  
(SCALE 1:50)

See note 5

See note 6

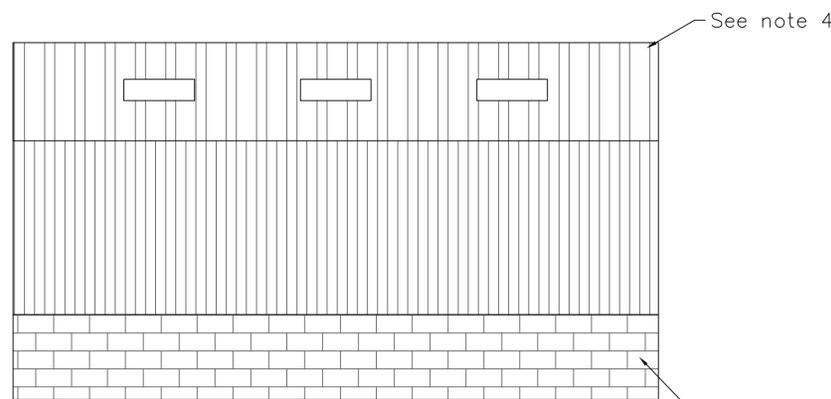


See note 4

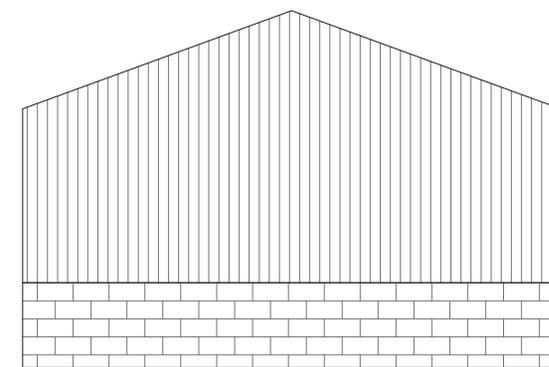

REAR (WEST) ELEVATION  
(SCALE 1:50)

See note 2

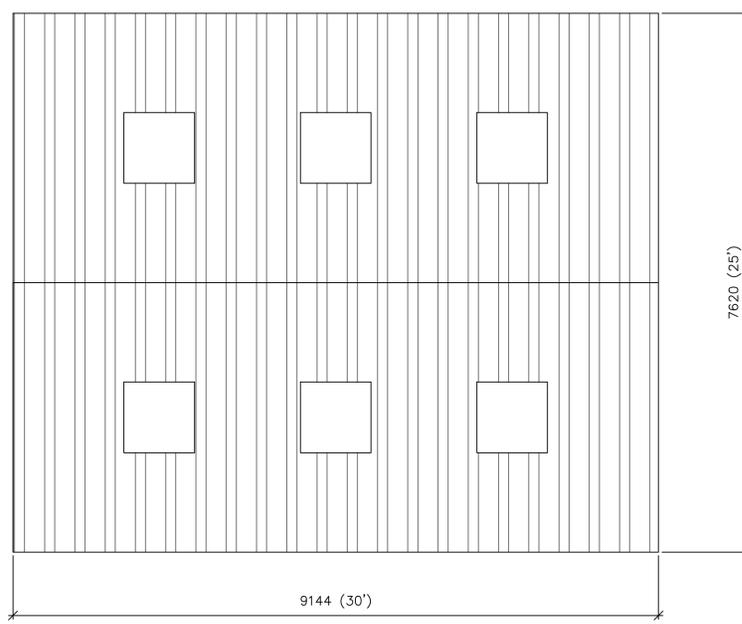

PLAN VIEW  
(SCALE 1:50)

04	REDUCED SIZE	JH	JH	29.03.24
03	ADD INTERNAL PLAN	JH	JH	04.01.24
02	UPDATE PLAN VIEW	JH	JH	22.12.23
REV.	AMENDMENTS	DRW.	CHK.	DATE

CLIENT

PROJECT

15 HALIFAX ROAD

TITLE

AGRICULTURAL BUILDING

DRAWN:	JH	DESIGN:	-
CHECKED:	-	APPROVED:	-
DATE:	22.12.23	SCALE:	As Shown

DRAWING STATUS	PRELIMINARY
DRAWING NO.	2302-004
REV.	P04