


**LEGEND**

-  Approximate Footprint of former buildings
-  Approximate Area of Hard Standing
-  Mini Percussive Borehole
-  Rotary Percussion Borehole
-  Trial Pit
-  Trial Trench Extension

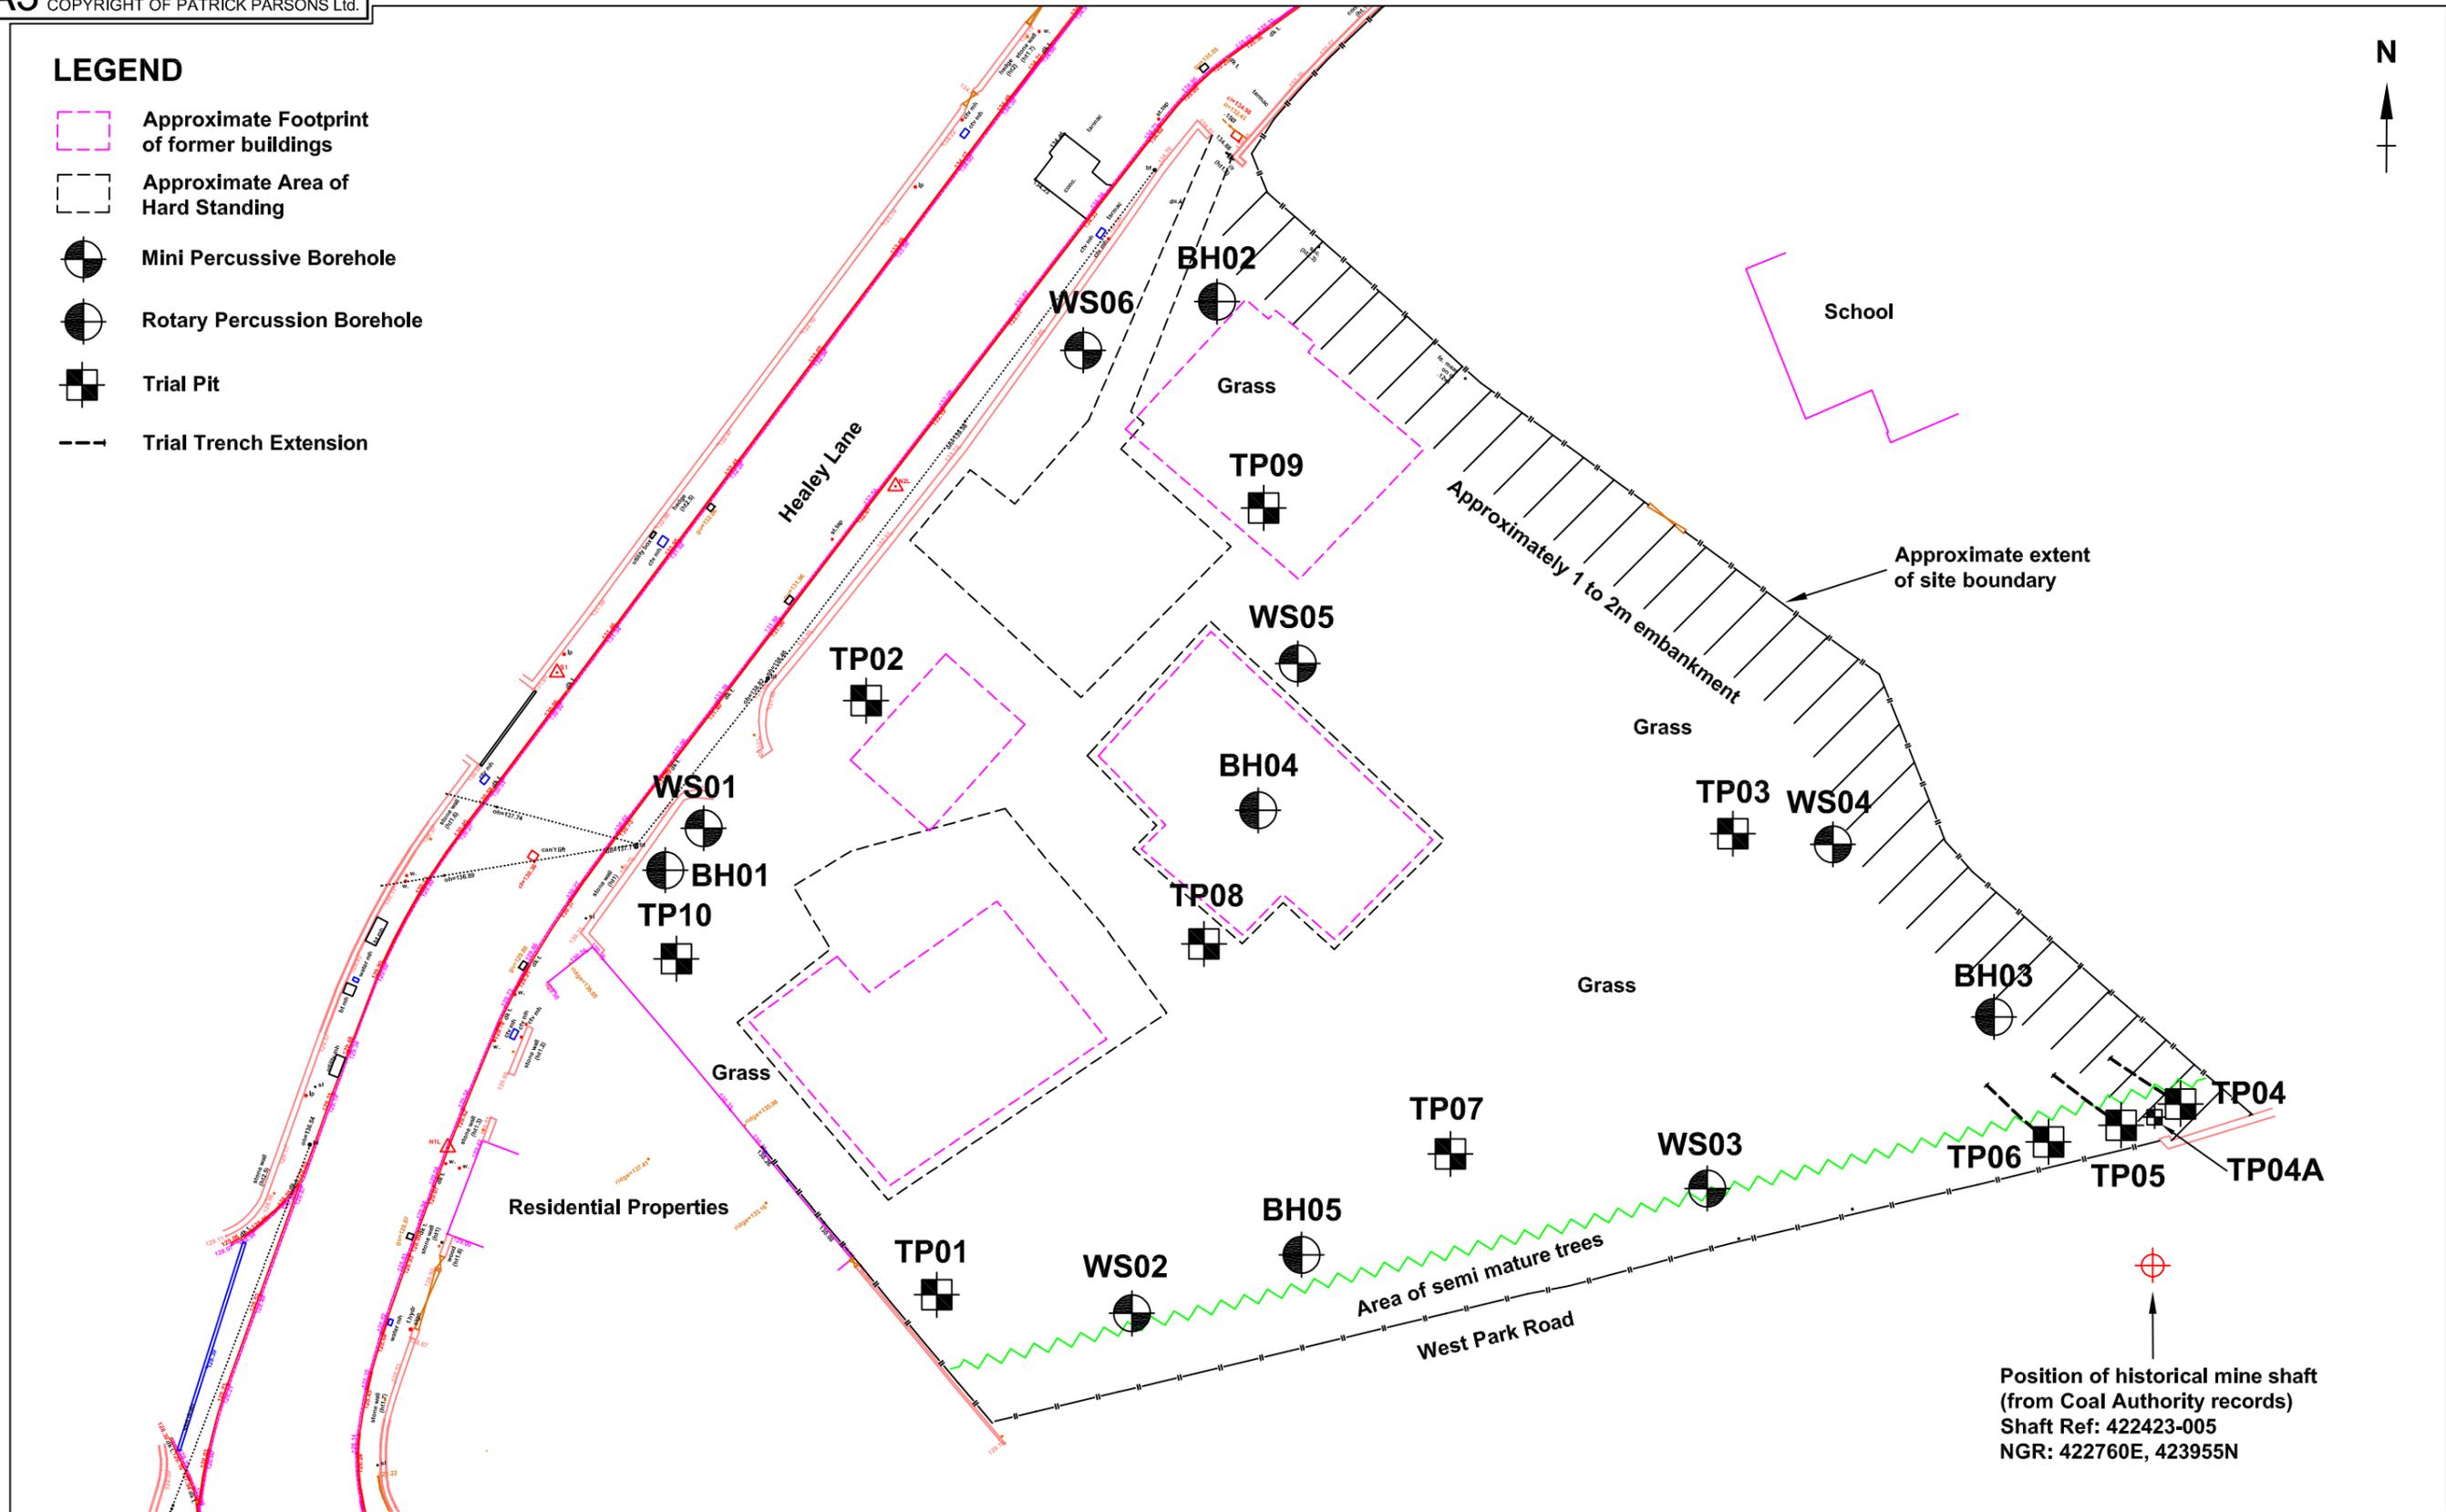

5 Waverley Road  
 Huddersfield  
 West Yorkshire  
 HD1 5NA UK  
 T. +44 (0)1484 516 977  
 E. info@patrickparsons.co.uk  
 W. www.patrickparsons.co.uk

Client **PLANNED CONTRACTS LTD**

Project  
**HEALEY LANE, BATLEY**

Drawing  
**BOREHOLE LOCATION PLAN**

Scales **NTS**

Drawn **ACV**  
 April 2018

Checked **JR**

Drawing No. **H17075-703**

Rev. **P1**