
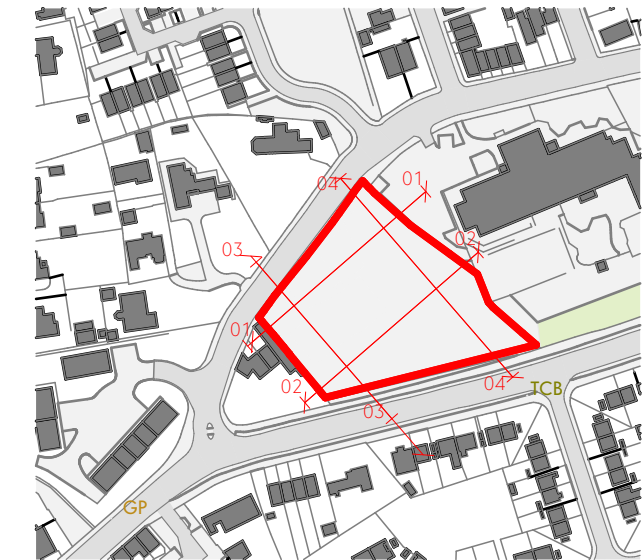
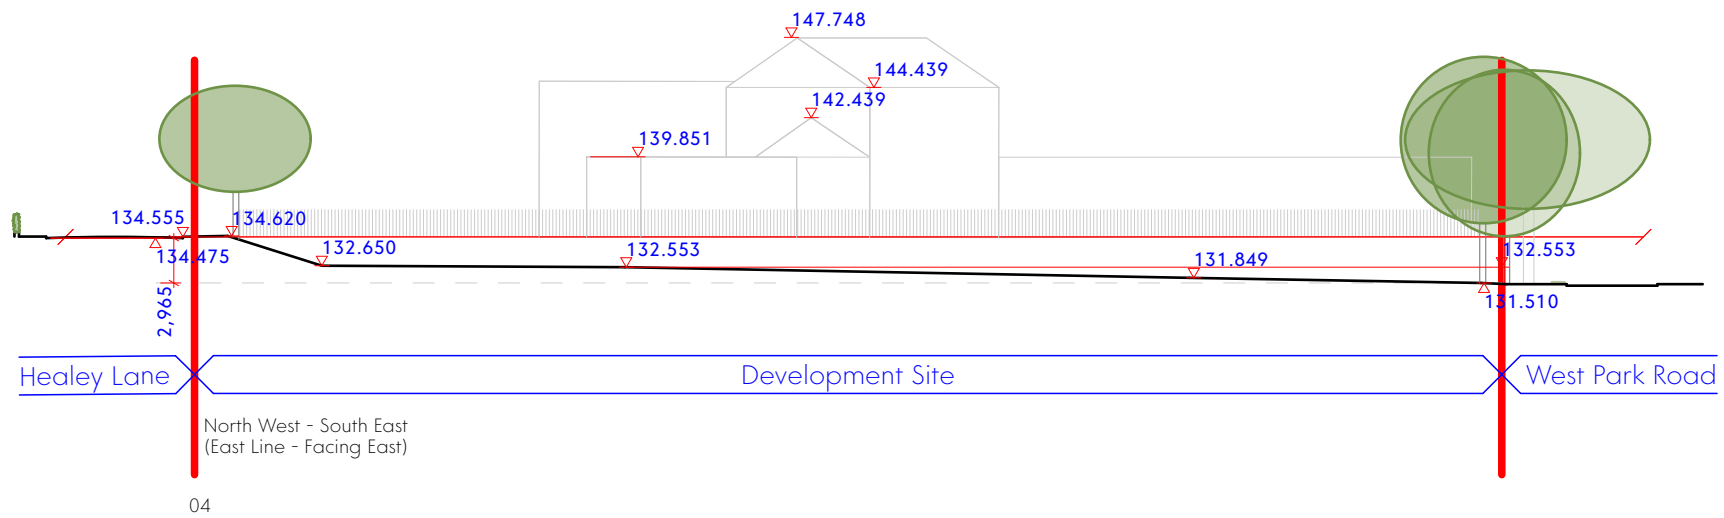
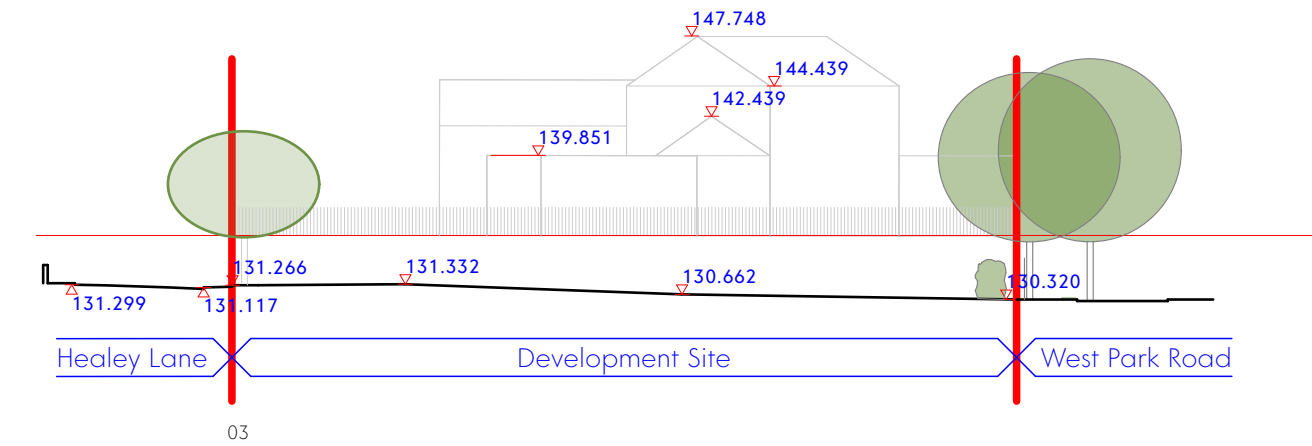
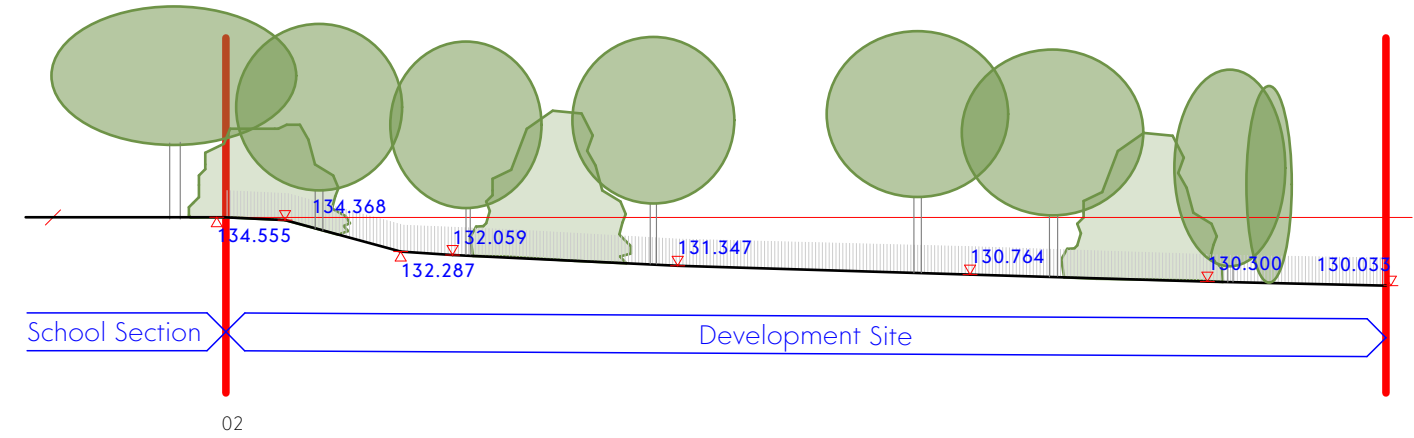


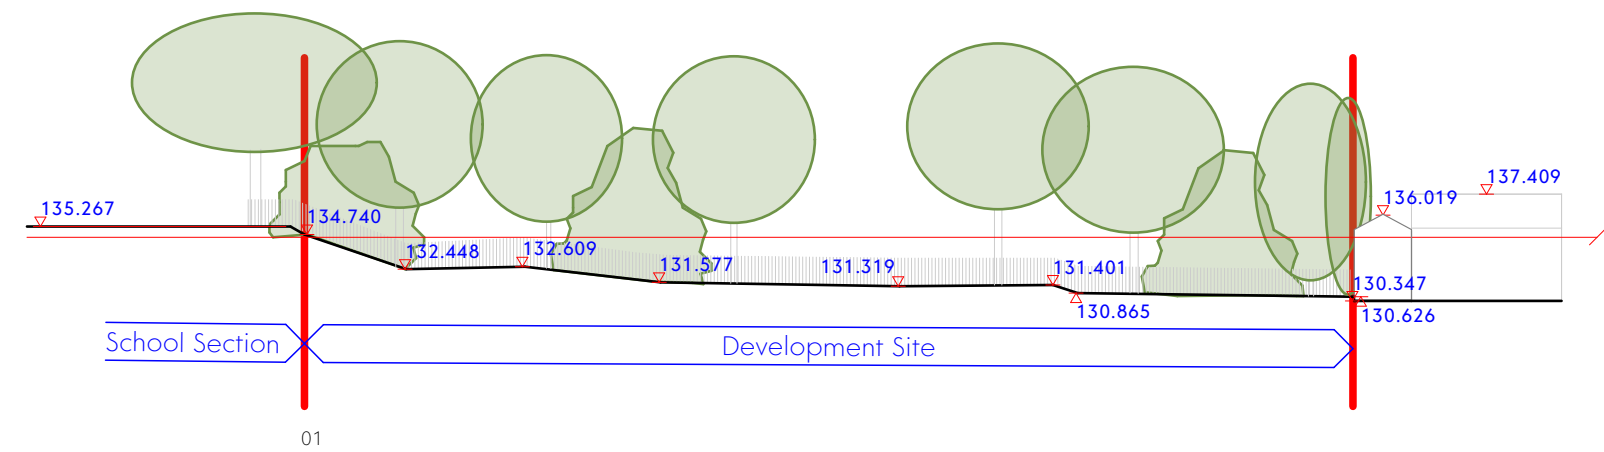

This drawing is the property of GWP Architecture. Copyright is reserved by them and the drawing is issued on the condition that it is not copied, reproduced, retained, or disclosed to any unauthorised person, either wholly or in part, without the consent in writing of GWP Architecture.

All drawings and specifications should be read in conjunction with the project health and safety plan; any possible conflicts should be presented to the Planning Coordinator.

All work to be carried out in accordance with current Building Regulations.

Contractors must verify all dimensions at the job before commencing any work or making shop drawings.

Written dimensions should be taken. Do not scale off drawing. Do not take digital dimensions from this drawing.

Any discrepancies to be reported to the Architect.

KEY

— Site Development Boundary

— Existing Site Levels

0 10m 20

Scale - 1:500 @A3

Rev	Date	Comment	Dr	Ch
P04	14.06.24	Issued for planning	DT	RT
P03	21.05.24	Updated section dimensions	JB	DT
P02	03.05.24	Updated section numbers	JB	DT
P01	29.04.24	First Issue	JB	DT

GWP Job Reference	(557)2405
Job Title	Healey Lane, Batley
Client	MTSPV

Existing Site Sections			
Name	(557)2405-GWP-00-00-D-A-(PA)-0004		
Scale	1:500@A3	Revision	P04
Drawn/Checked	JB / DT	First Issue	29.04.24
Drawing Status	WIP - S		



CHARTERED ARCHITECTS
INTERIOR DESIGNERS
SPACE PLANNERS
PROJECT MANAGERS
LANDSCAPE ARCHITECTS

Bracken House, Lidgett Lane, Leeds LS8 1PQ
+44(0)113 266 6044 (f) | +44(0)113 268 1859 (f)
architecture@gwp-arch.com | www.gwp-arch.com