



ROAD 1 PROFILE
SCALE: 1:250 HORZ., 1:50 VERT.
(5 x VERT SCALE)

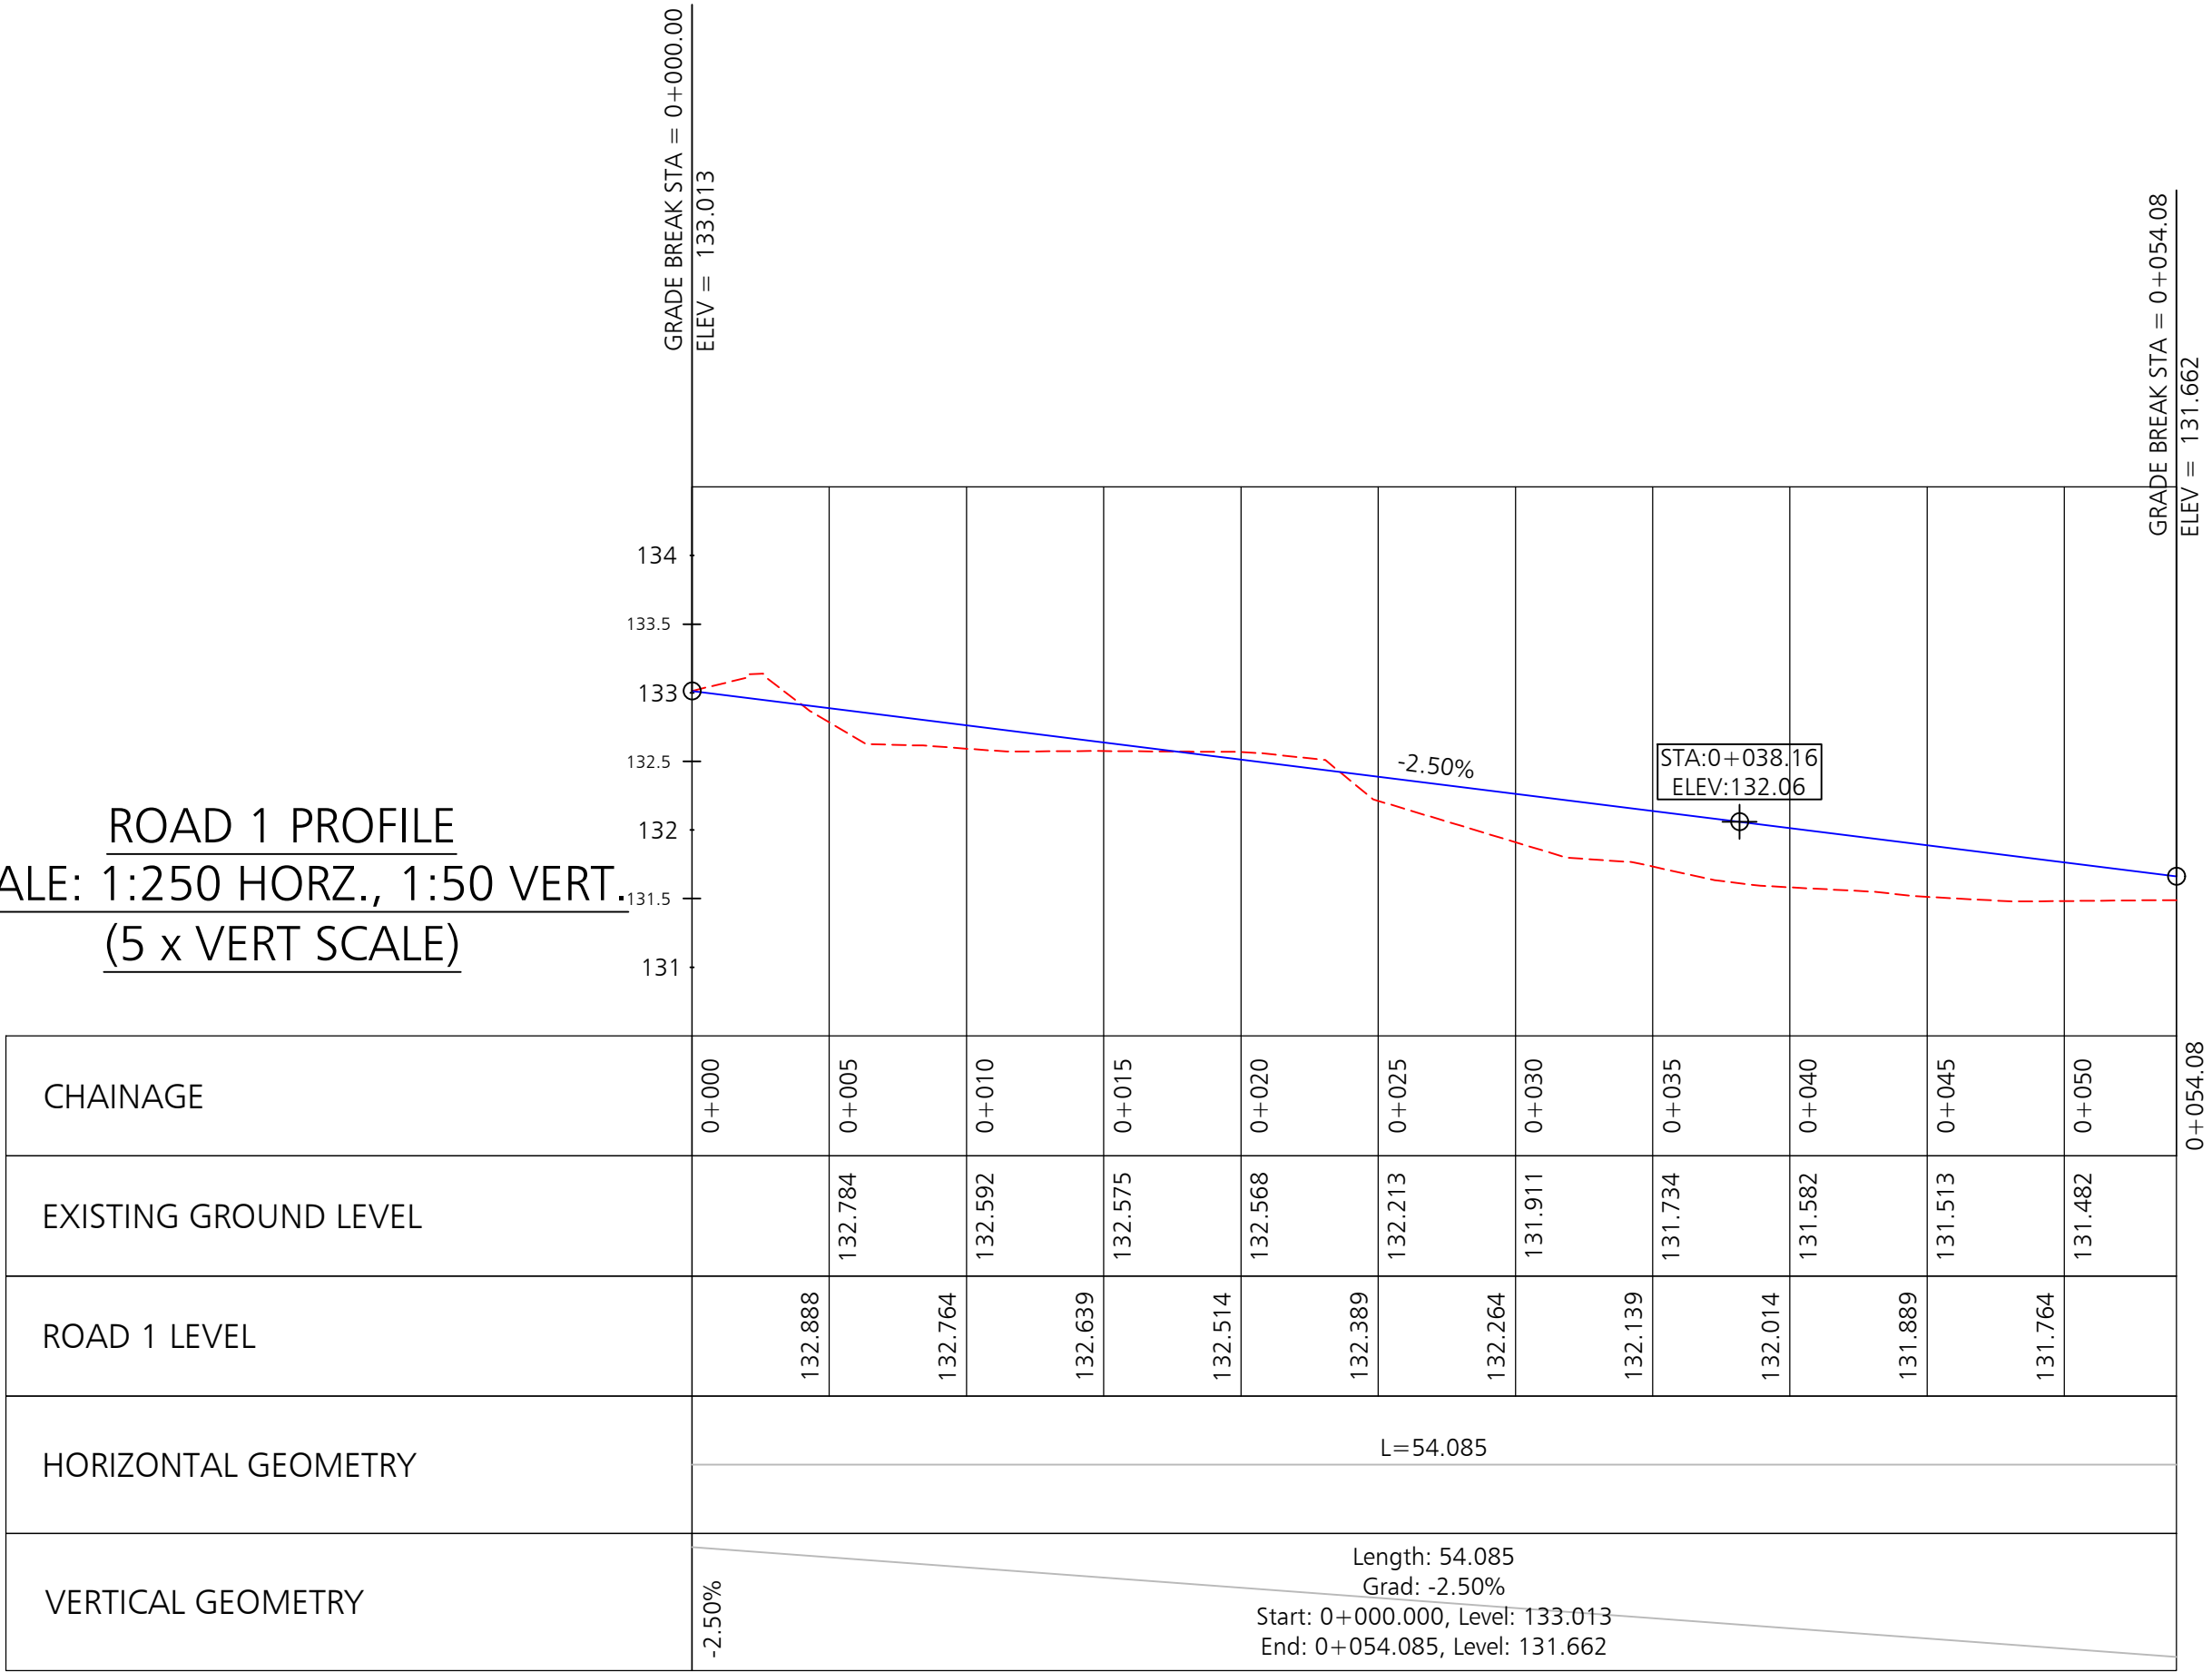

ROAD 2 PROFILE
SCALE: 1:250 HORZ., 1:50 VERT.
(5 x VERT SCALE)

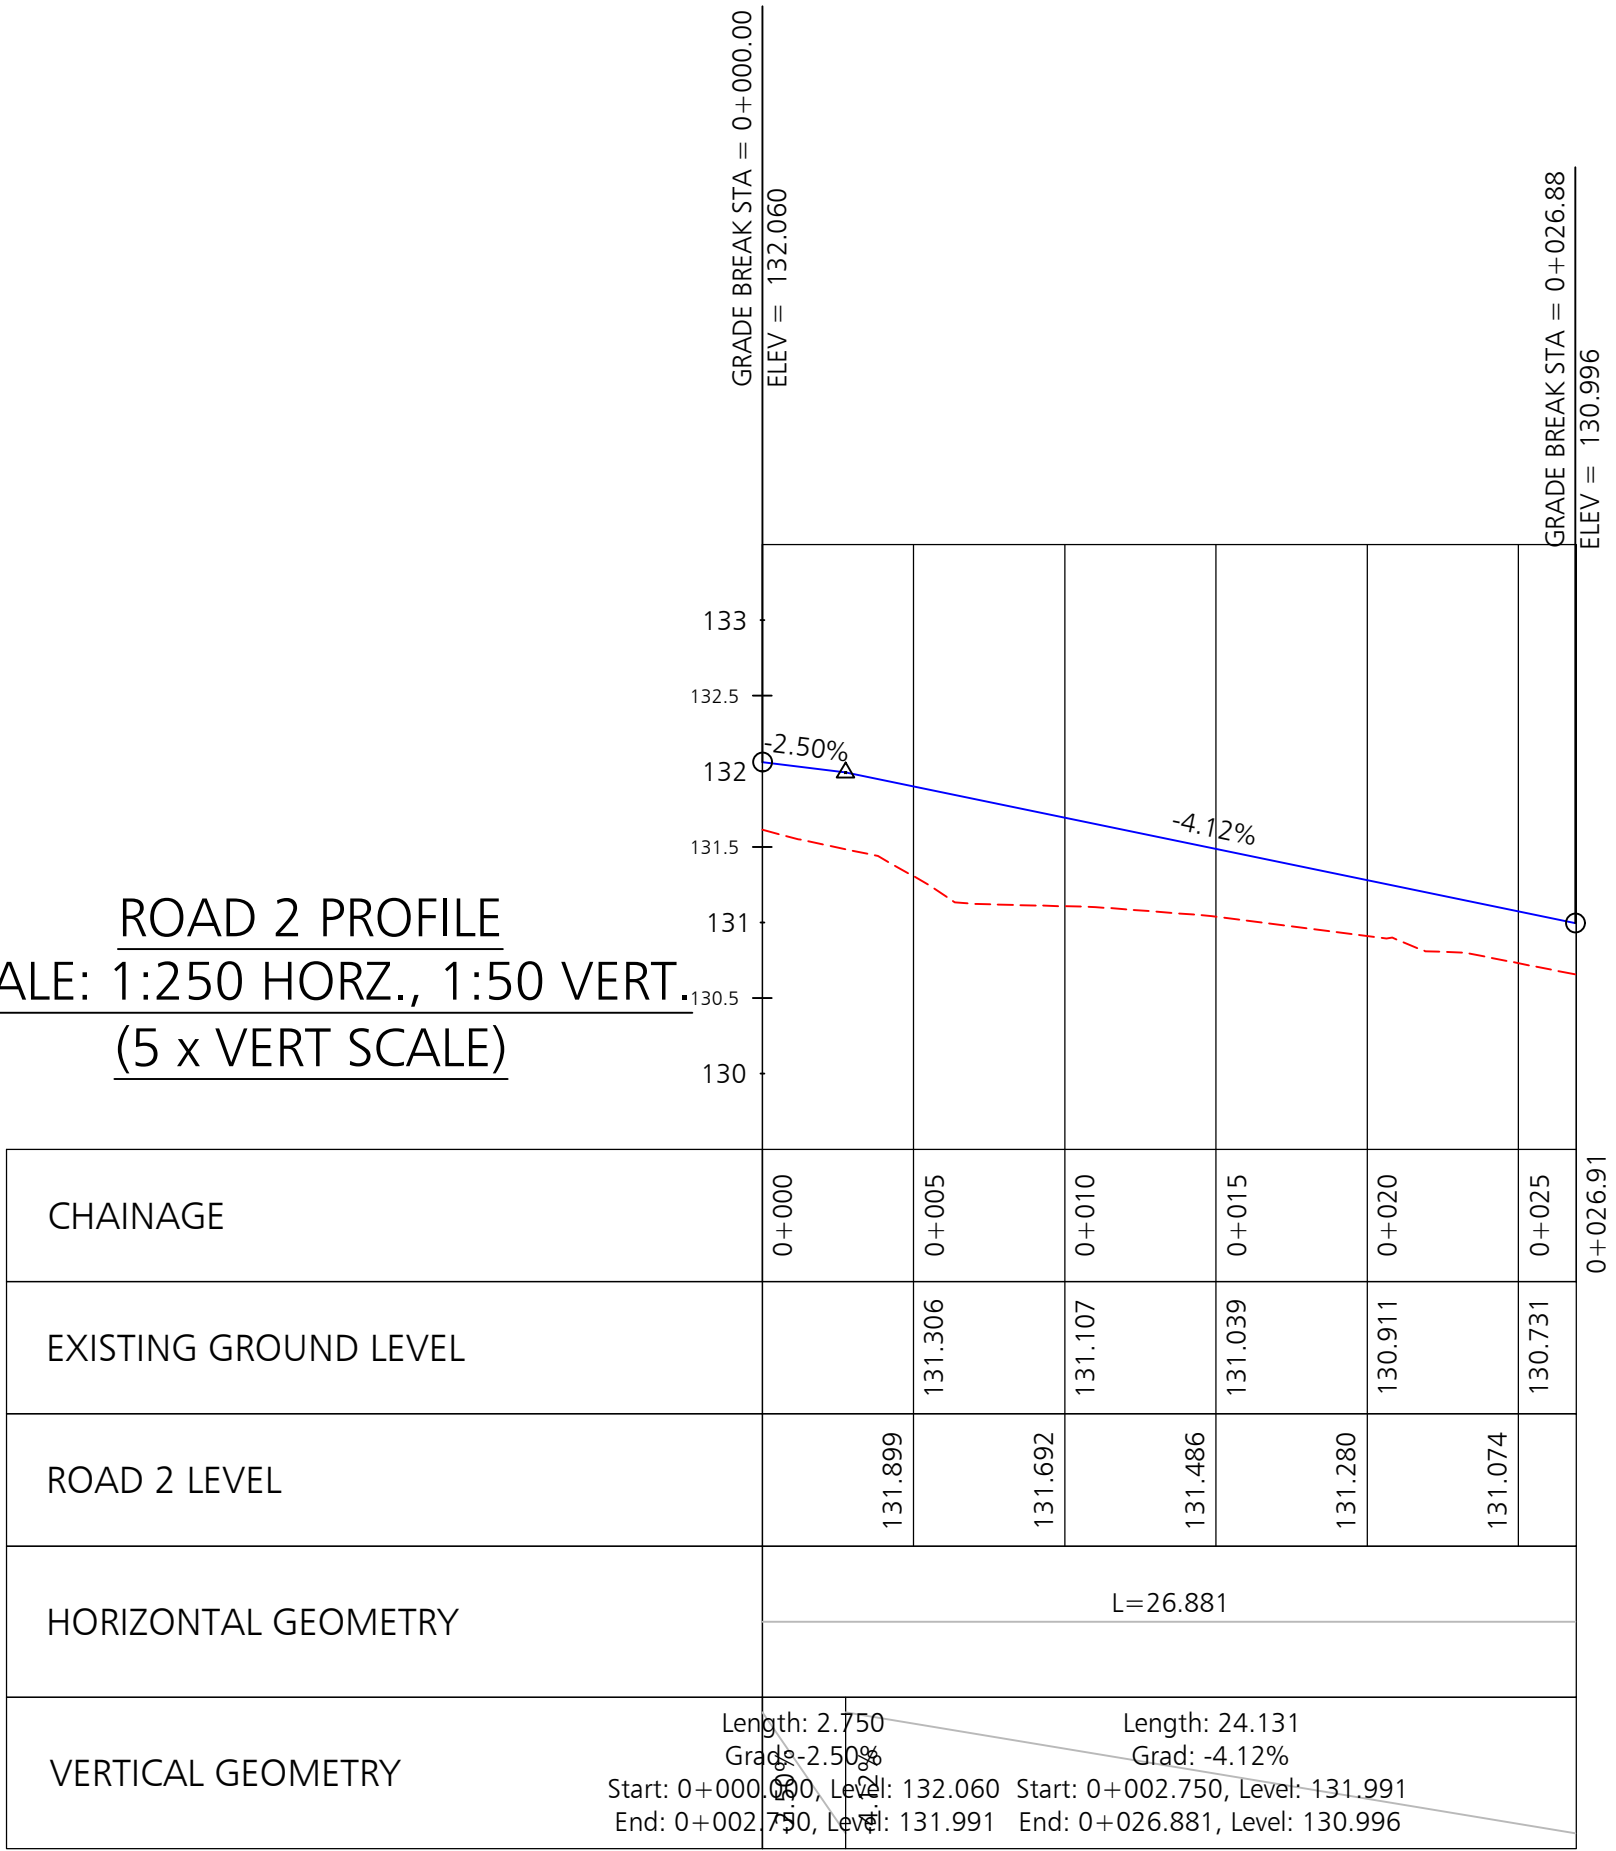

DO NOT SCALE

DESIGNERS HAZARD IDENTIFICATION

IT IS ASSUMED THAT ALL WORKS WILL BE UNDERTAKEN BY A COMPETENT CONTRACTOR WORKING, WHERE APPROPRIATE, TO AN APPROVED METHOD STATEMENT. IN ADDITION TO THE HAZARDS TYPICALLY ASSOCIATED WITH THE TYPES OF CONSTRUCTION DETAILED ON THIS DRAWING, ANY KNOWN ABNORMAL HAZARDS SPECIFIC TO THIS SCHEME HAVE BEEN IDENTIFIED.

!

ABNORMAL HAZARD REFERENCE

NOTES

1. DO NOT SCALE FROM THIS DRAWING.

2. THIS DRAWING IS TO BE REPRODUCED IN COLOUR.

3. IF ANY DISCREPANCIES ARE FOUND IN THIS DRAWING, PLEASE REPORT TO DUDLEYS CONSULTING ENGINEERS.

4. THIS DRAWING IS BASED ON THE FOLLOWING INFORMATION:

4.1. 4246 - 01 - TOPOGRAPHICAL SURVEY BY MOBILE CAD SURVEYING SOLUTIONS DATED APRIL 2024.

4.2. (557)2405-GWP-00-00-D-A-(PA)-005 REVISION P07 - SITE LAYOUT PLAN BY GWP ARCHITECTS DATED JUNE 2024.

24.10.24	PRELIMINARY ISSUE	JA	PD	P01
DATE	REVISION DESCRIPTION	BY	CHK.	REV.

!

DUDLEYS

CONSULTING ENGINEERS

Tithe House
35 Town Street
Leeds, LS18 5JL
0113 258 3611
info@dudleys.co.uk

PROJECT

HEALEY LANE
BATLEY, WF17 8BN

TITLE

HIGHWAY LONGITUDINAL SECTIONS

SCALE	PAPER	STATUS
SHOWN	A1	PRELIMINARY
DRAWING NO.		
24106-DCE-XX-XX-D-C-160		
REV.		
P01		