


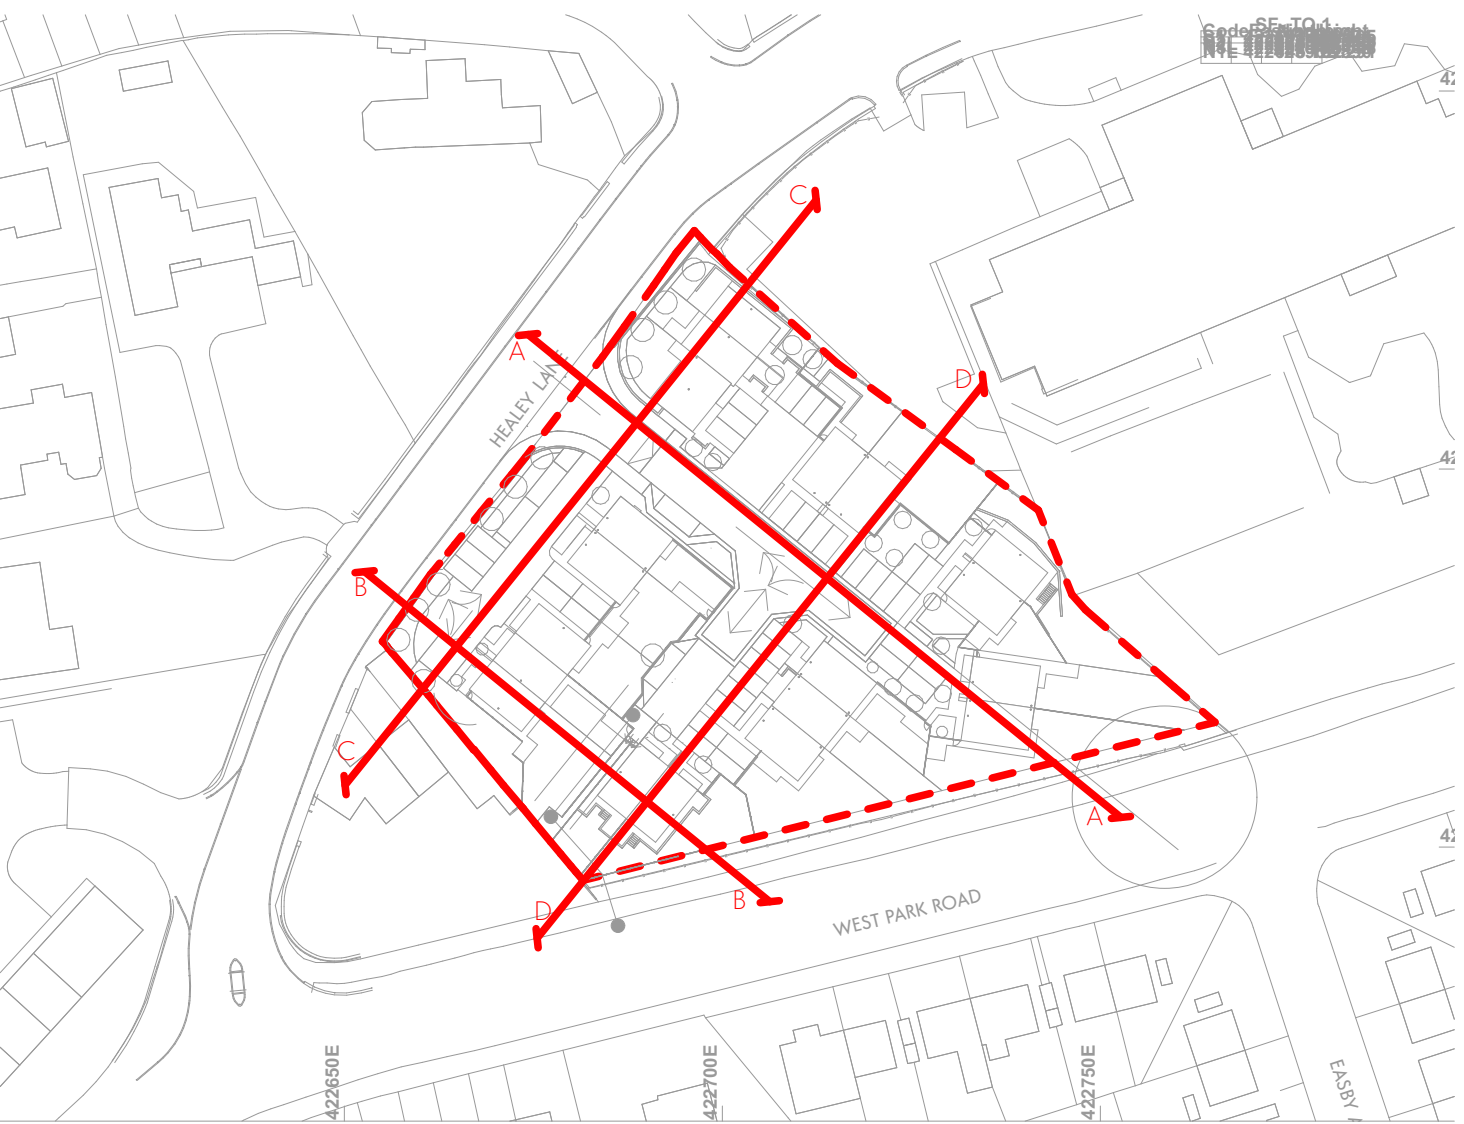

This drawing is the property of GWP Architects. Copyright is reserved by them and the drawing is issued on the condition that it is not copied, reproduced, retained, or disclosed to any third person, either wholly or in part, without the consent in writing of GWP Architects.

All drawings and specifications should be read in conjunction with the project health and safety plan and any notices issued should be presented to the Planning Coordinator.

All work to be carried out in accordance with current Building Regulations.

Contractors must verify all dimensions at the job before commencing any work or making shop drawings.

Written dimensions should be taken. Do not scale off drawing. Do not take digital dimensions from this drawing.

Any discrepancies to be reported to the Architect.

0 1m 5m

Scale - 1:150 @A1

KEY

Site Development Boundary

Proposed Site Levels

Existing Site Levels

Rev	Date	Comment	Dr	Ch
P07	04.02.25	Updated following S.E. drawings	JB	CT
P06	13.01.25	Updated location plan	JB	DT
P05	18.12.24	Updated following comments from planning	AWK	DT
P04	15.08.24	Updated location plan	AWK	DT
P03	02.08.24	4-beds dwellings omitted, Plot 3 amended	JB	DT
P02	14.06.24	Issued for planning	DT	RT
P01	17.05.24	First Issue	JB	DT

Download: View/Print/Server - Drawings Suite for Archicad 26/Healey Lane - 155713805
GWP-XX-22-043-A-MTSPV-P08

GWP Architects
Job Title
Healey Lane, Batley

Client
MTSPV

(557)2405

Proposed Site Sections

Name (557)2405-GWP-00-00-D-A-(PA)-0009

Scale 1:150@A1

Drawn/Checked JB / DT

Drawing Status S0 = S

Revision P07

First Issue 17.05.24



CHARTERED ARCHITECTS
INTERIOR DESIGNERS
SPACE PLANNERS
PROJECT MANAGERS
LANDSCAPE ARCHITECTS

Bracken House, Lidgate Lane, Leeds LS4 1RQ
+44(0)113 268 6044 (F) +44(0)113 268 1859 (M)
architecture@gwp-arch.com | www.gwp-arch.com