


Proposed

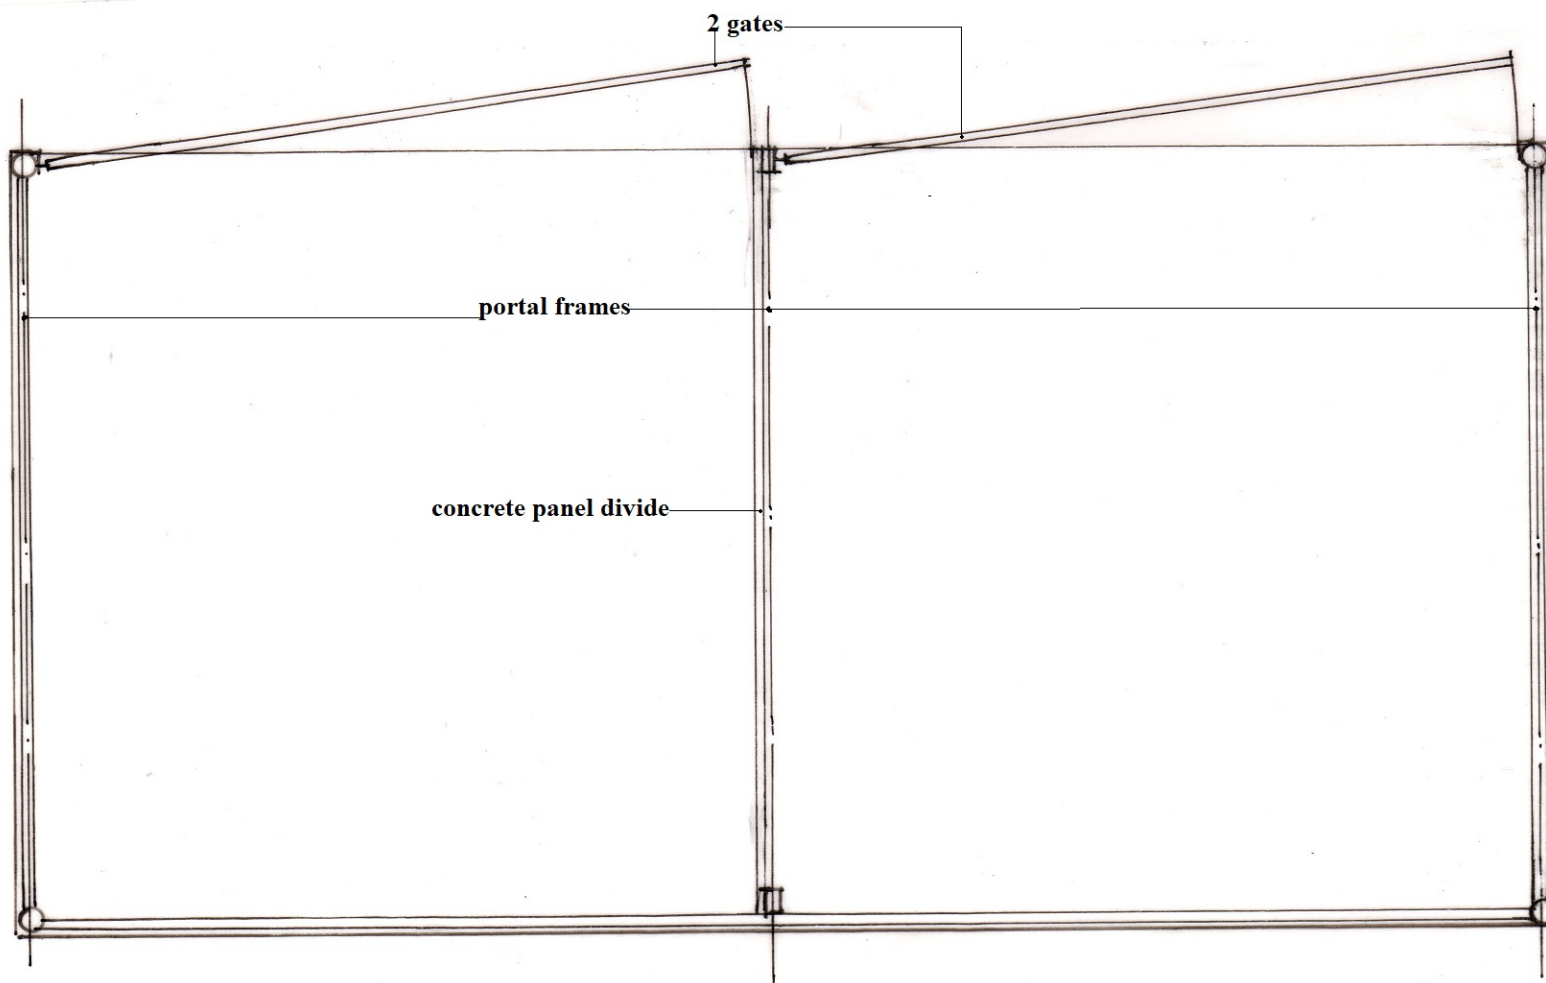

Existing

Proposed Conversion of Barn B  
To form a Dwelling

Clover Farm  
Marsden  
HD7 6LD

Existing and Proposed Plans

Scale 1:50 @A3  
Reference DBBB/0624/02

P A Dust Chartered Architect  
1 Spring Mill  
Spring Street  
Uppermill  
Saddleworth  
Lancashire OL3 6AJ  
t : 01457 870382  
m : 07713 636592  
e : [tony.dust@btinternet.com](mailto:tony.dust@btinternet.com)