


Plotted by Dean Masters on 19/06/2024 at 1:1 plot scale

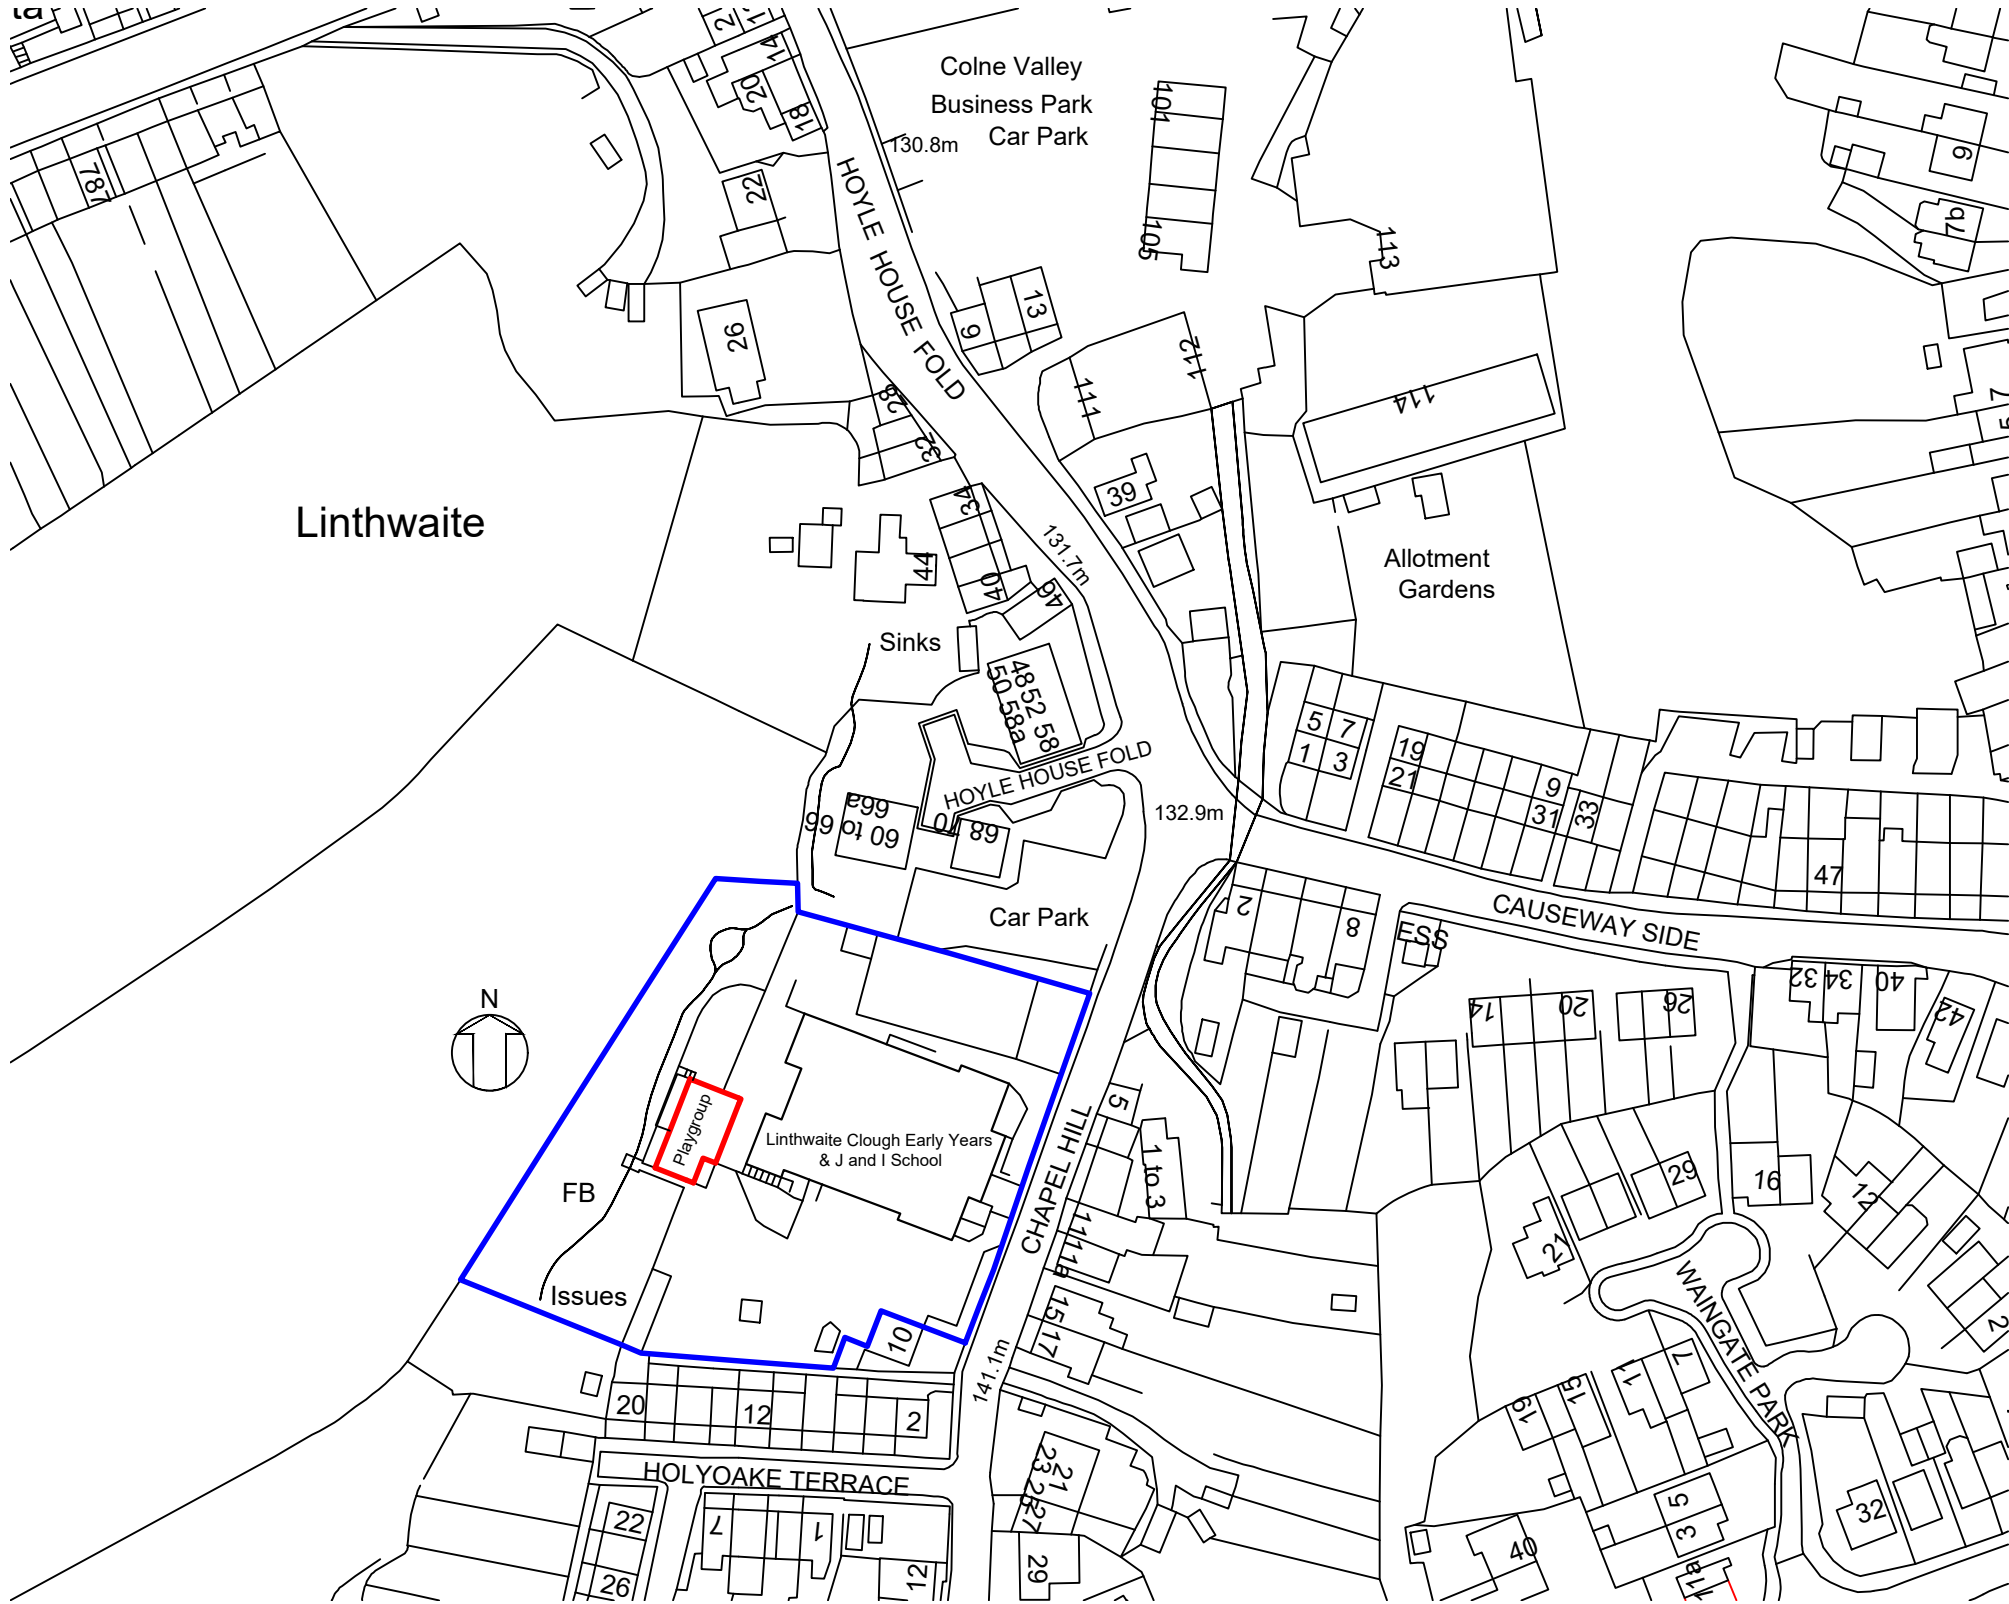

Rev	Description	Date	Drn / Chk
Document Control			
		PO Box 1720 Huddersfield HD1 9EL T: 01484 221000 www.kirklees.gov.uk	
Kirklees COUNCIL			
Growth & Regeneration - Development			
Client			
Growth & Regeneration Development			
Project			
Linthwaite Clough JI and Early Years Unit - Primary School			
Sheet Title			
Location Plan			
Drawn dm June 2024		Checked #	
Project Number #		Issue Status Planning	
Drawing Number A01		Revision	Scale 1:1250
			A2
Cad Ref c:\users\deanmasters\desktop\lc planning 2024			
This drawing is to be read in conjunction with all other drawings and contract documents issued. All dimensions must be checked and verified on site before commencing any works. This drawing is copyright and remains the property of Kirklees Council.			