



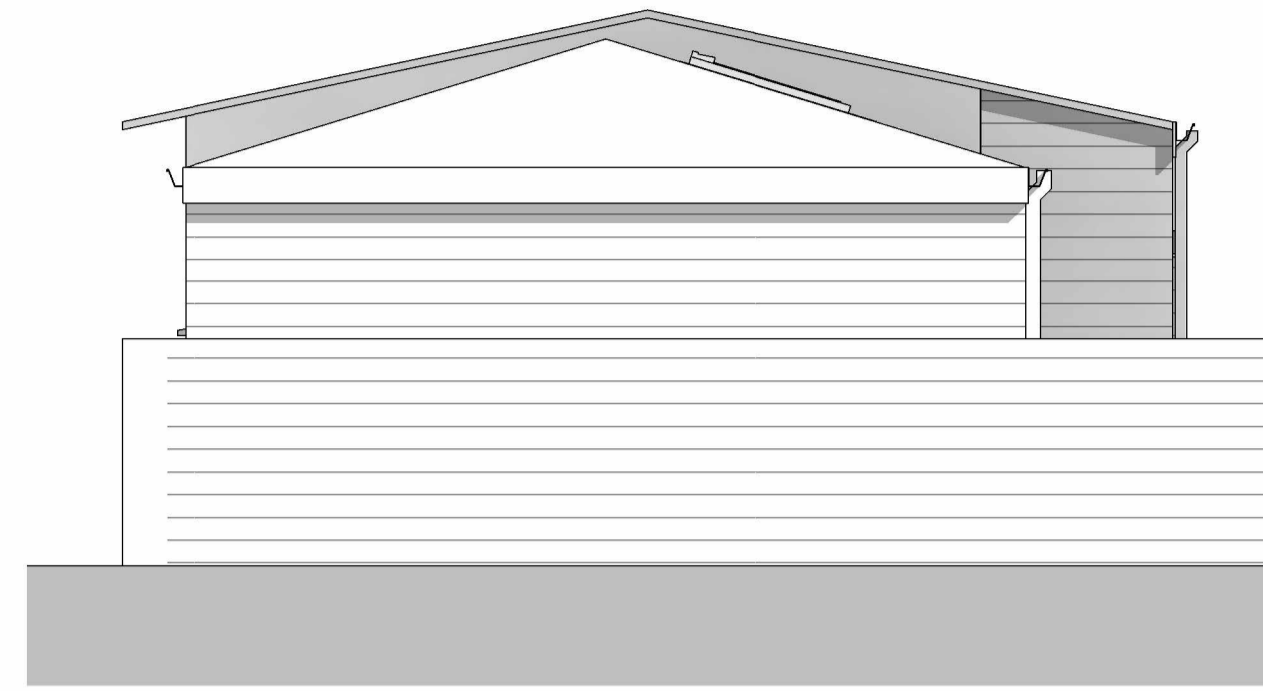


**South Proposed**  
1 : 50

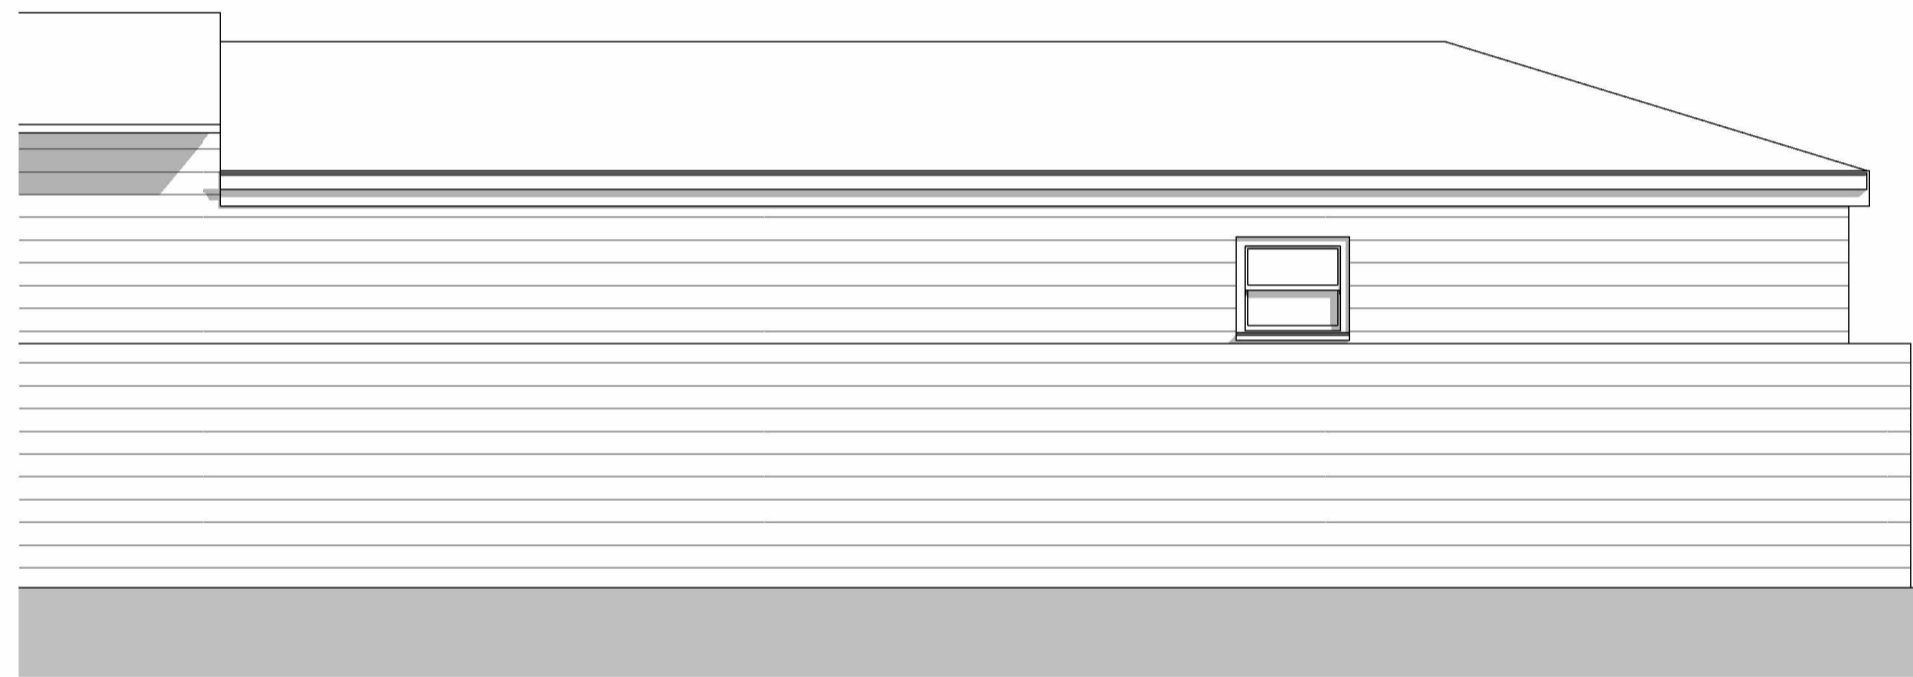

**West Proposed**  
1 : 50



**North Proposed**  
1 : 50

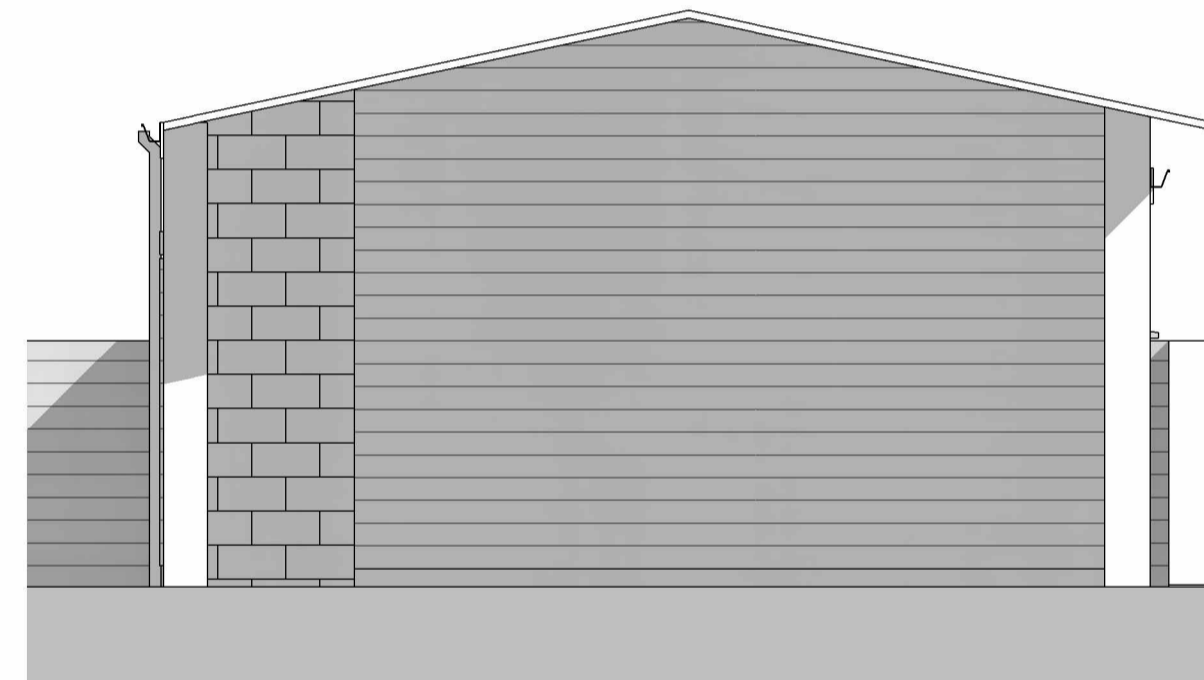

**East Proposed**  
1 : 50

Rev	Description	IM	MW	14.06.24
P1	First Issue			
		Drawn	Checked	Date

Document Status : Purpose of Issue:  
**S2 FOR INFORMATION**



Firth Buildings, 99 - 103 Leeds Rd, Dewsbury, WF12 7BU t: 01924 464342  
e: info@martinwalsh.co.uk w: www.martinwalsh.co.uk

Project  
**Proposed Granny Annex at  
13a Oxford Road, Dewsbury, WF13 4LN**

Title  
**Proposed Elevations**

Client  
**Mr Islam Khan**

MWA Project Ref	Scale	Original Paper Size	Paper Orientation	Drawn
<b>6618</b>	<b>1 : 50</b>	<b>@A2</b>	<b>Landscape</b>	<b>IM</b>

File Identifier							
Project	Originator	Volume	Level	Type	Role	Number	Revision
<b>IKGA</b>	<b>MWA</b>	<b>- XX</b>	<b>- XX</b>	<b>- DR</b>	<b>- A</b>	<b>- 0008</b>	<b>P1</b>