




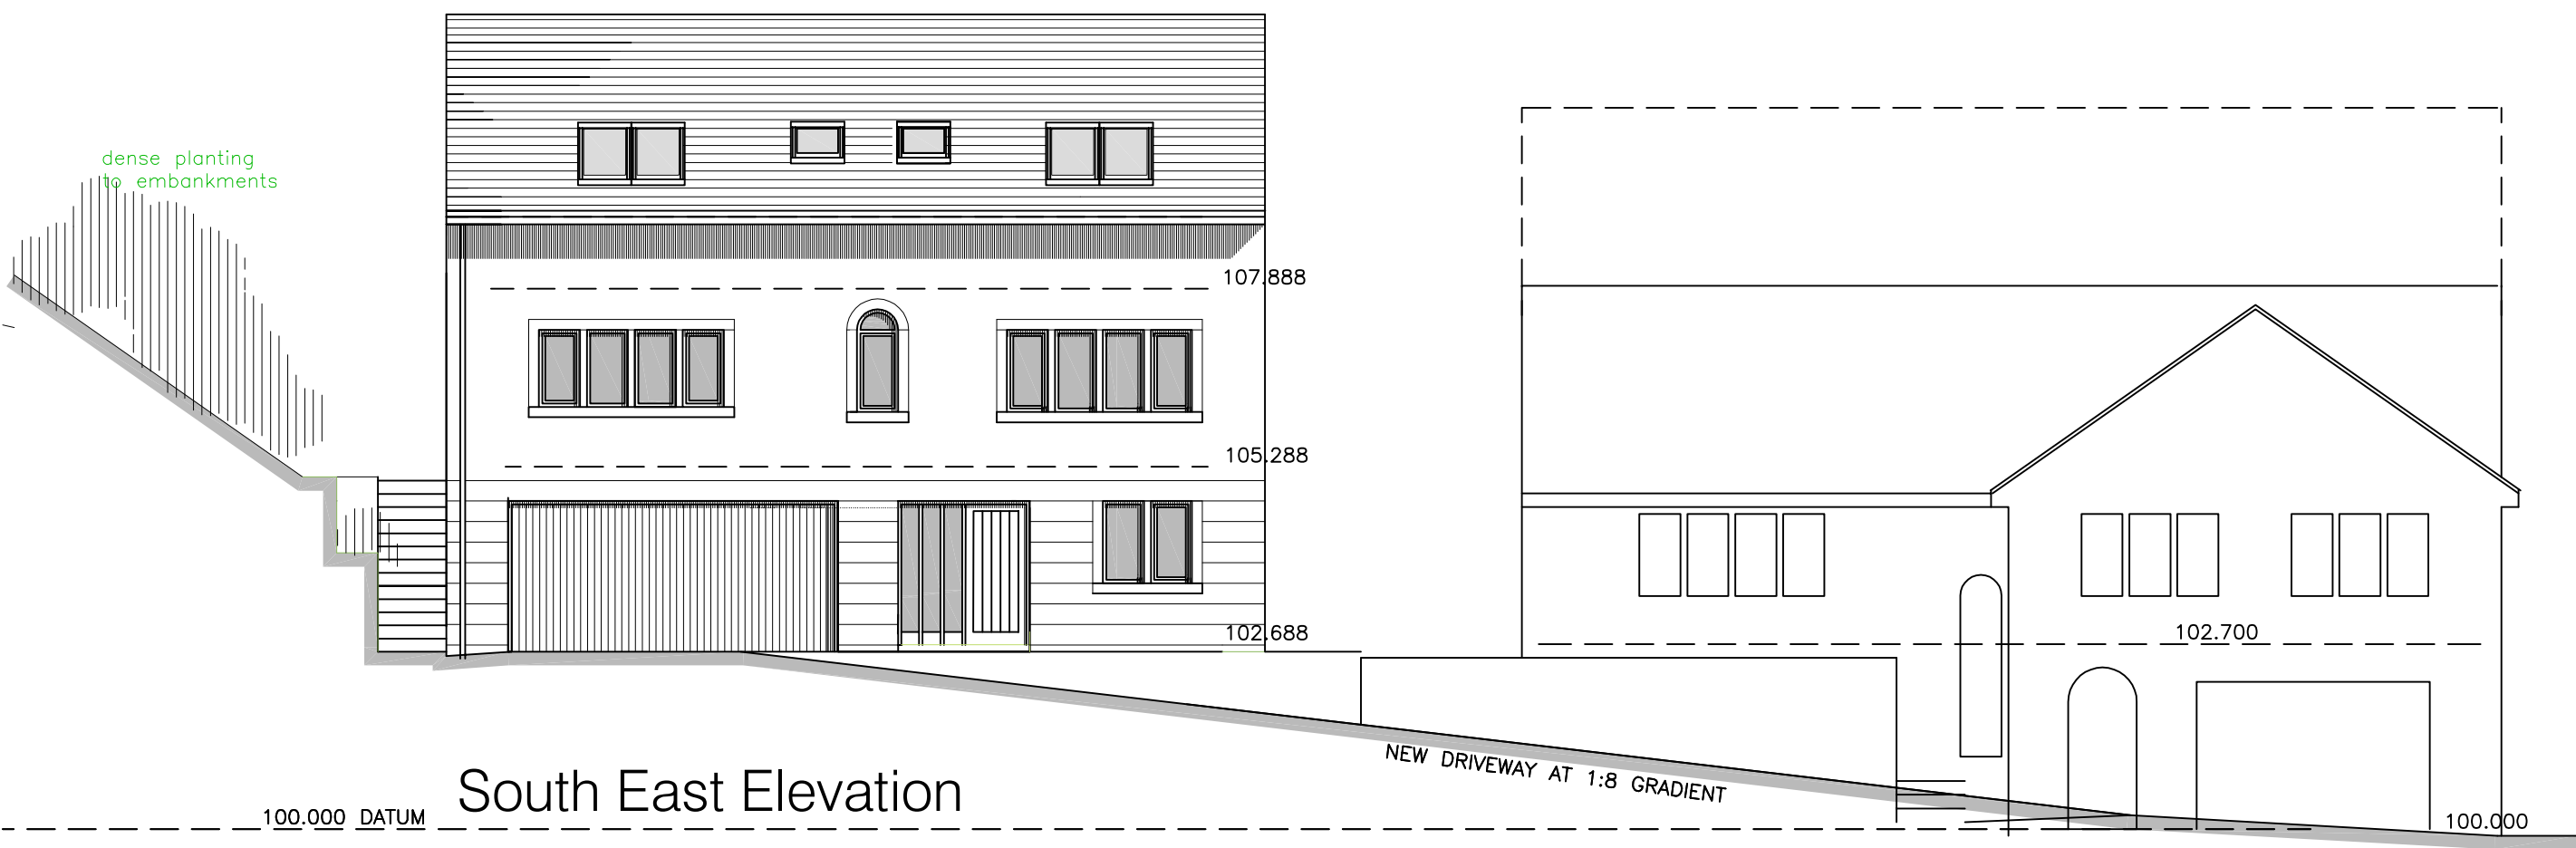


South East Elevation

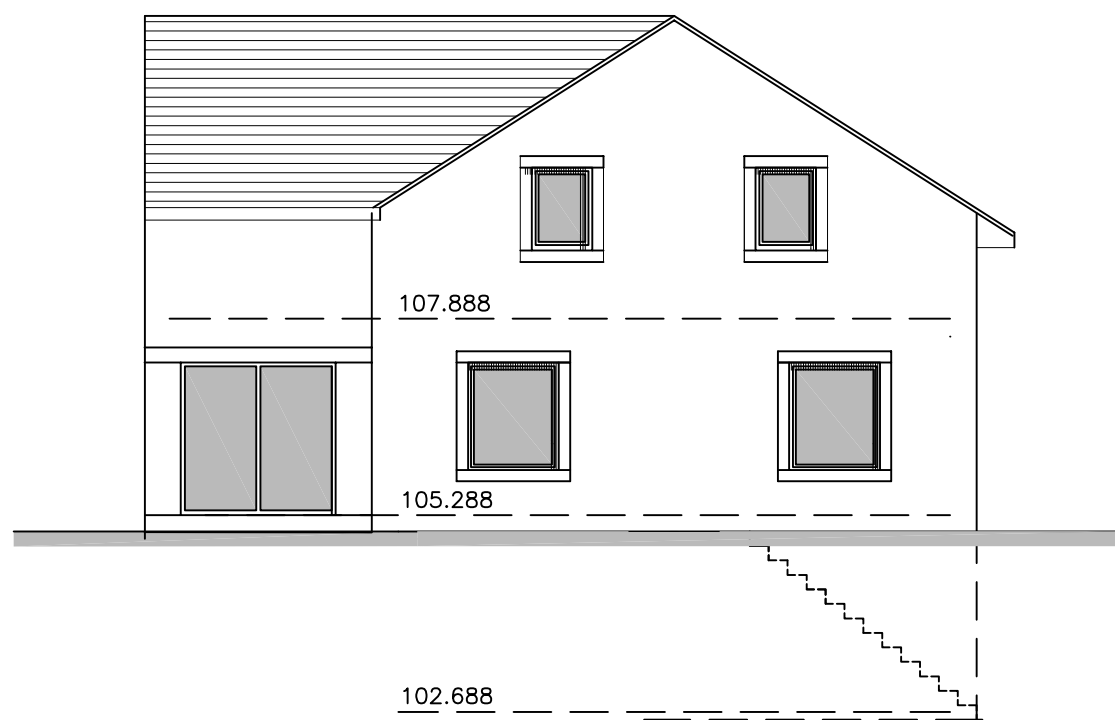


South West Elevation

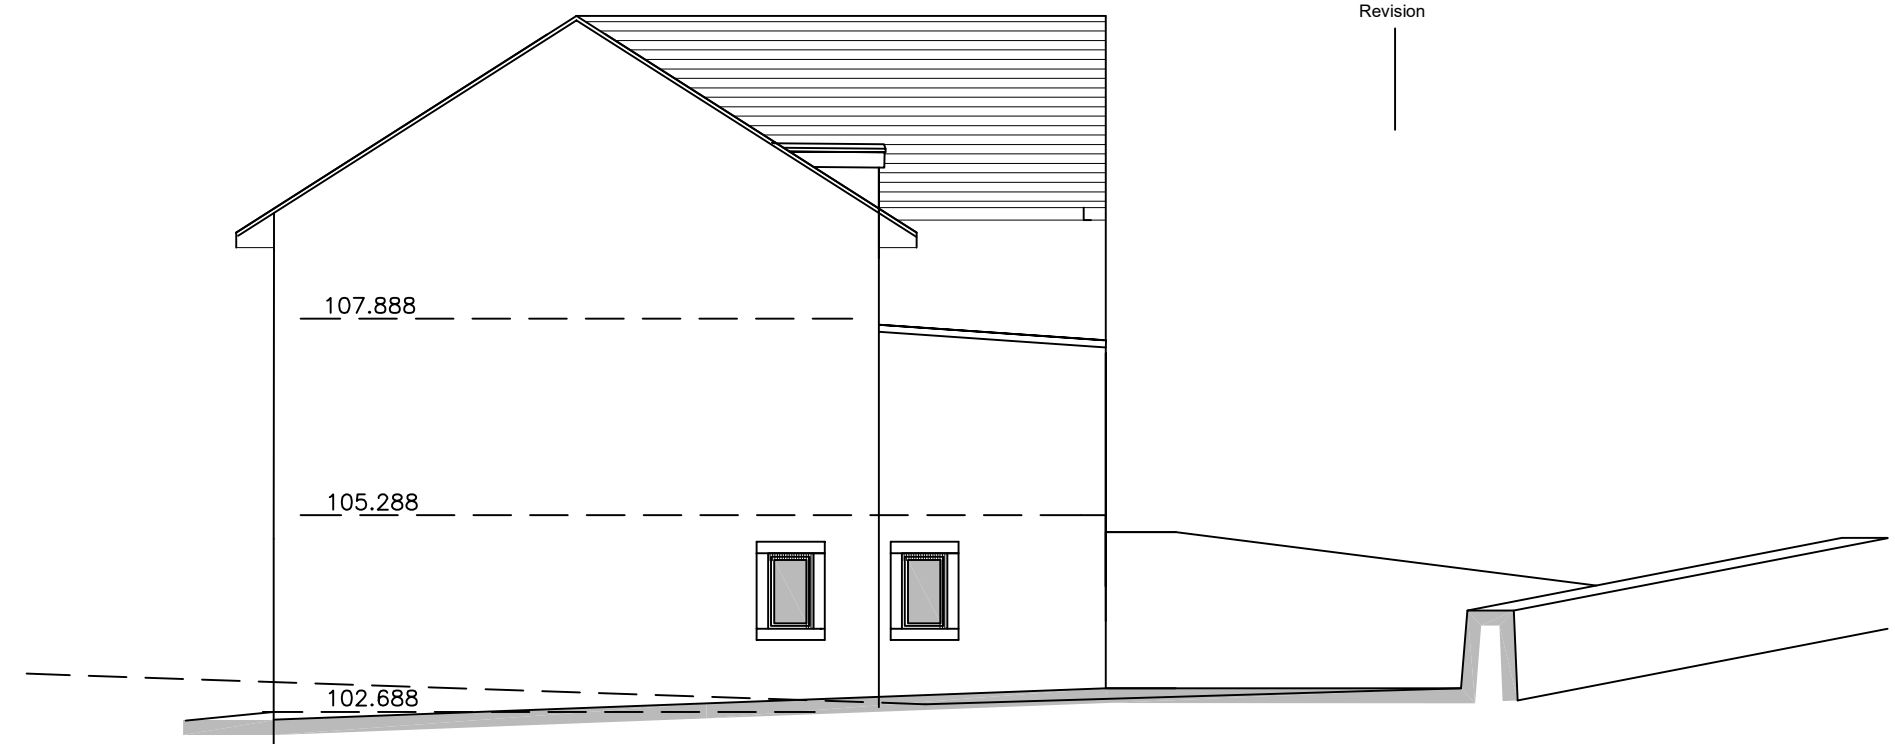


North East Elevation

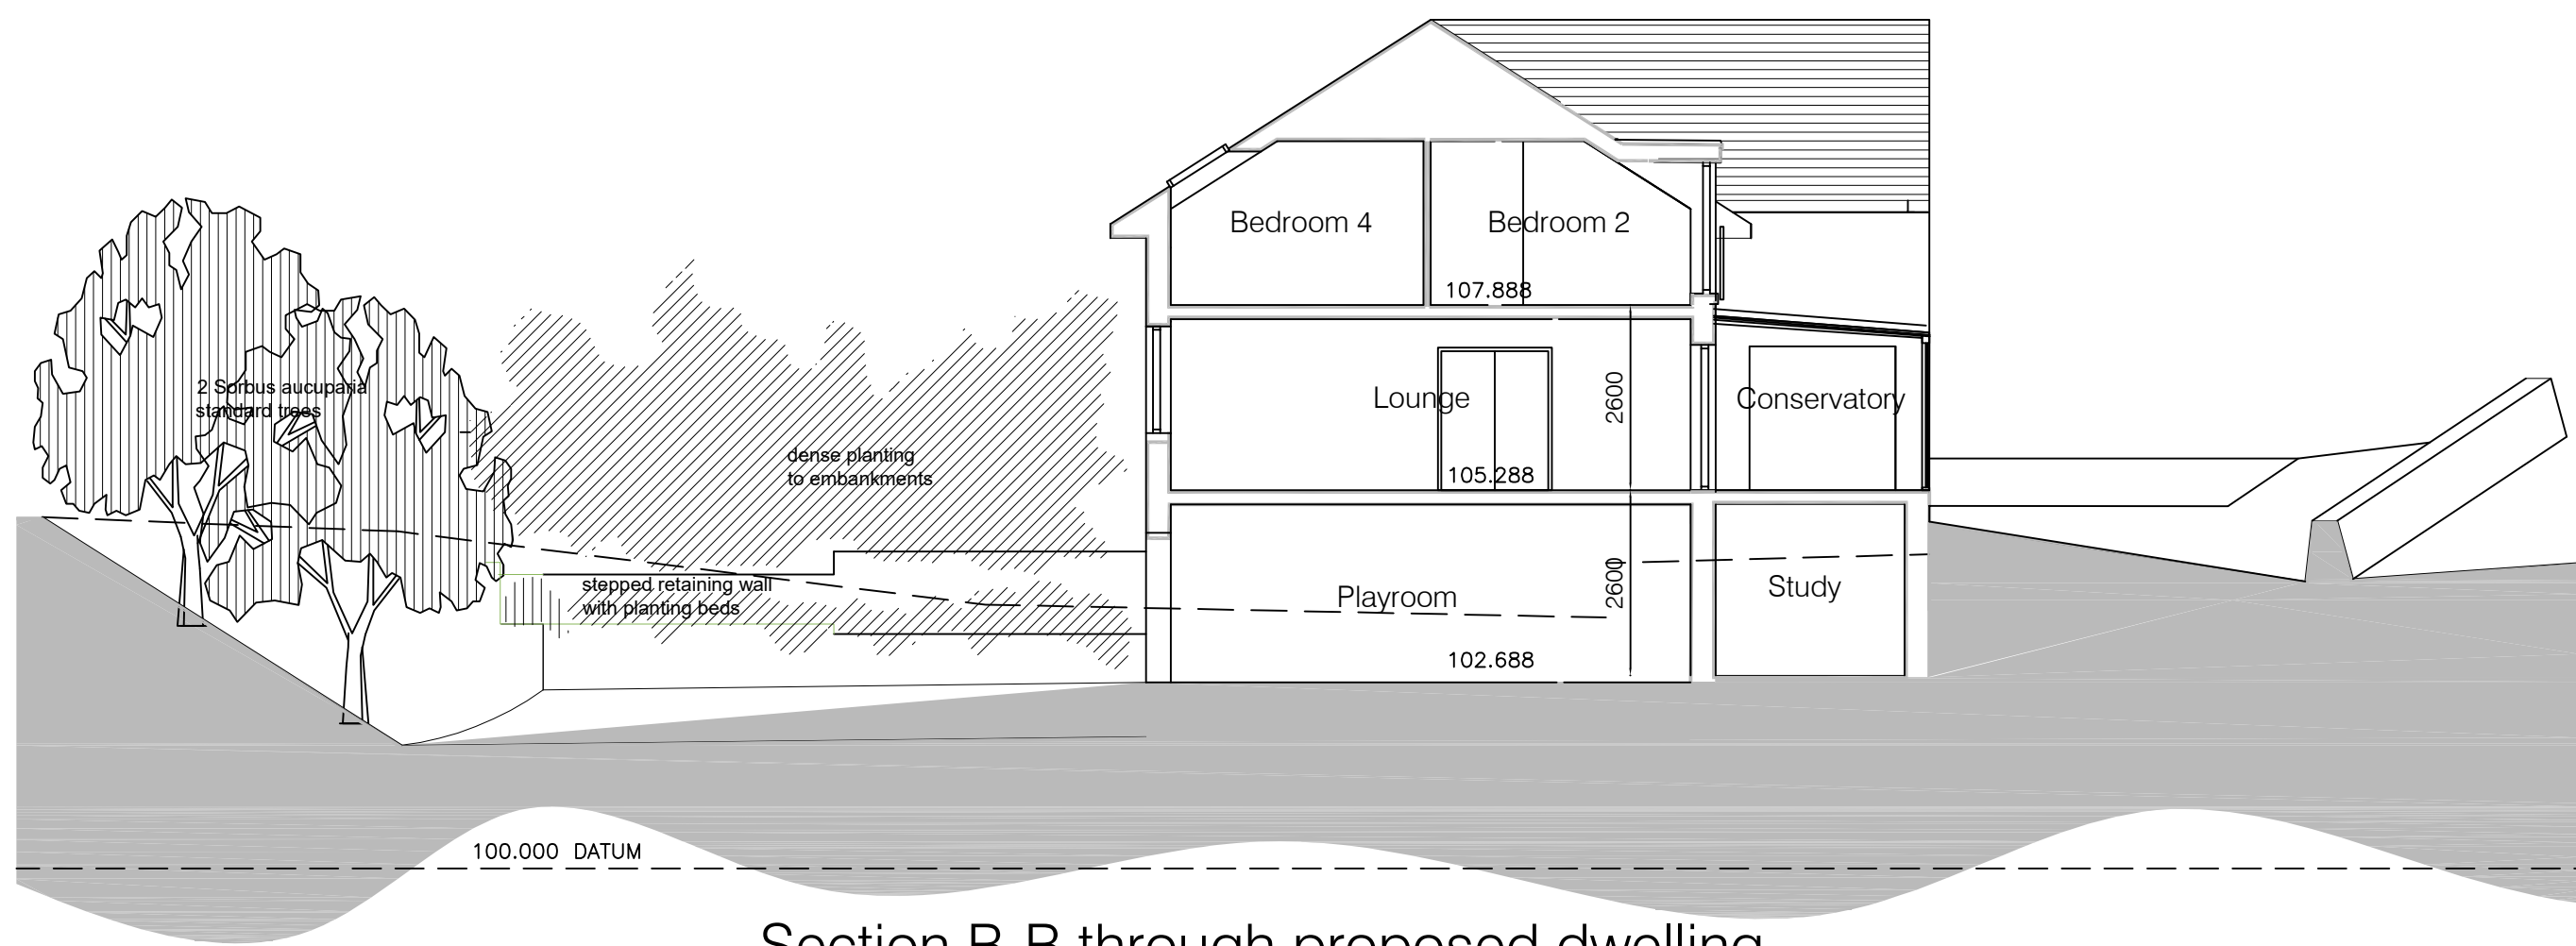


Section B-B through proposed dwelling

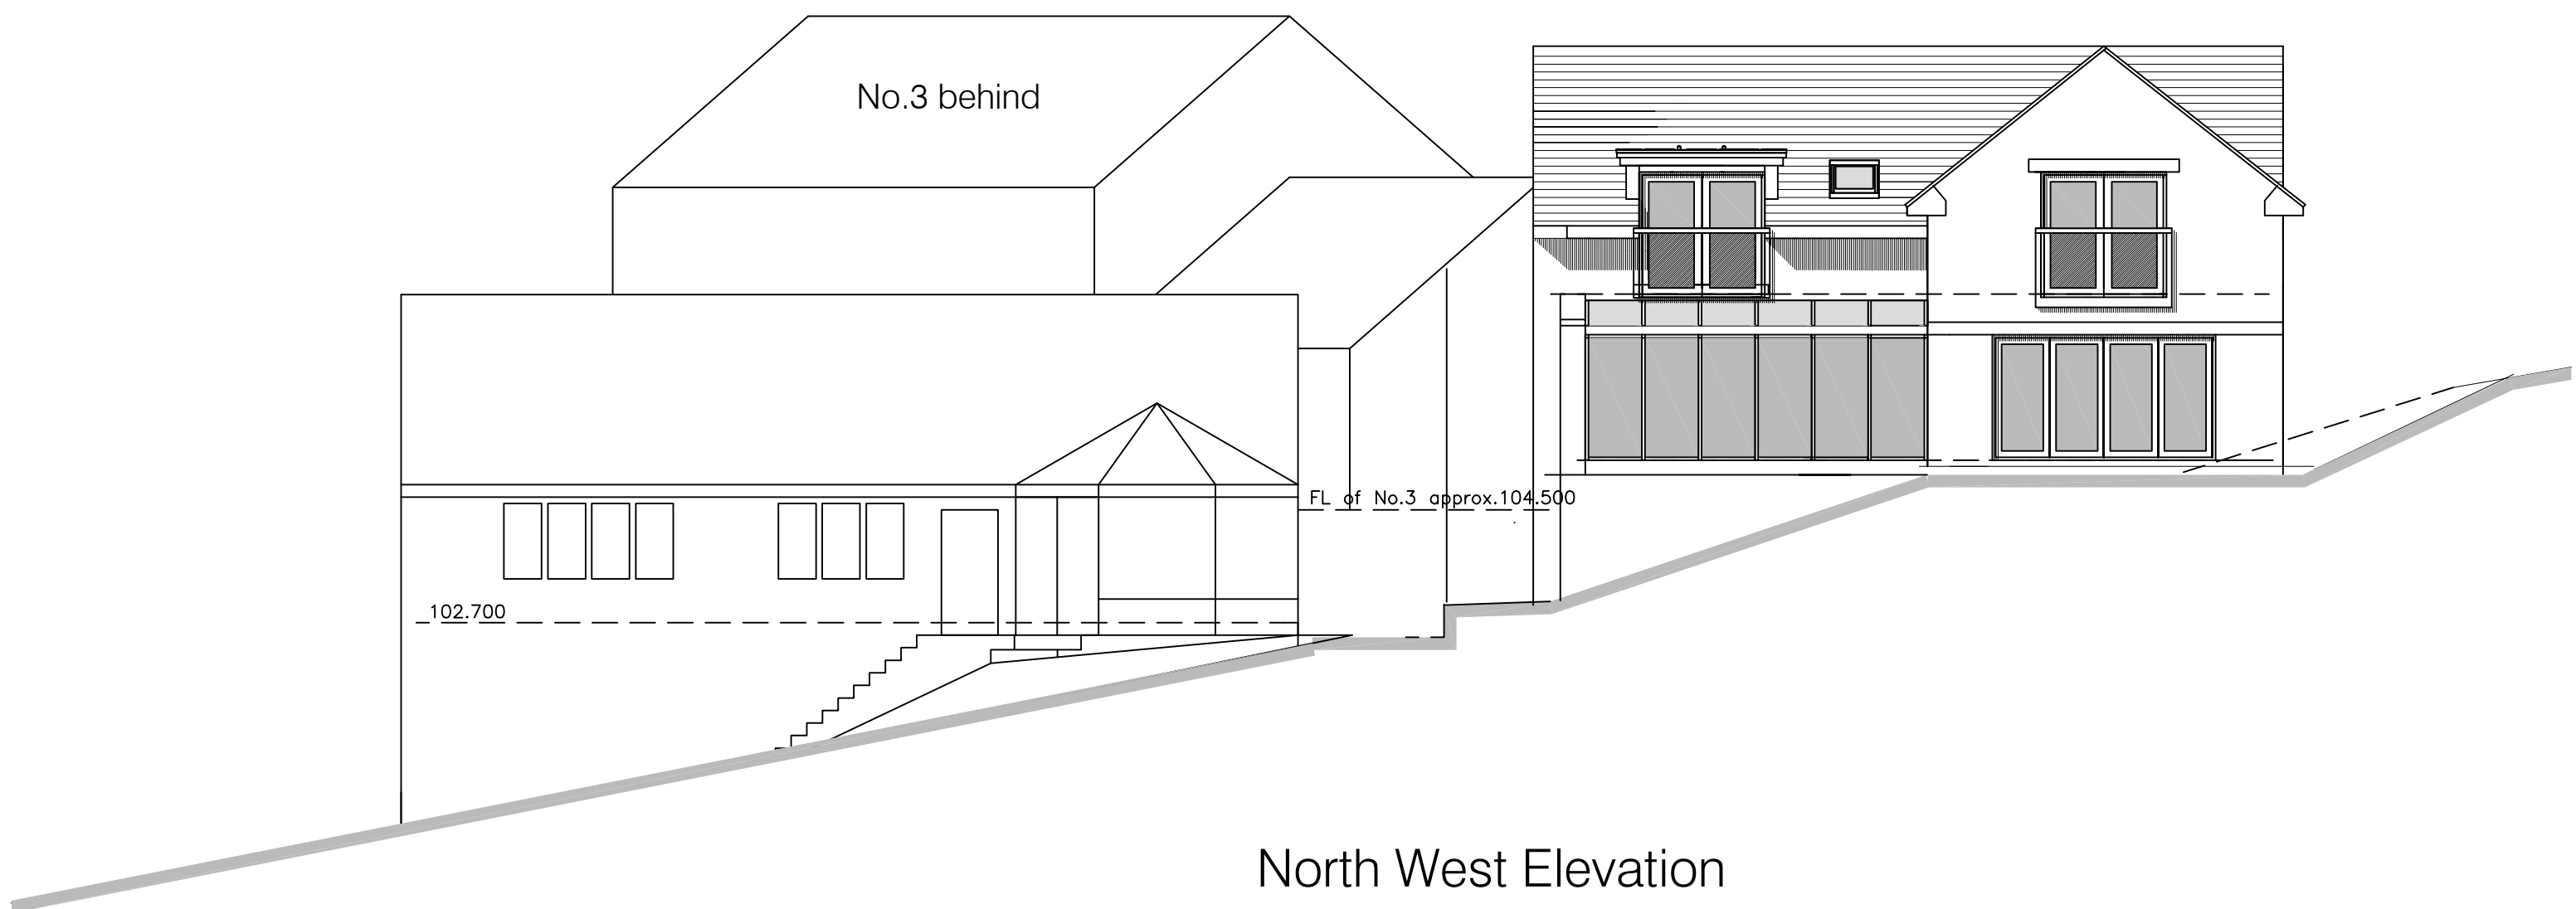


North West Elevation

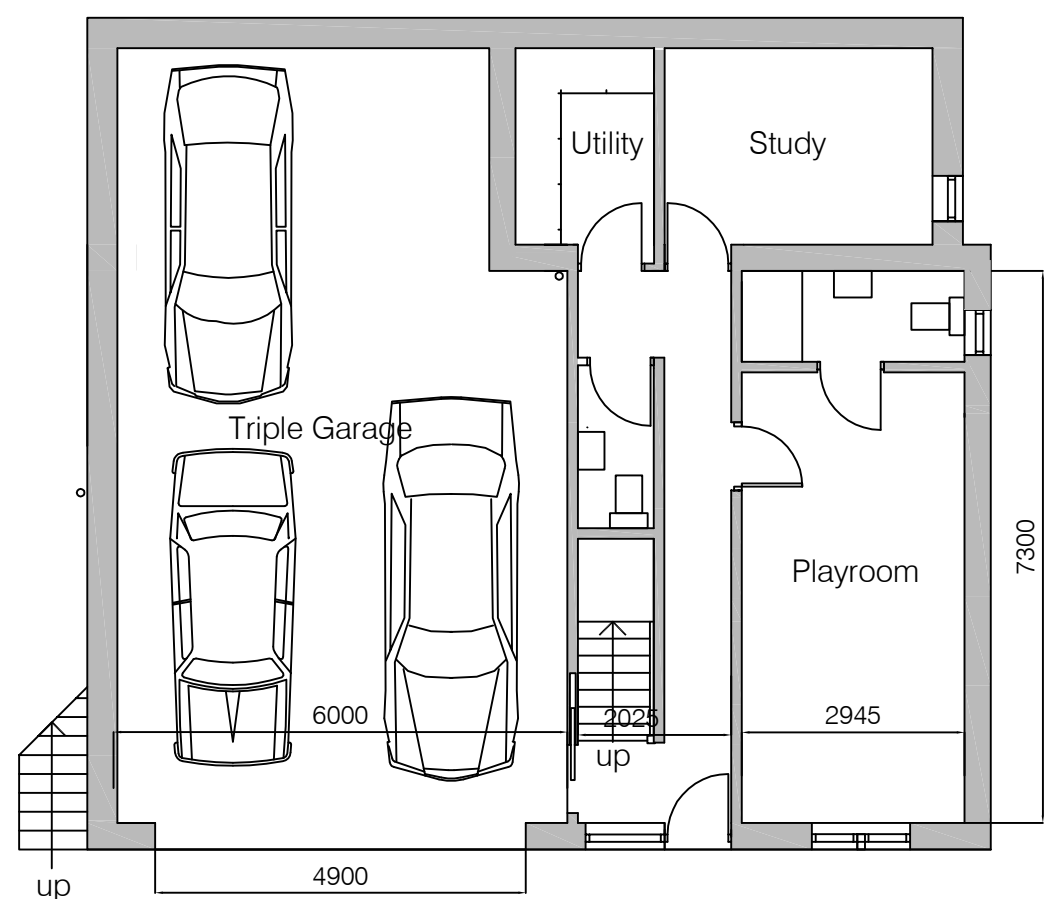

Lower Ground Floor Plan

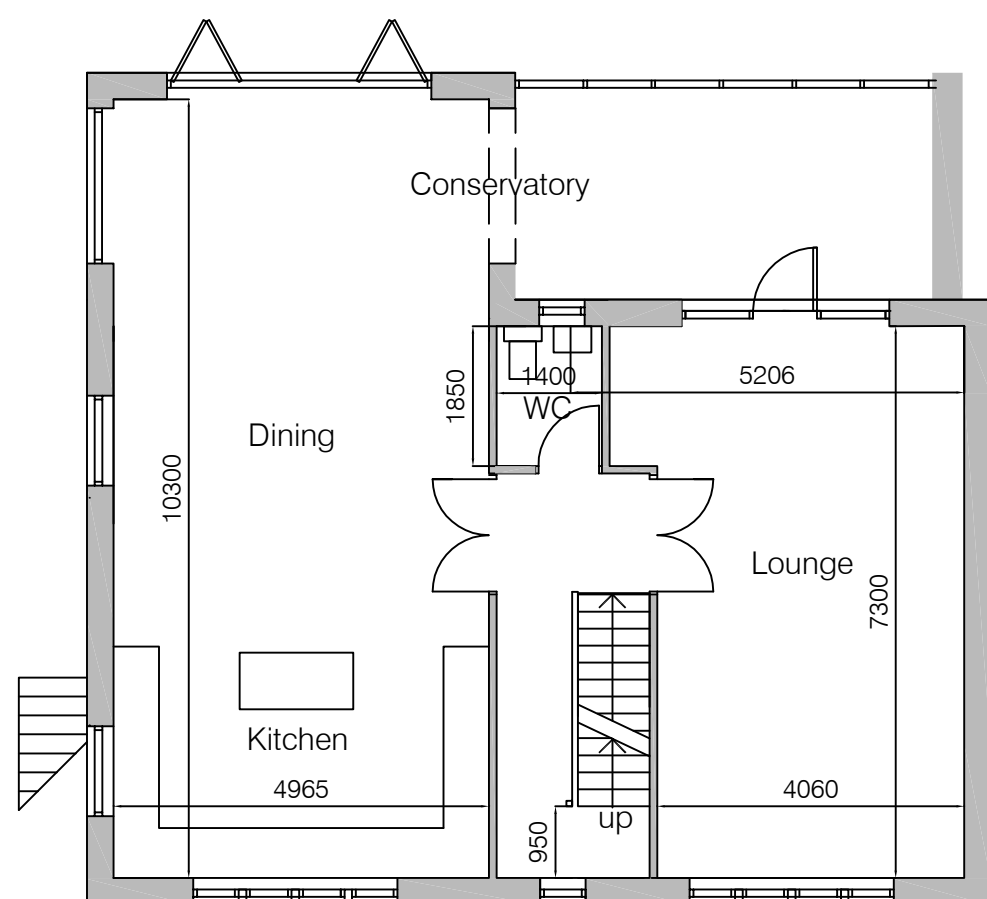

Ground Floor Plan

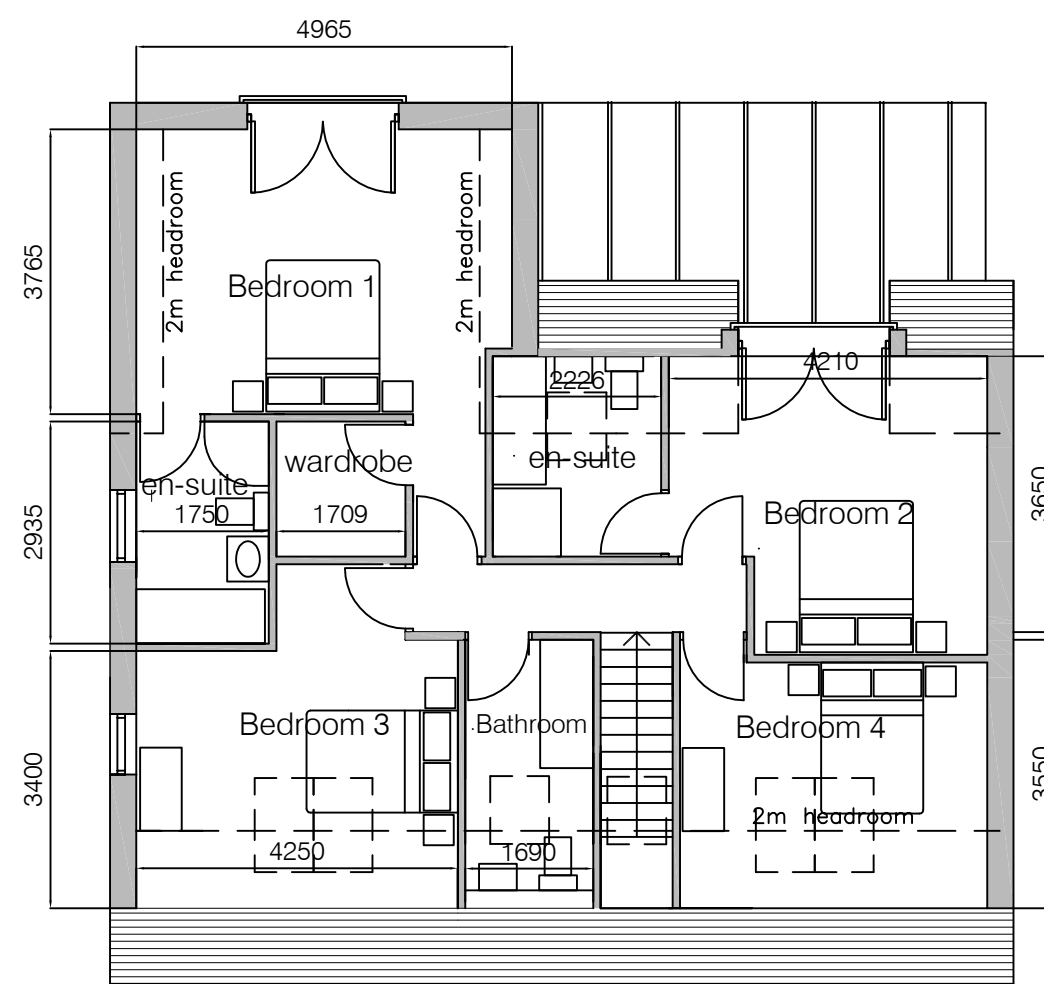

First Floor Plan

MATERIALS TO BE USED EXTERNALLY  
Roofs Marley 'Modern' concrete interlocking tiles colour Smooth Grey  
Walls coursed natural stone  
Garage doors timber  
Fascias grey painted timber  
Window frames grey pvc-u  
Gutters black upvc ogee section

1:100 1m 2m 3m 4m 5m 6m 7m 8m 9m 10m

Client  
P.ARMITAGE

Project  
NEW DWELLING (MODIFIED PROPOSAL)  
WEST OF No.4 DOWNING STREET, LINTHWAITE

Drawing  
MODIFIED PROPOSAL

Number

4229-04-01

Checked

1:100

Date

07/2018

**HEPPENSTALLS**  
Chartered Architects & Surveyors  
RIBA Architecture  
Surveying  
Planning  
Project Management  
RICS  
Allison Buildings, 135 Armitage Road, Minton, Gp.  
Huddersfield, HD3 4JY tel 01484 658411  
projects@heppenstalls.net www.heppenstalls.net