


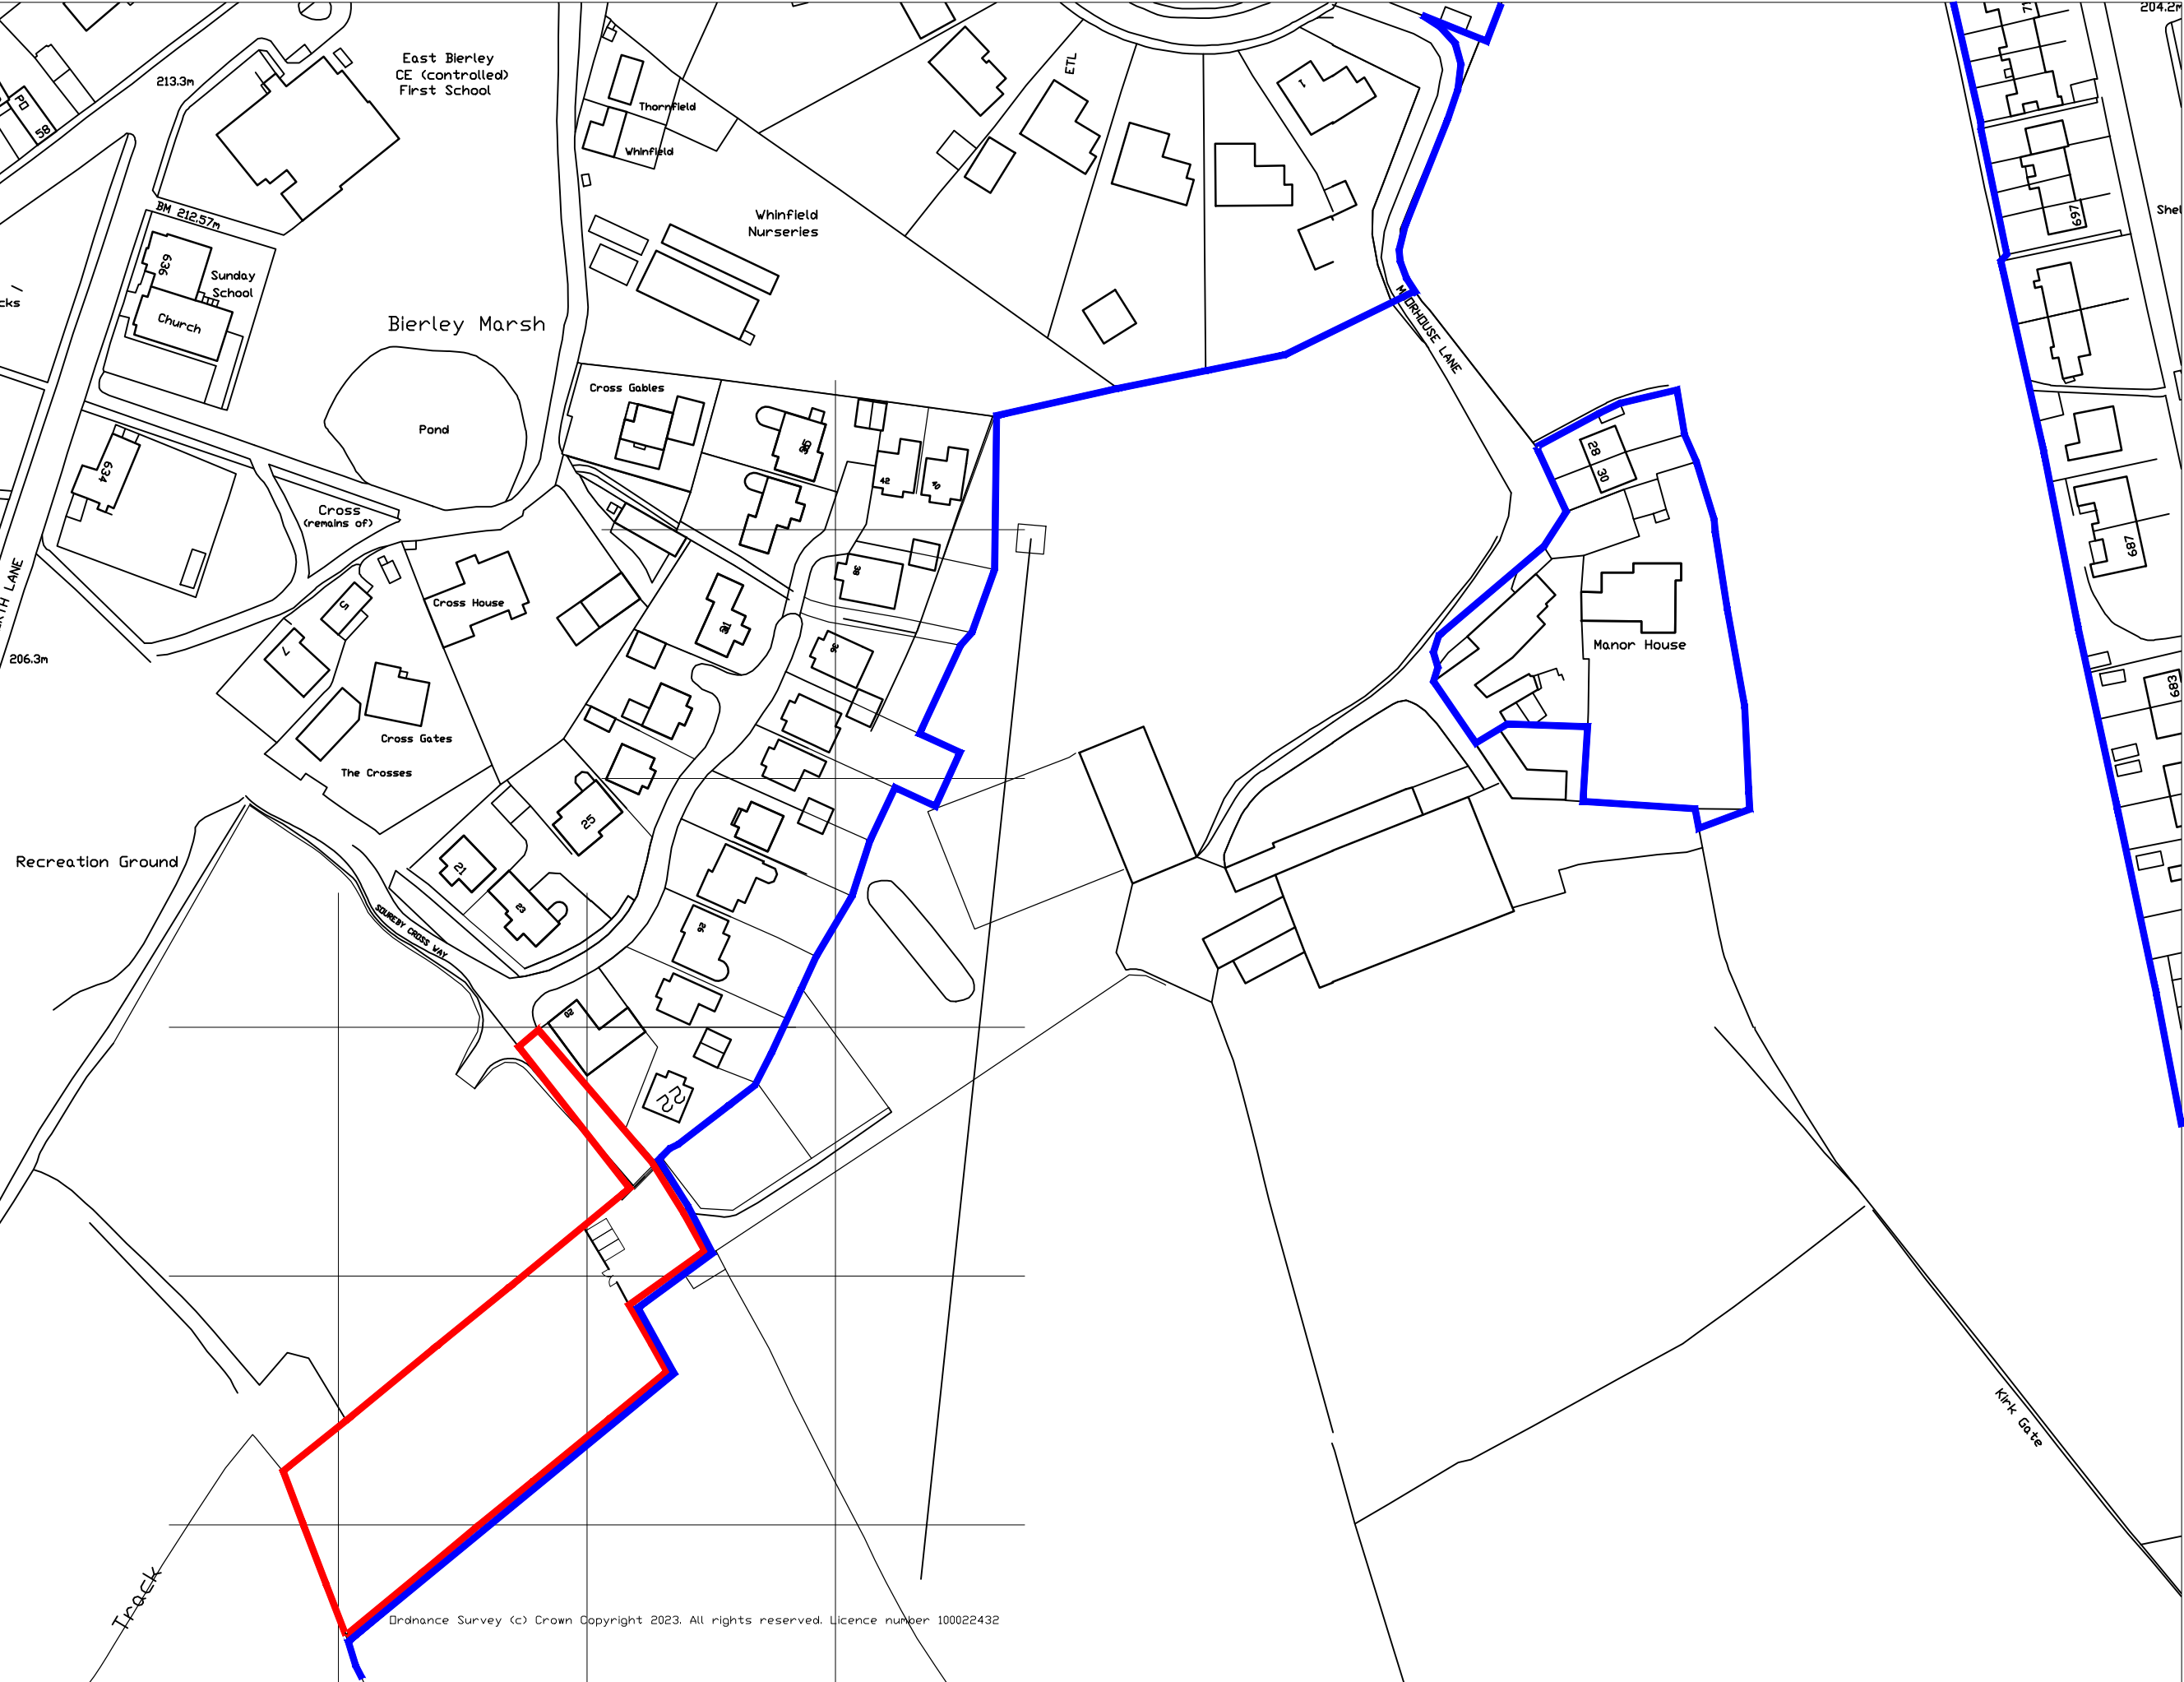

Ordnance Survey (c) Crown Copyright 2023. All rights reserved. Licence number 100022432

Rev:	Date:	Notes:
------	-------	--------

FOX

ARCHITECTURE
& DESIGN

Fox Cottage, Whitley Road, Whitley
West Yorkshire, WF12 0LU

T 01924 459231
E info@foxarchitecture.co.uk
www.foxarchitecture.co.uk

Client:
Mr & Mrs Light

Project:
Dog Exercise Field Proposals
Moorhouse Lane, Birkenshaw,
BD11 2AY

Drawing:
Existing Site Location
and Layout

Date:	Scale:
May 2024	1:1250 @ A3

Drawing No:	Rev:
2406/100	